
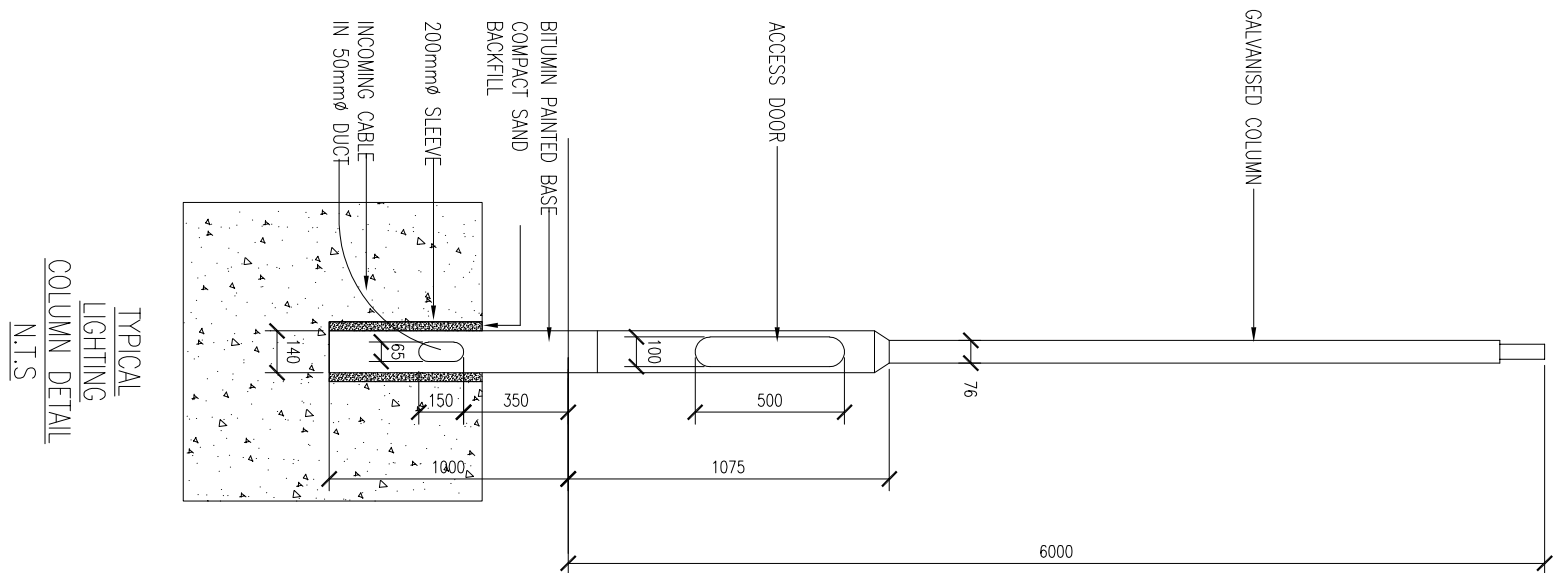


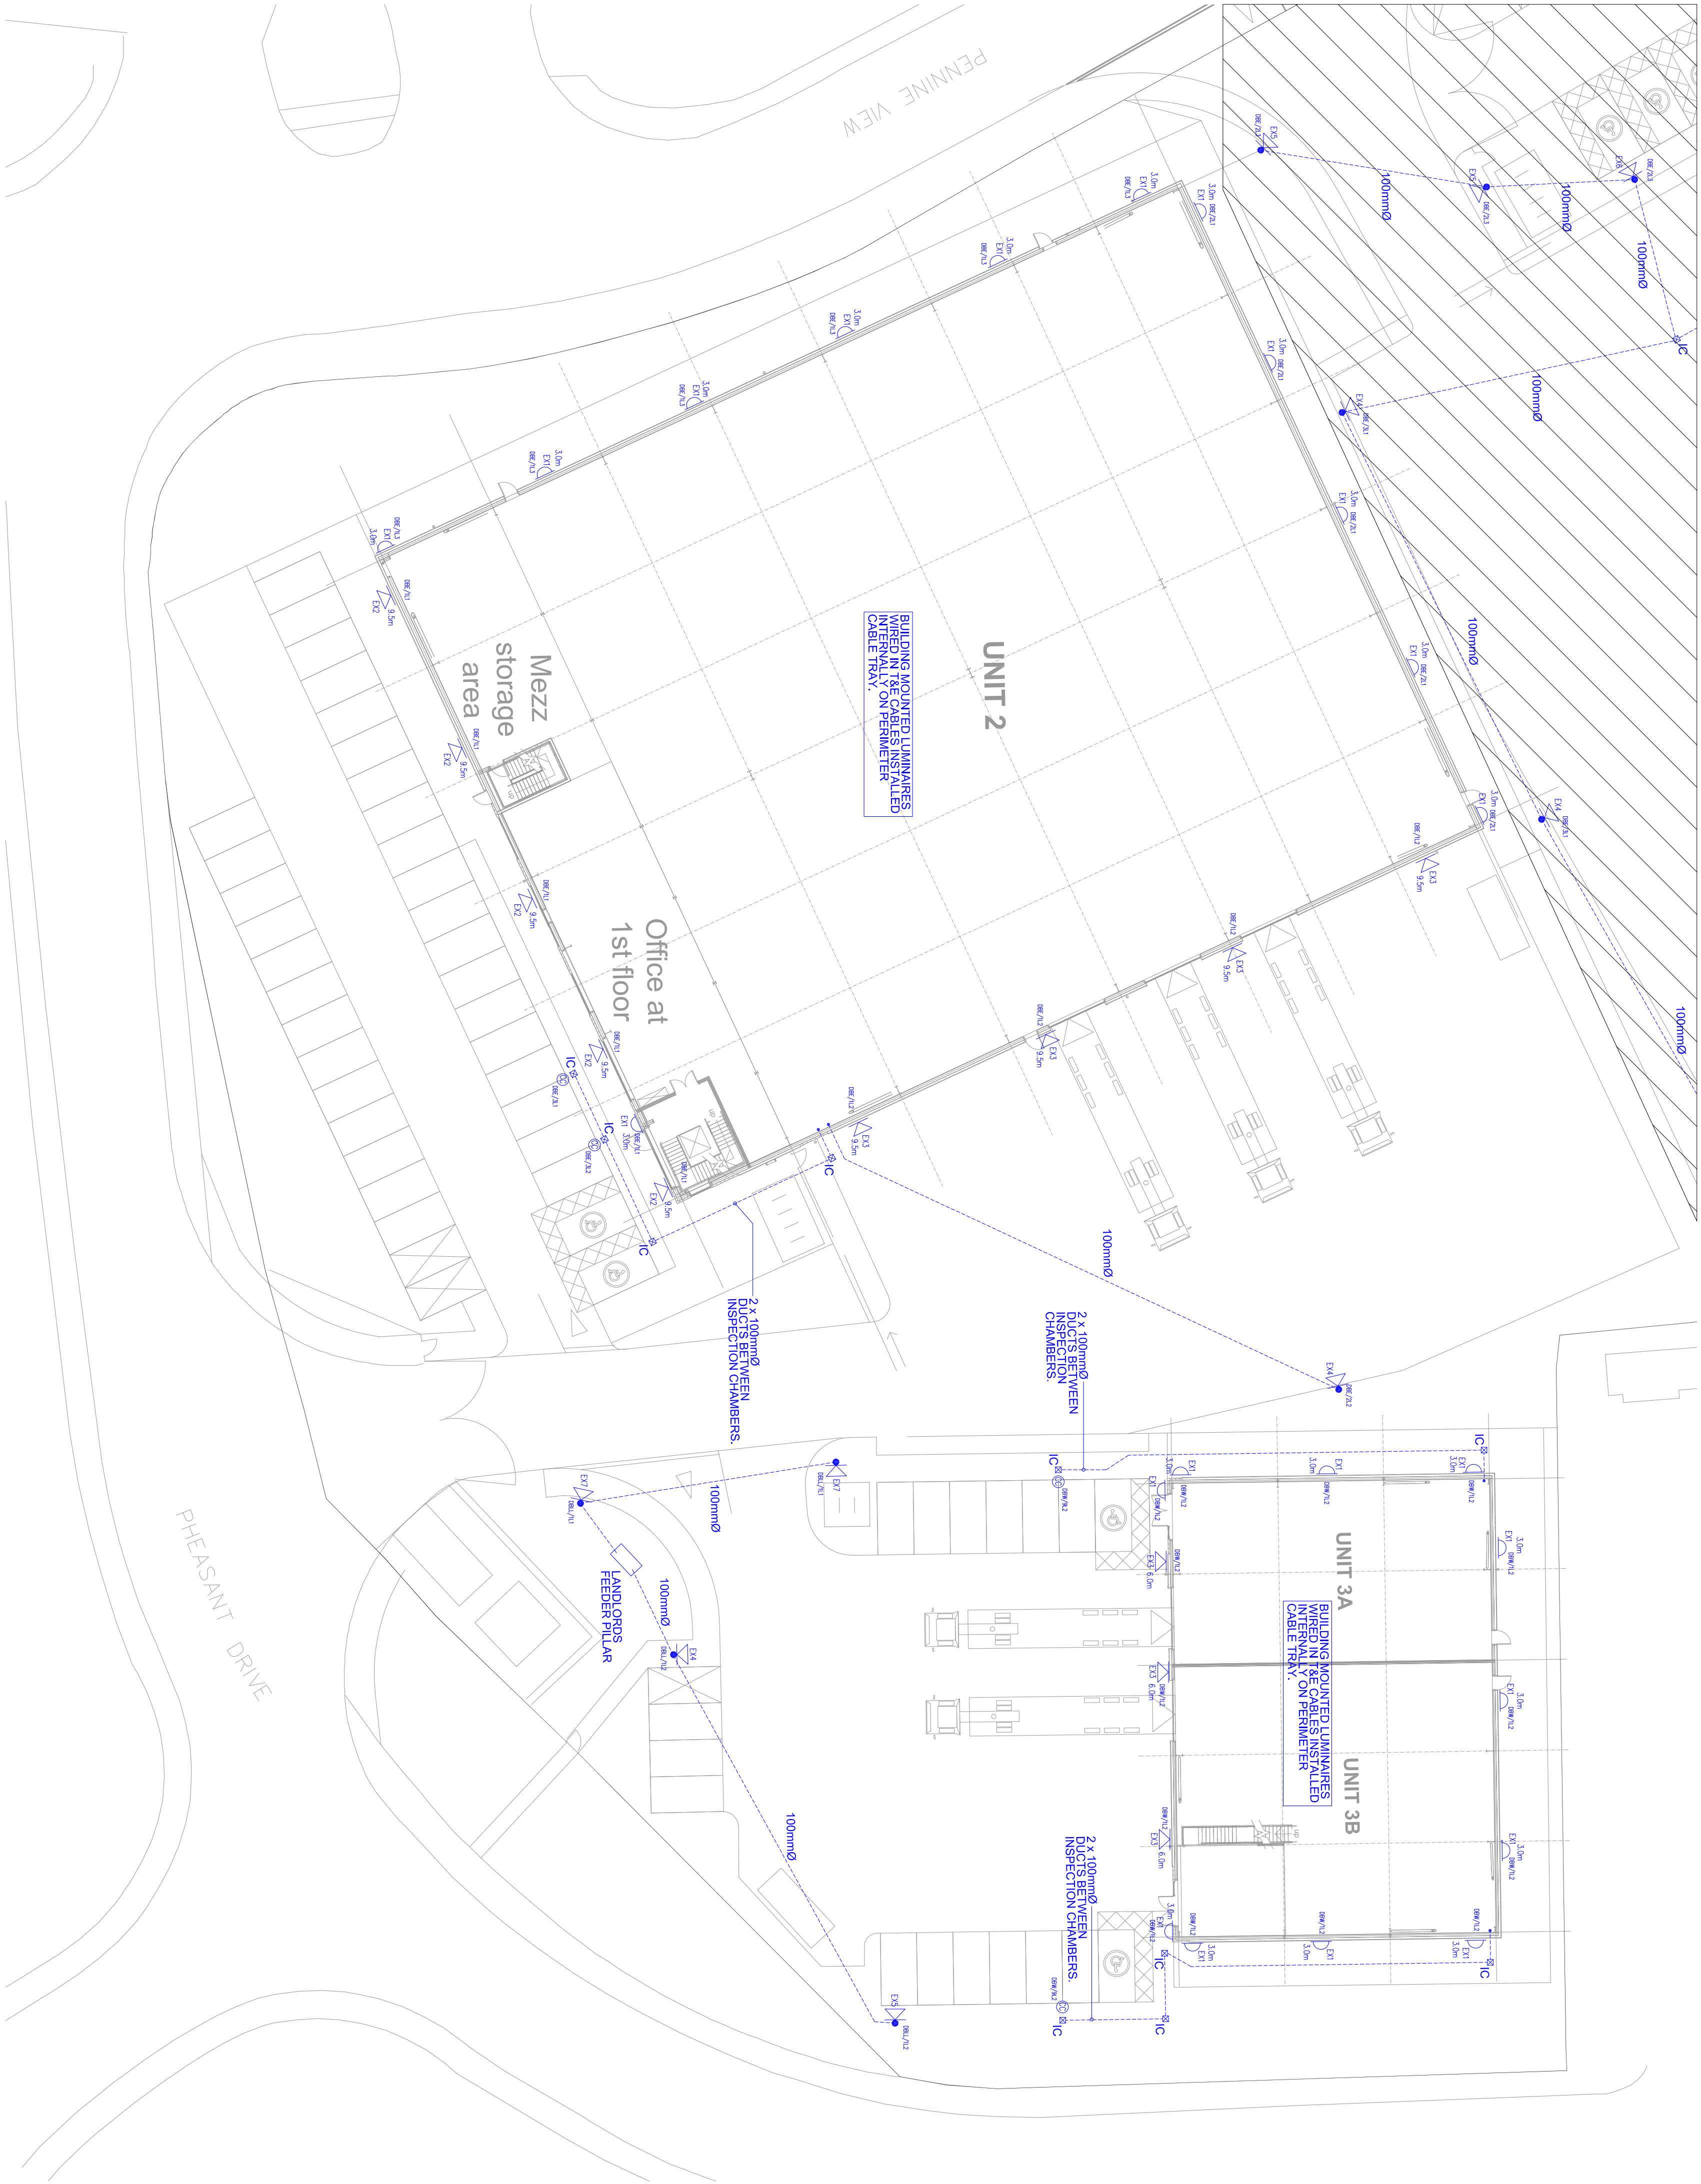

- PROTECTED BY UK COPYRIGHT LAW
DO NOT SCALE OR REPRODUCE
WITHOUT THE WRITTEN PERMISSION OF
Management Regulations 2007

LEGEND OF SYMBOLS

EN

LDL LUN/6/7200/74/9K.

EN

LDL NO/12/1800/4.

EN

LDL VEG/12/2270/4.

EN

LDL 2 x VEG/12/2270/4 ON 10M COLUMN.

EN

LDL ST/M/4/4500 ON 8M COLUMN.

EN

LDL ST/M/4/4500 ON 8M COLUMN.

EN

LDL ST/M/1/1420 ON 8M COLUMN.

EN

LDL 2W CAR CHARGING POST.

E	Mounting Heights added.	MMR	DP	16.05.22
D	Circular References added.	MMR	DP	09.05.22
C	Updated to suit DLS design.	MMR	DP	09.05.22
B	Vehicle Charging points added.	MMR	DP	26.03.22
A	External Lighting added.	MMR	DP	26.03.22
REV	DESCRIPTION	DLS	DATE	

FOR APPROVAL



REGISTERED ELECTRICAL ENGINEER (REG. NO. 123456789) AND REGISTERED ELECTRICAL ENGINEER (REG. NO. 987654321)

CLIENT
Trition Construction

PROJECT
Norquest Industrial Park
Bursall, WF17 9LT

TITLE
Units 2 & 3 -
External Electrical Services

SCALE	1:250	DATE	25.02.22
DRAWN	MMR	CHECKED	DP
CONTRACT NUMBER	13613	DRAWING NUMBER	E-05
		REVISION	E