


RIPPONDEN

Elevation Style - STONE

2 Bed 3 Person
70 sq.m / 753 sq.ft

NDSS	M4(2)	M4(3)

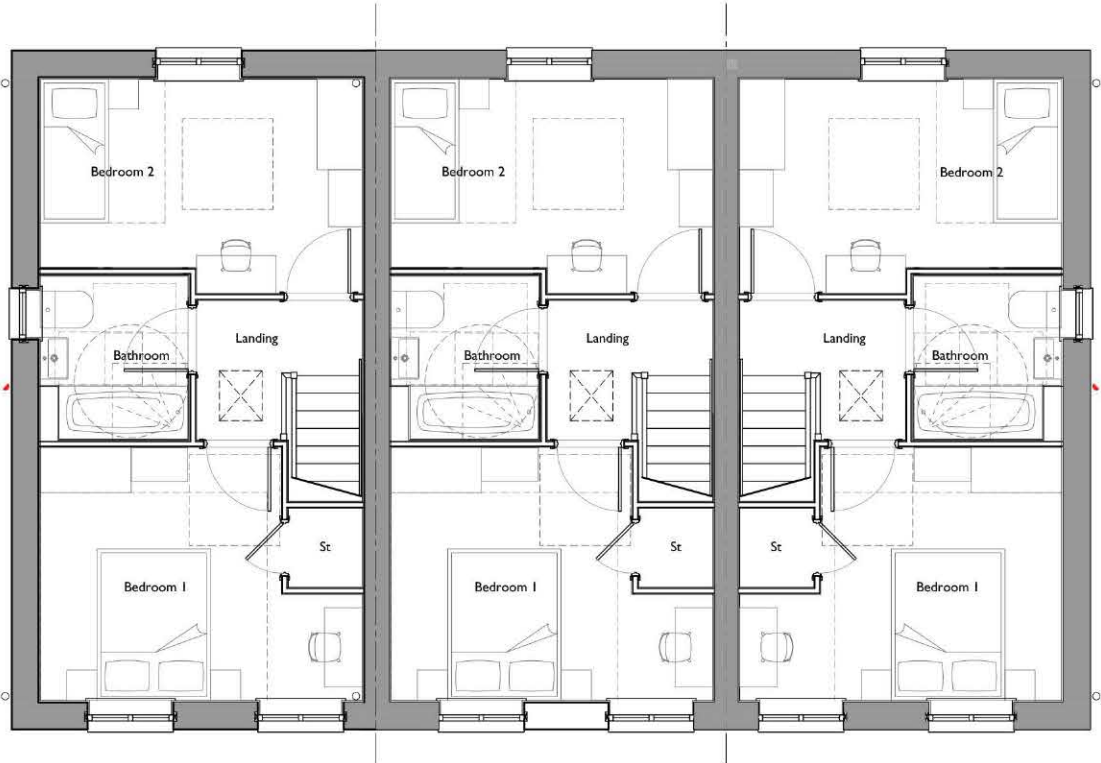


First Floor Plan



Front Elevation

R.H.S. Elevation

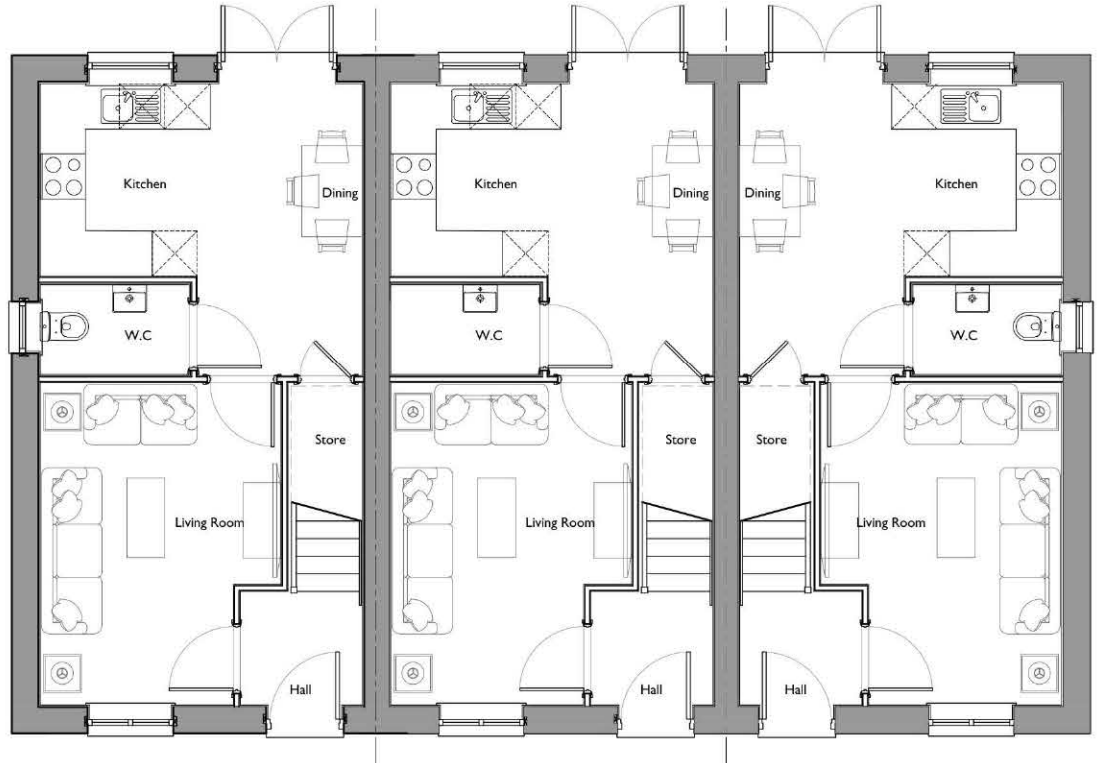

Ground Floor Plan



Rear Elevation

L.H.S. Elevation



NEWETT
HOMES

NH.RIPT3.02