


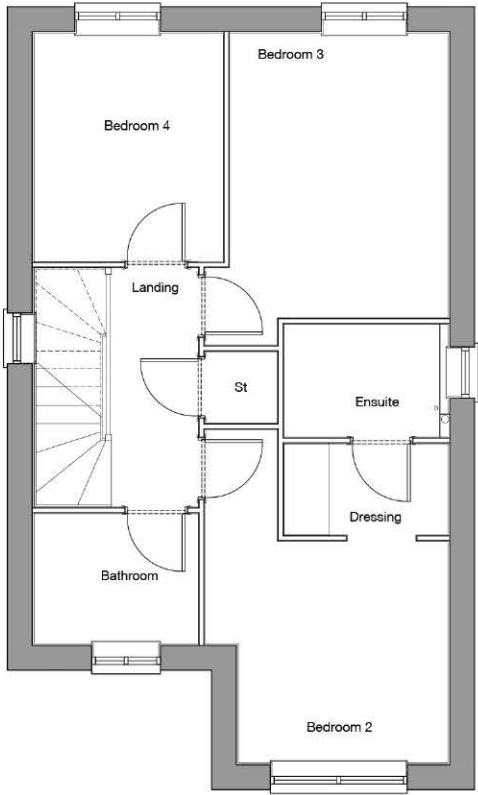


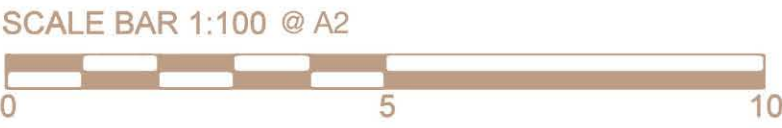

Second Floor Plan

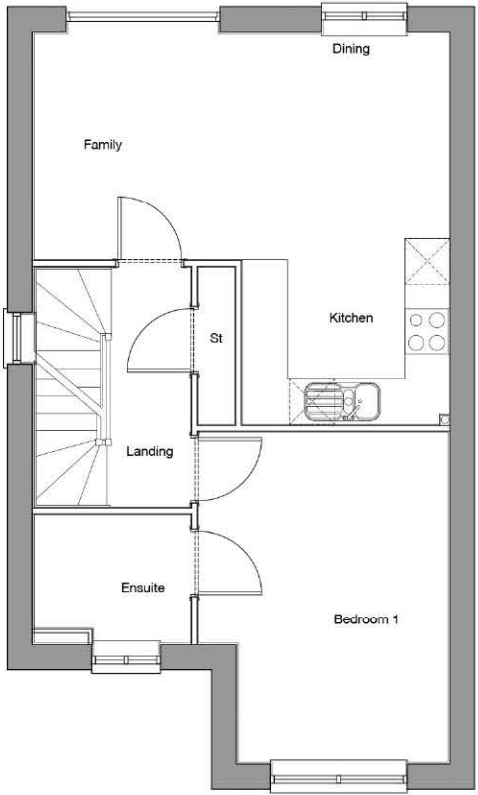


First Floor Plan

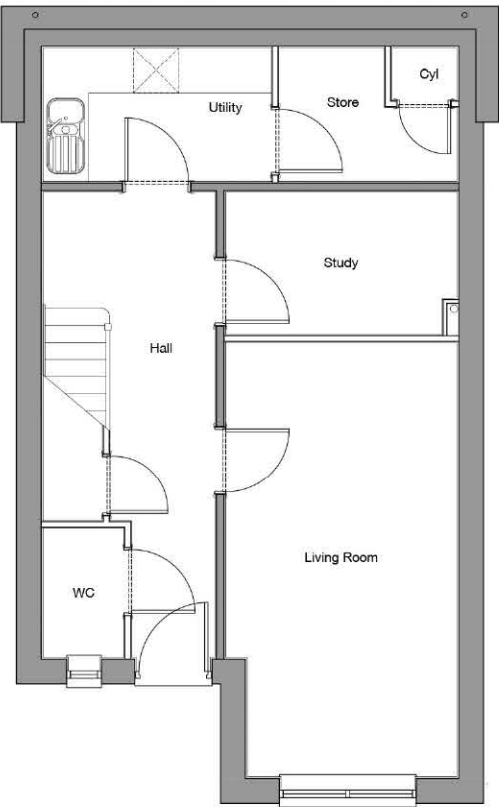

Ground Floor Plan



Front Elevation

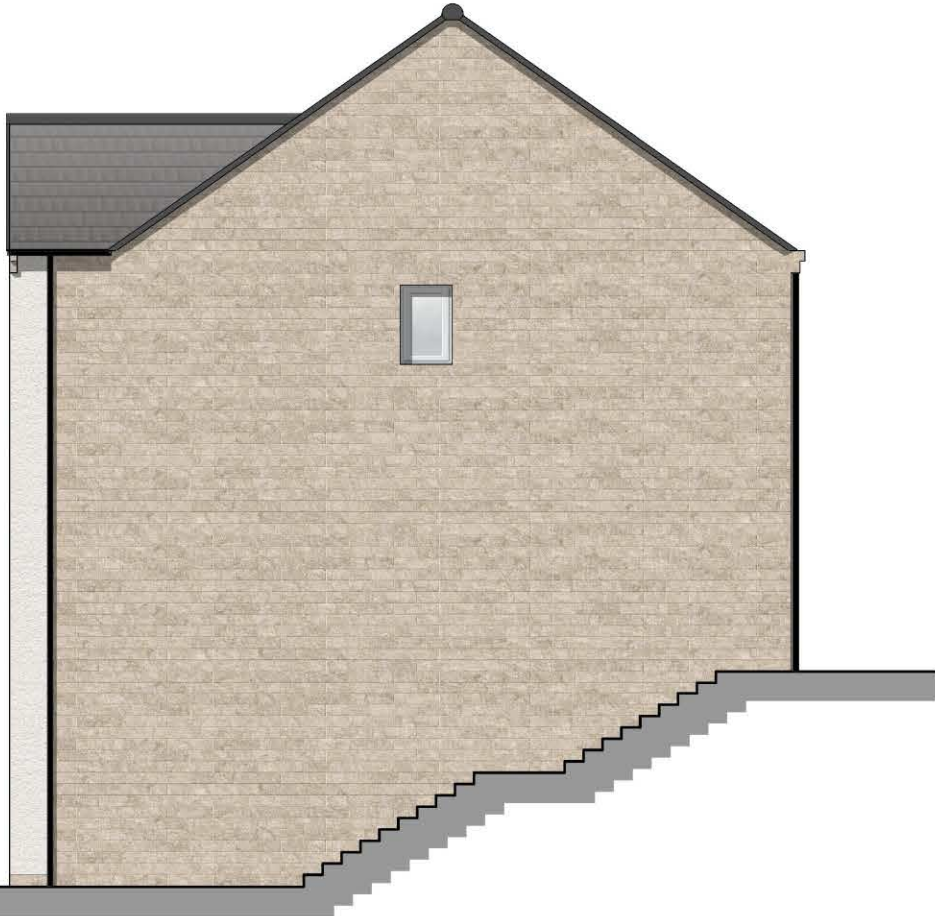

R.H.S. Elevation



Rear Elevation



L.H.S. Elevation

TUPELO

Elevation Style - STONE & RENDER

4 Bed 5 Person
145.5 sq.m / 1,566 sq.ft

NDSS M4(2) M4(3)
☒ ☐ ☐



NEWETT
HOMES