



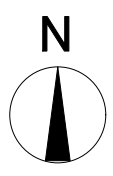




- Key
-  1800mm close boarded timber fence
 -  900mm stone wall with 900mm close boarded timber fence
 -  1000mm stone wall with 1000mm close boarded timber fence
 -  1.5m high metal fence



Drawing Title
Proposed Boundary Treatments
 Site
 Penistone Road, Fenay Bridge

Thorpe Arch Grange
 Walton Road
 Thorp Arch
 LS23 7BA
 01937 543599
 www.newetthomes.co.uk



Scale @ A3	1:1000	Date	15/06/22
Drawn	MC	Checked	WN
Drawing No.	Z078-003	Rev.	C