


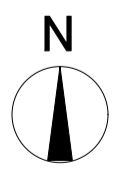

- Key
- Amenity Green Space (2,380sqm)
 - Children's Play (463sqm)
 - Natural and semi-natural green space (1,534sqm)

Drawing Title POS Plan			
Site Penistone Road, Fenay Bridge			
Scale @ A2	1:1000	Date	18/09/23
Drawn	MC	Checked	/
Drawing No.	Z078-013	Rev.	A



Thorpe Arch Grange
Walton Road
Thorp Arch
LS23 7BA

01937 543599
www.newethomes.co.uk

