


Dwg no: Z078.010 - Topographical Survey

1:500 @ A2

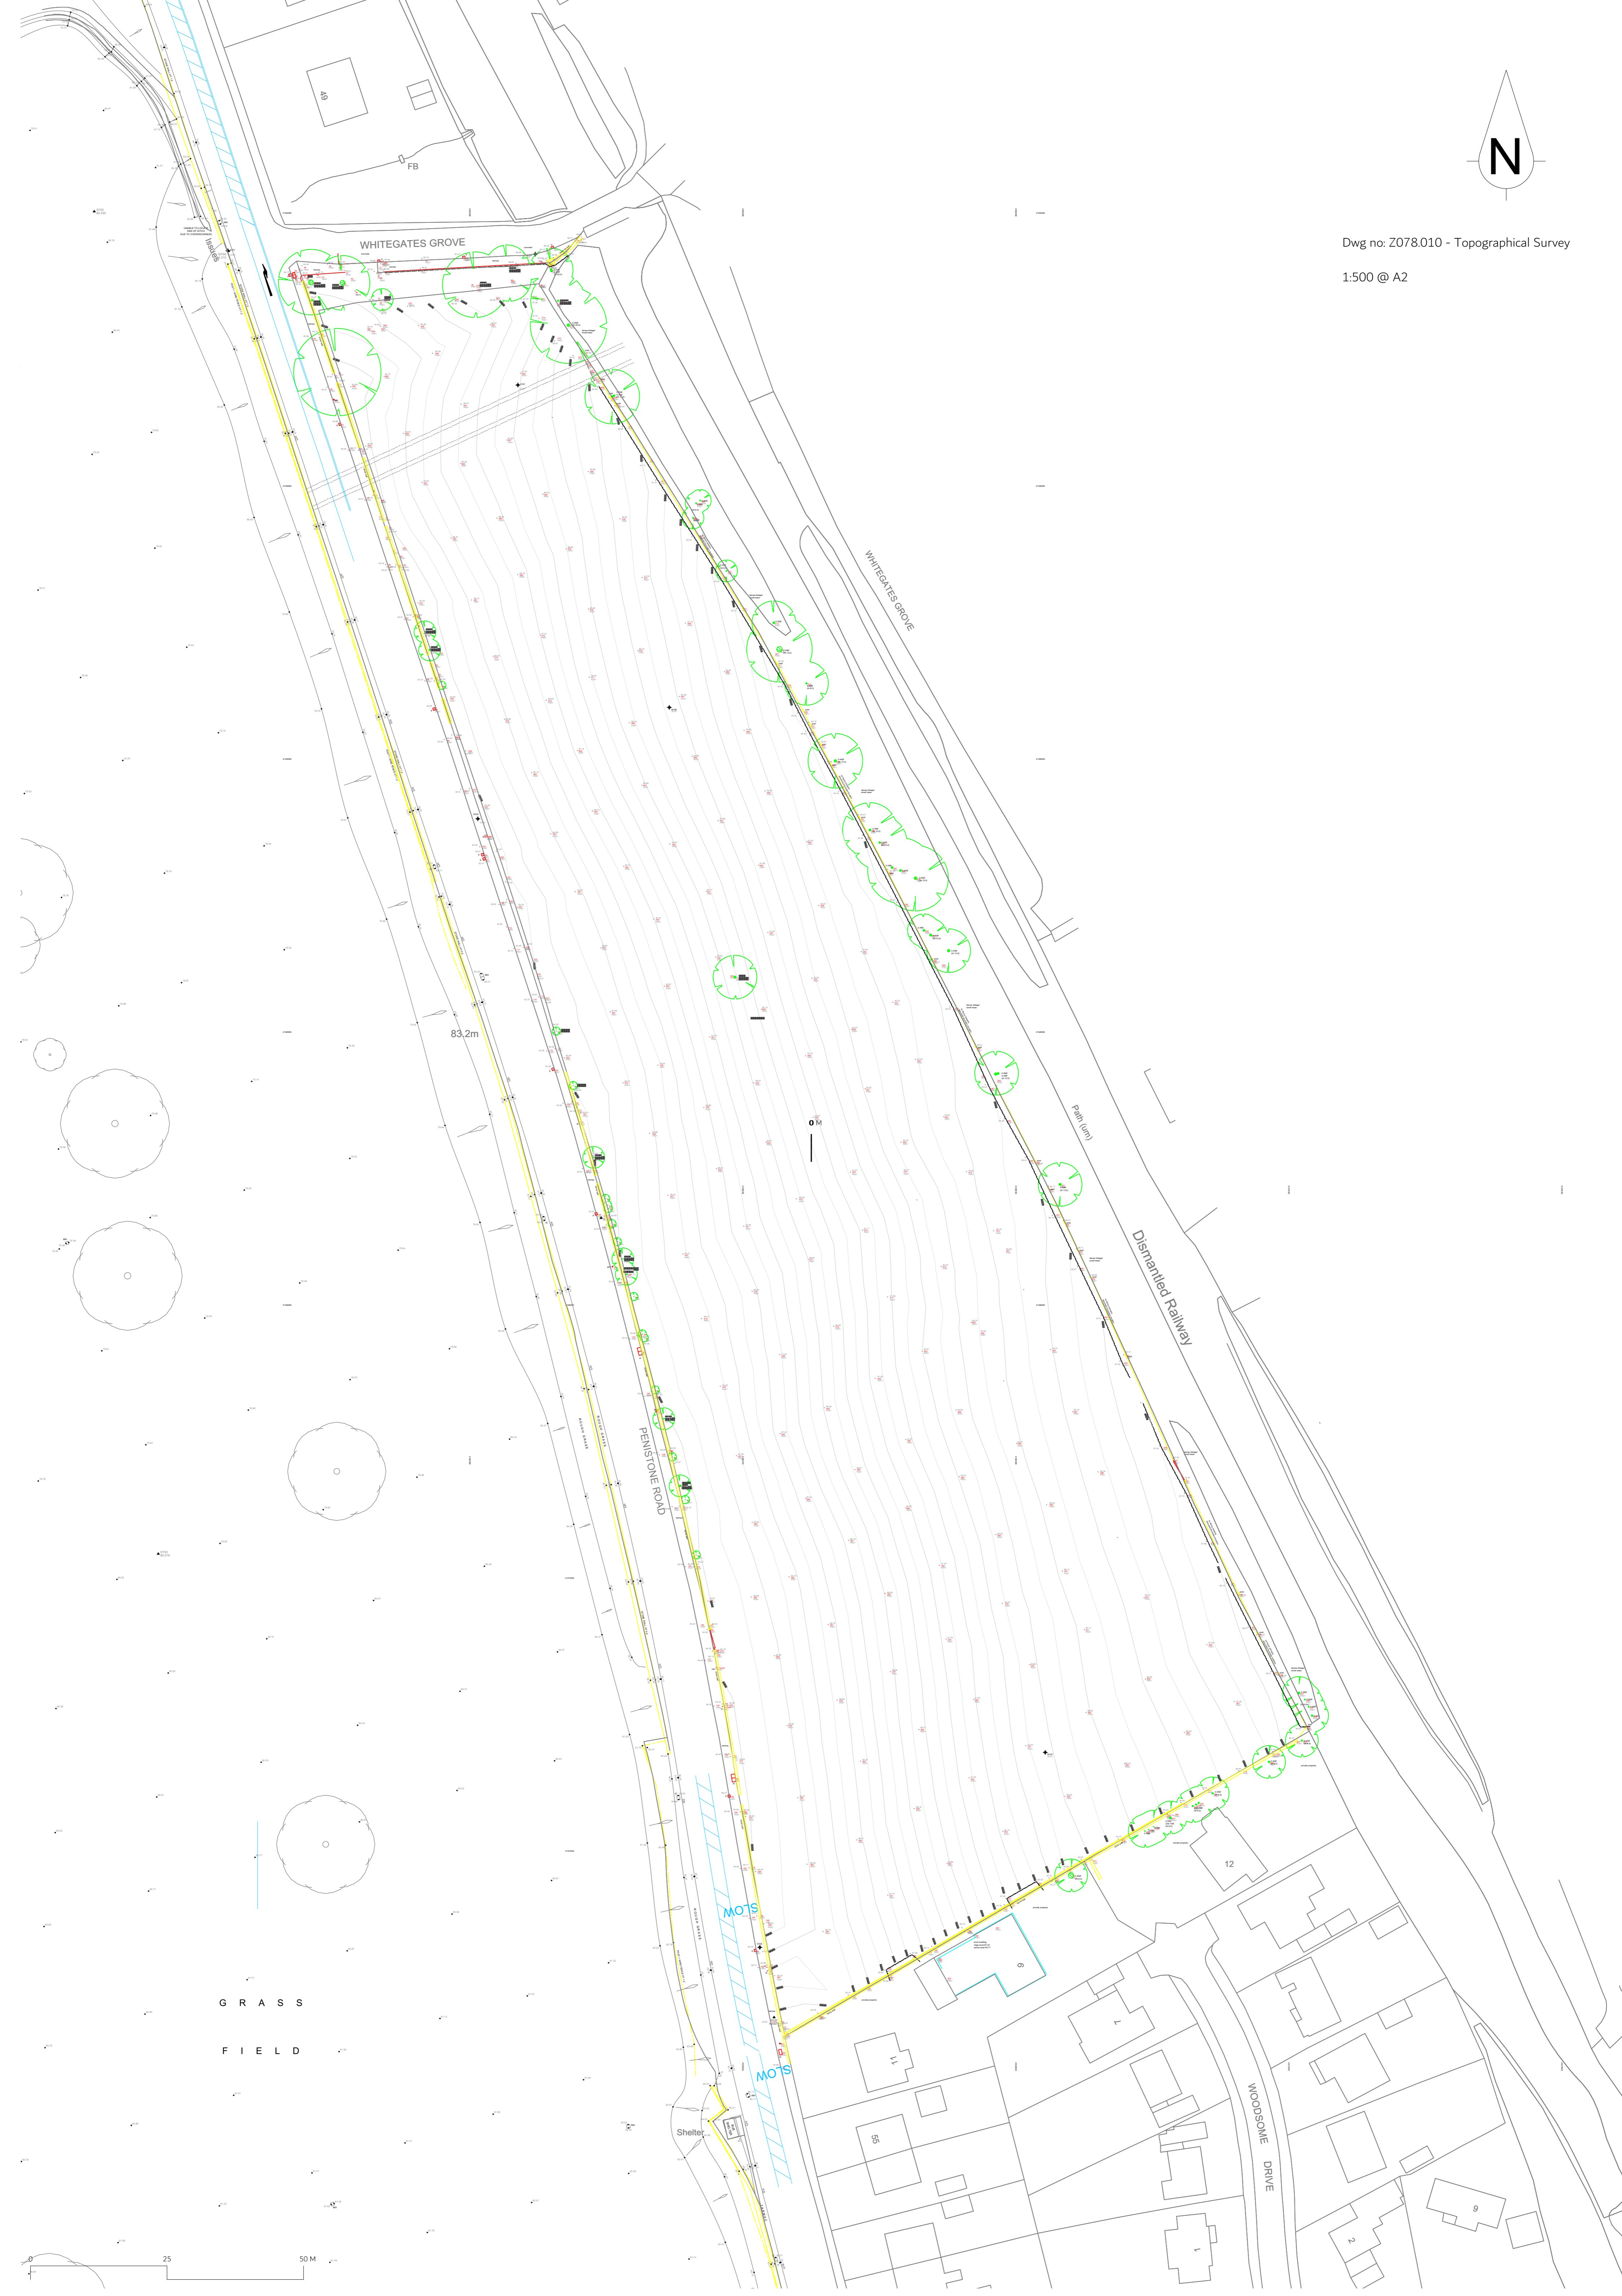

WHITEGATES GROVE


WHITEGATES GROVE

PENSTONE ROAD

Dismantled Railway

WOODSONE DRIVE

G R A S S
F I E L D

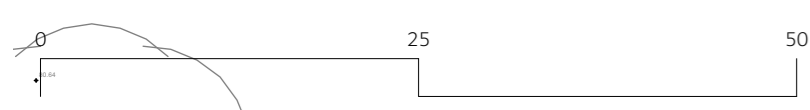

83.2m

0 M

Path (m)

Shelter

MO'S

MO'S

12

55

11

7

2

9

1