



HOUSE TYPE PACK

Land at Penistone Road, Fenay Bridge

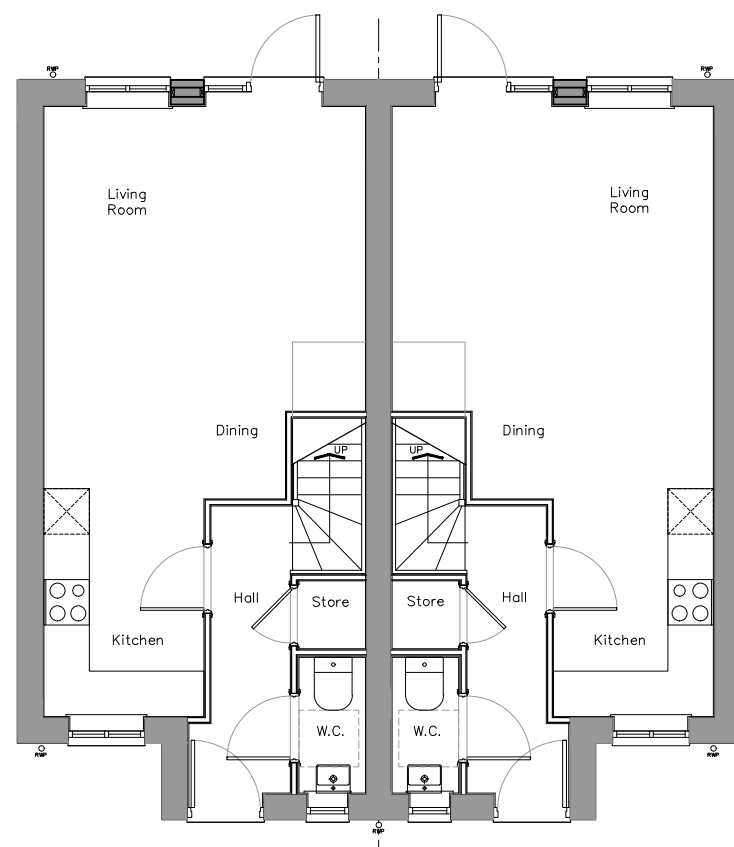



NEWETT
HOMES

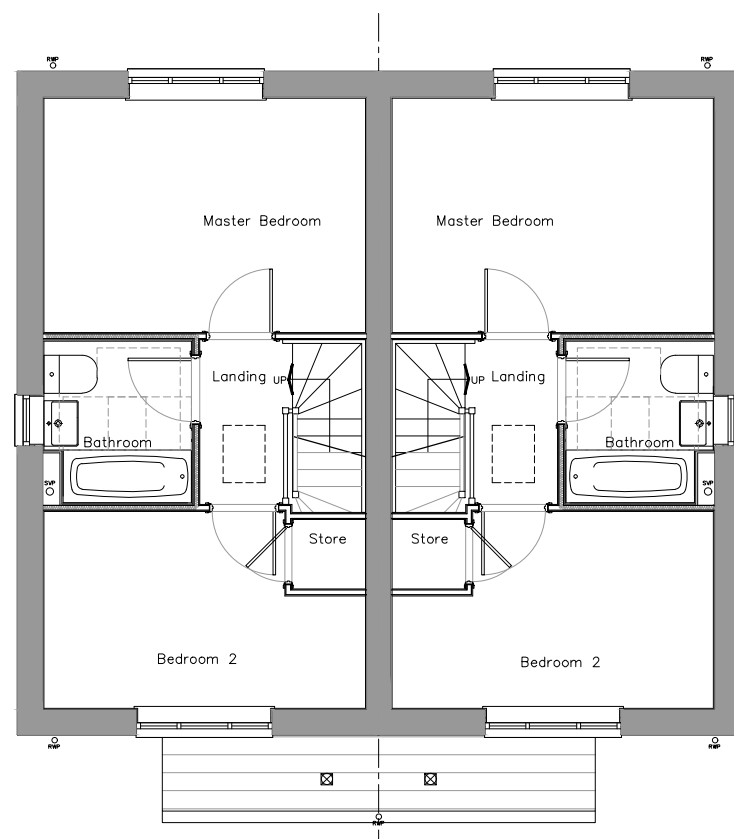

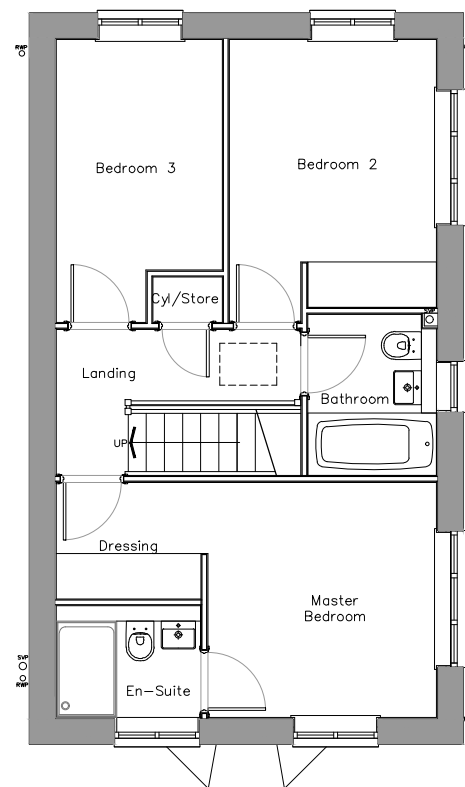

First Floor

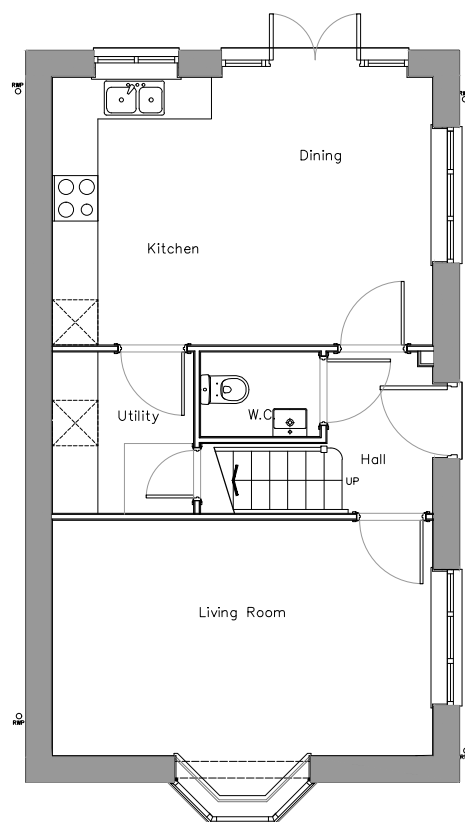

Ground Floor




Front Elevation



Rear Elevation






R.H.S. Elevation

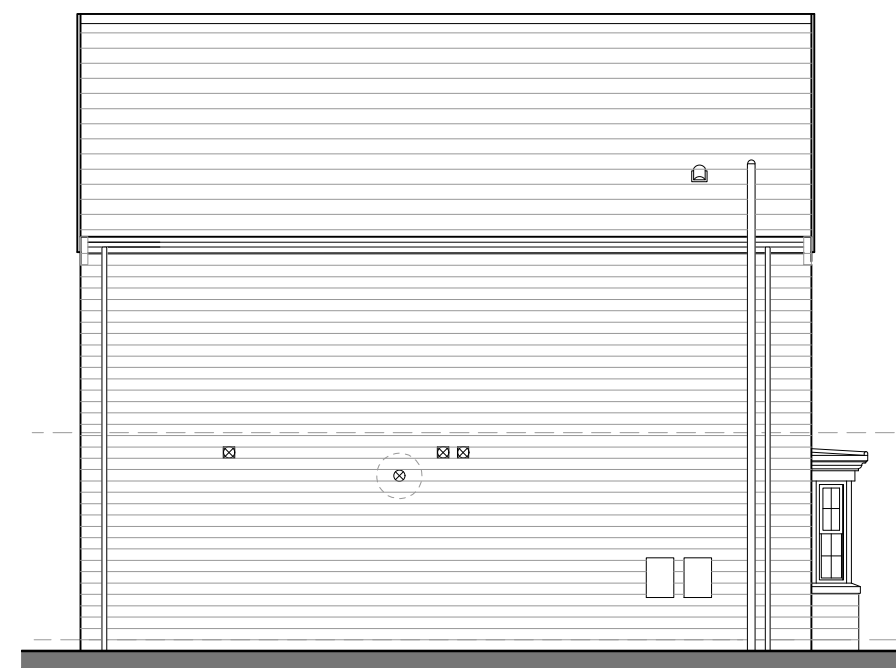


L.H.S. Elevation




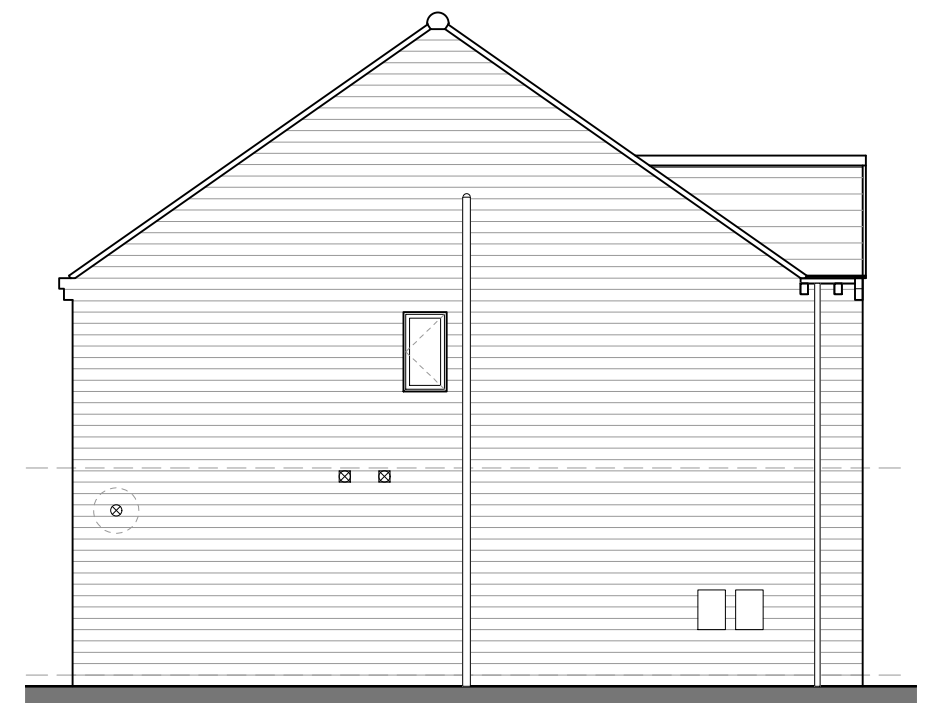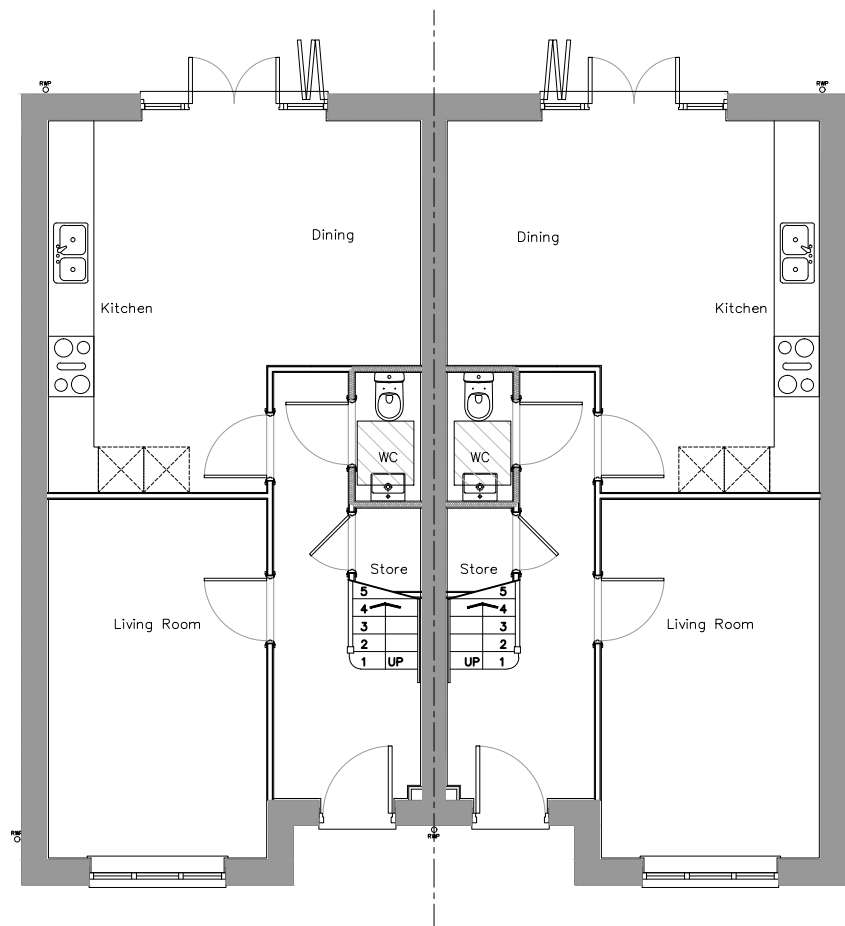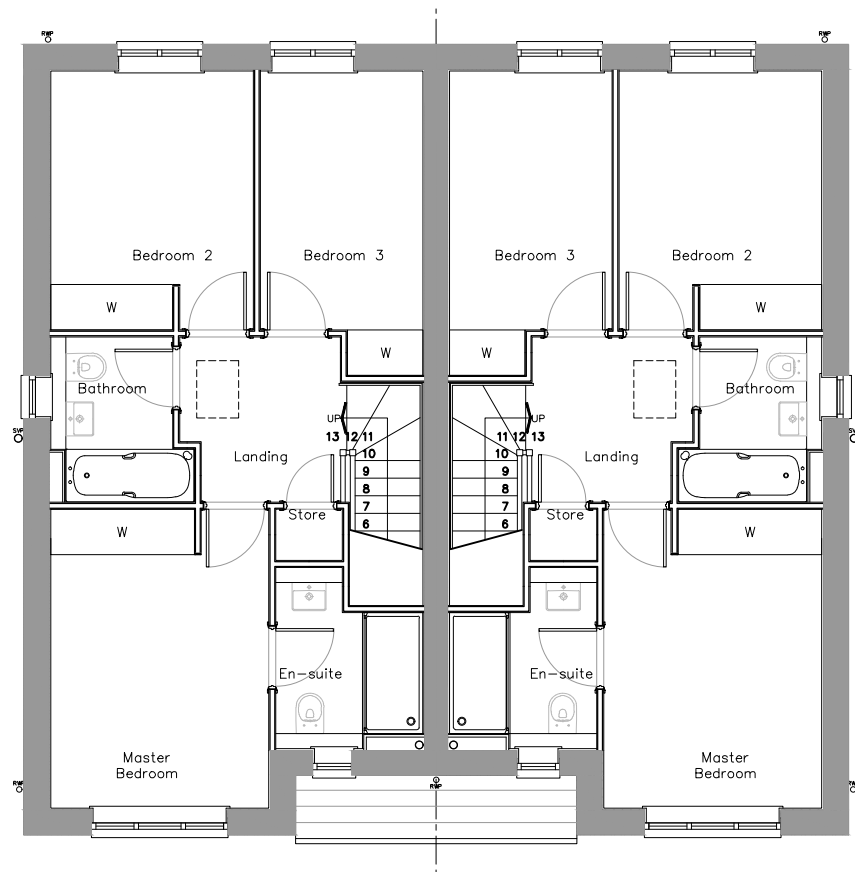




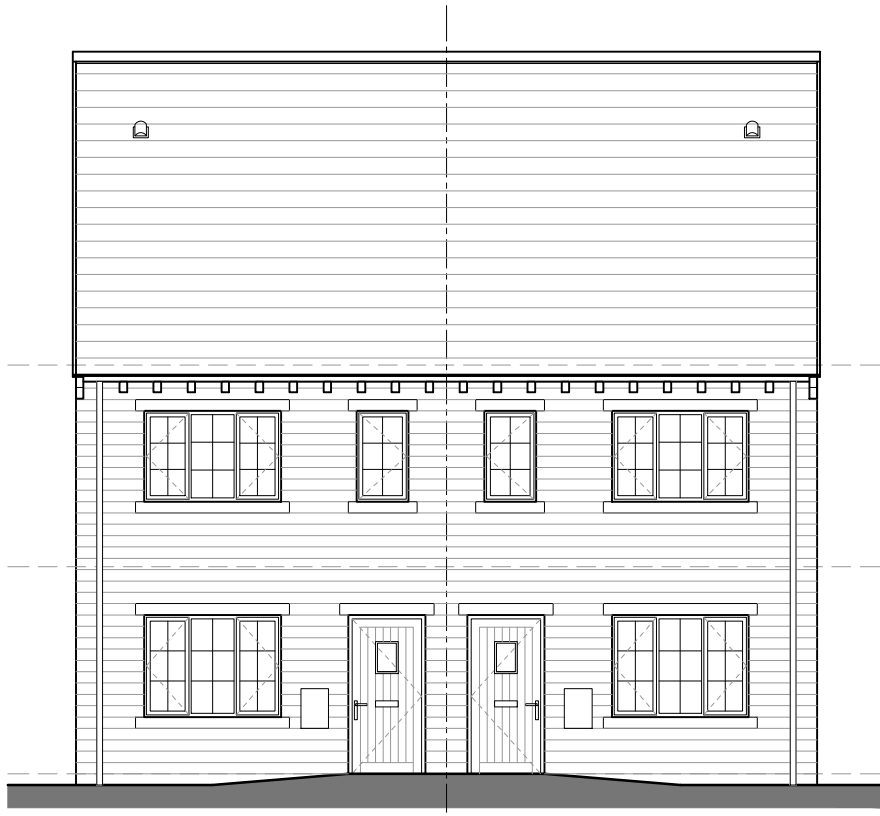


Front Elevation

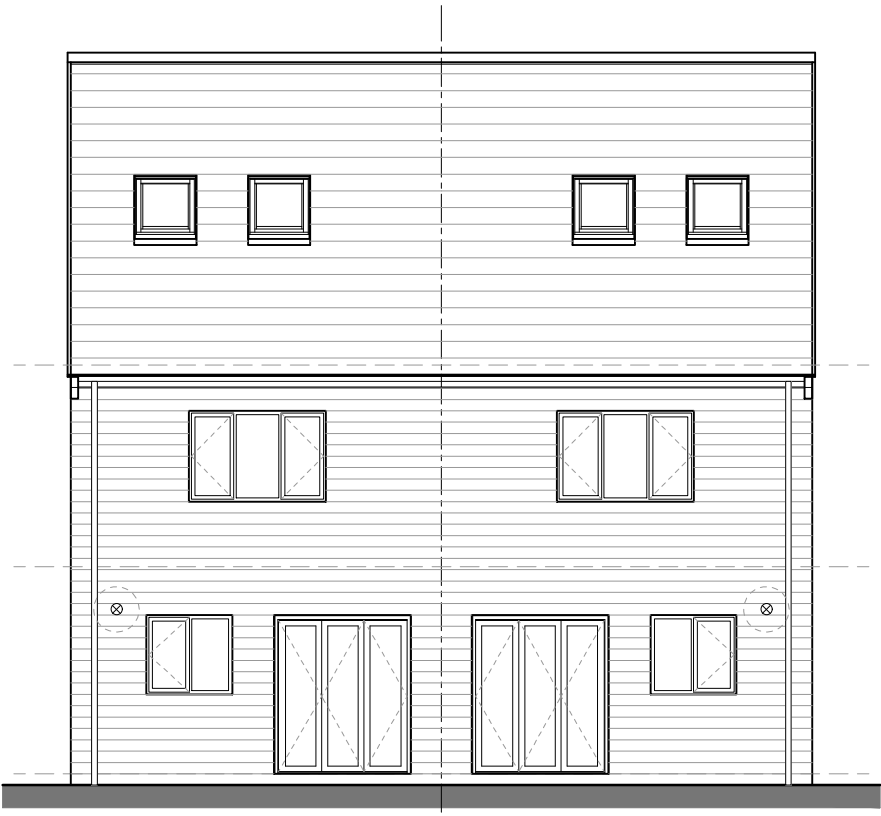

Rear Elevation

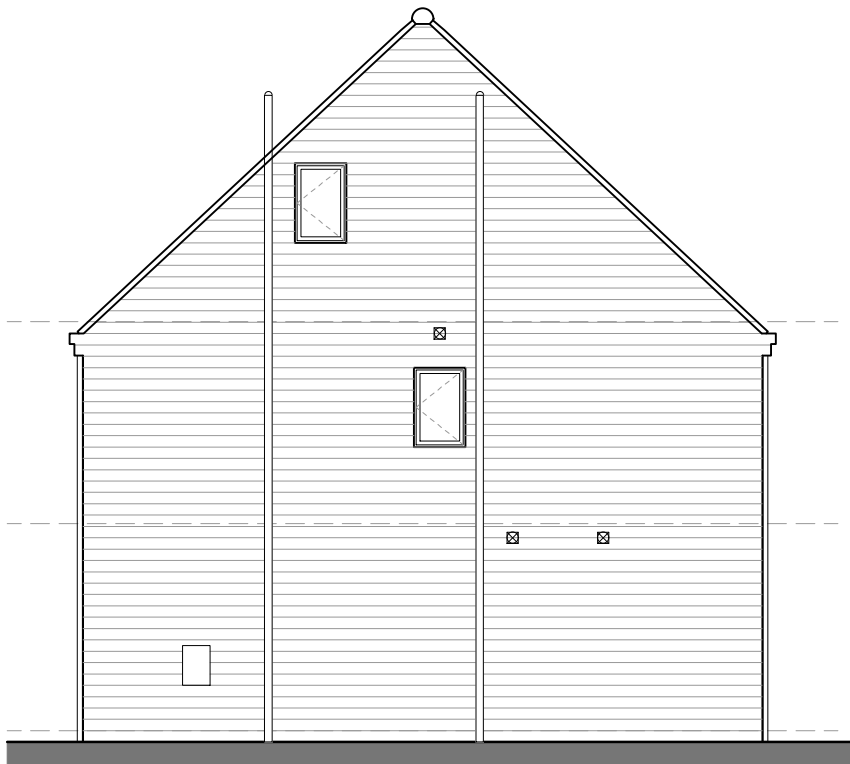

RH Gable Elevation

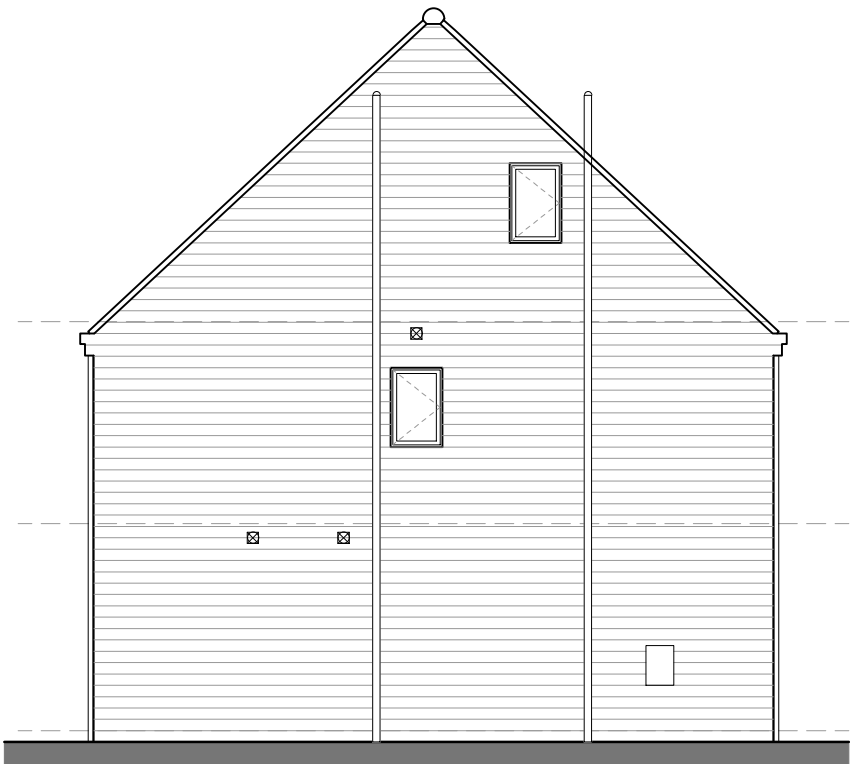

LH Gable Elevation




Thorpe Arch Grange
Walton Road
Thorp Arch
LS23 7BA
01937 543599
www.newethomes.co.uk

House Type
N313 Aspen
Drawing Title
Elevations
Site
Fenay Bridge

Date
Description
Rev
House Type
N313 Aspen
Drawing Title
Elevations
Site
Fenay Bridge

Scale @ A3
1:100
Date
11/04/22
Drawn
BH
Checked
Rev.
Drawing No.
FB-N313-02

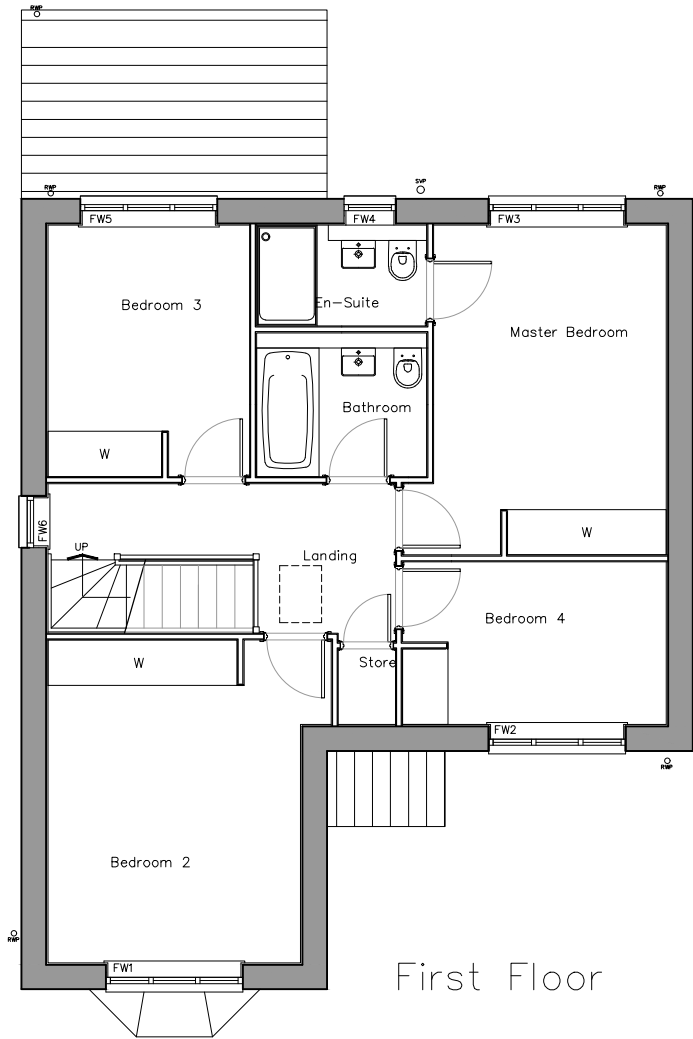


First Floor



Front Elevation



R.H.S. Elevation

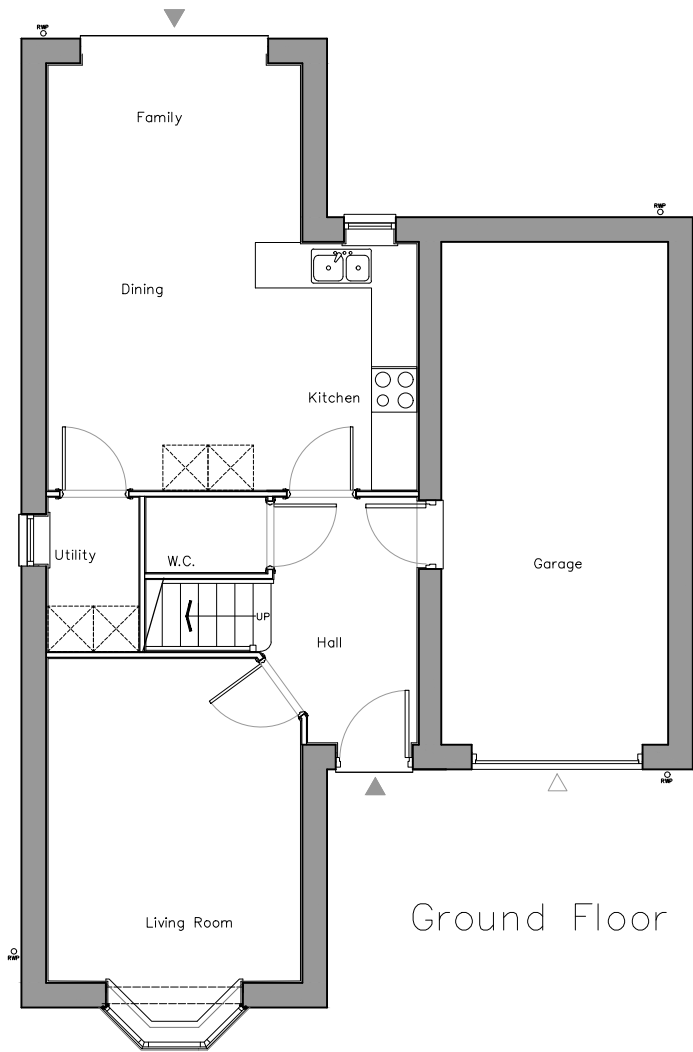

Ground Floor



Rear Elevation




L.H.S. Elevation




Thorpe Arch Grange
Walton Road
Thorp Arch
LS23 7BA
01937 543599
www.newethomes.co.uk

Date	Description	Rev	House Type	Thorpe Arch Grange
			N402 Mulberry	Walton Road
			Drawing Title	Thorp Arch
			Plans and Elevations	LS23 7BA
			Site	
			Fenay Bridge	

Scale @ A3	1:100	Date	11/04/22
Drawn	BH	Checked	
Drawing No.	FB-N402-01	Rev.	

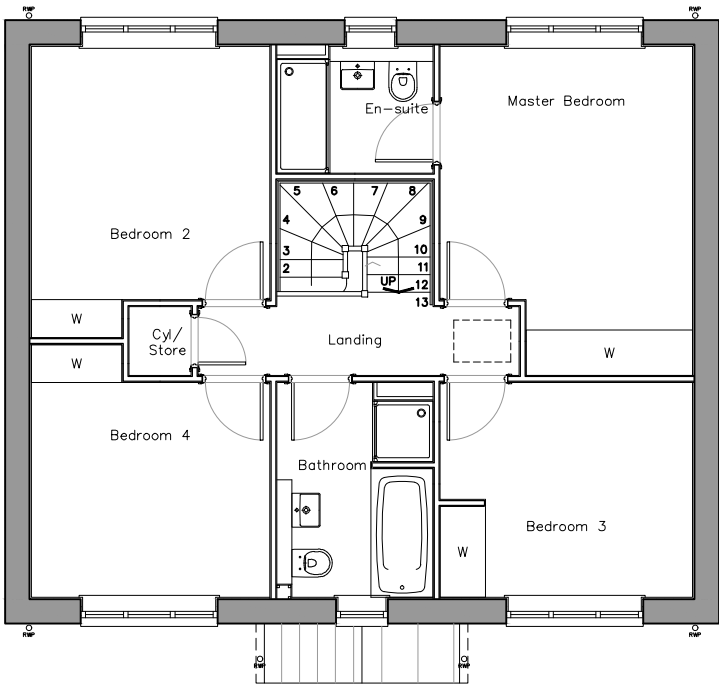

First Floor

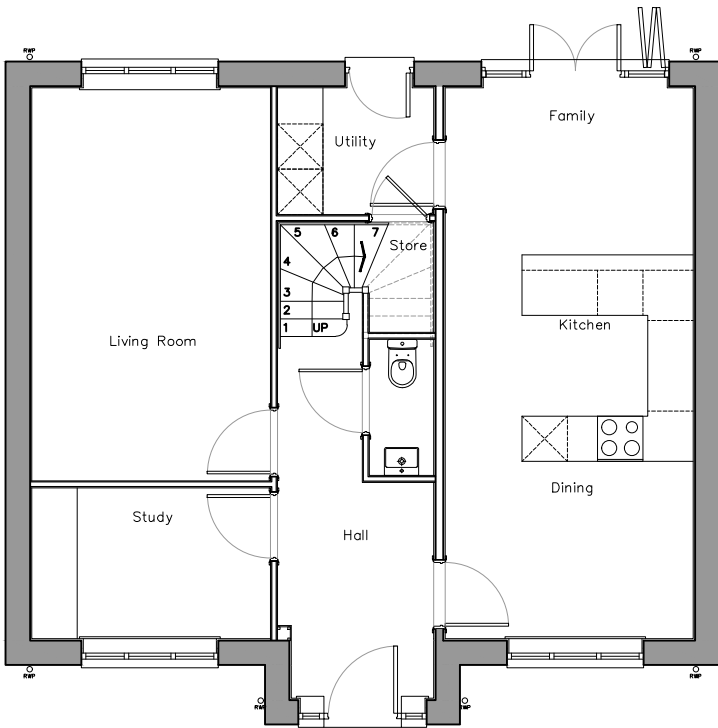

Ground Floor




Front Elevation



RH Gable Elevation



Rear Elevation

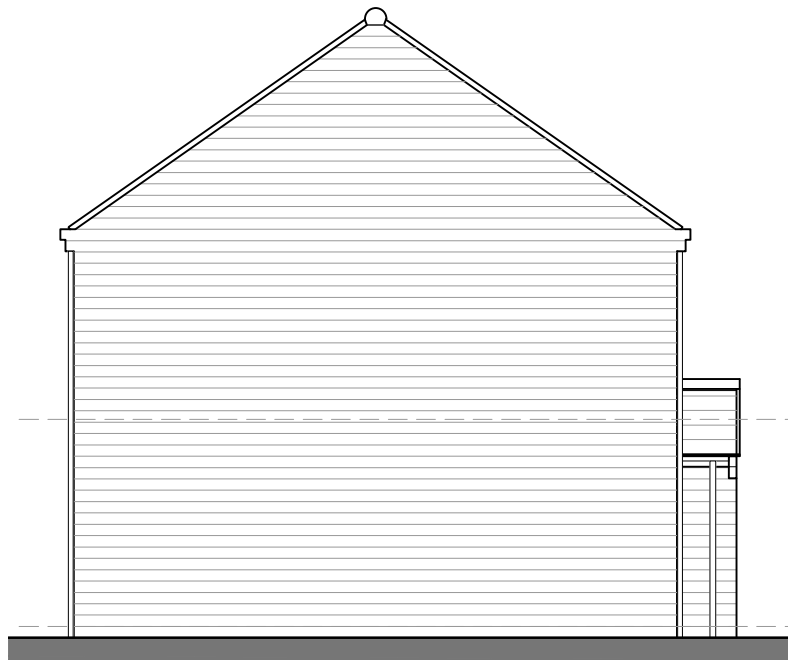

LH Gable Elevation




Thorpe Arch Grange
Walton Road
Thorp Arch
LS23 7BA
01937 543599
www.newethomes.co.uk

House Type
N403A (Willow)
Drawing Title
Plans and Elevations
Site
Fenay Bridge

Scale @ A3
1:100
Date
11/04/22
Drawn
BH
Checked
Rev.
Drawing No.
FB-N403A-01

Date
Description

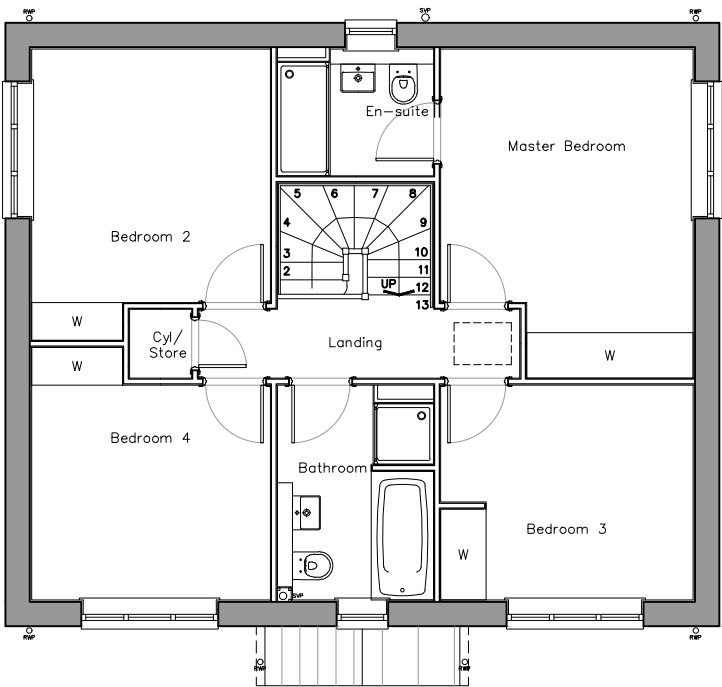


First Floor




Front Elevation



R.H.S. Elevation

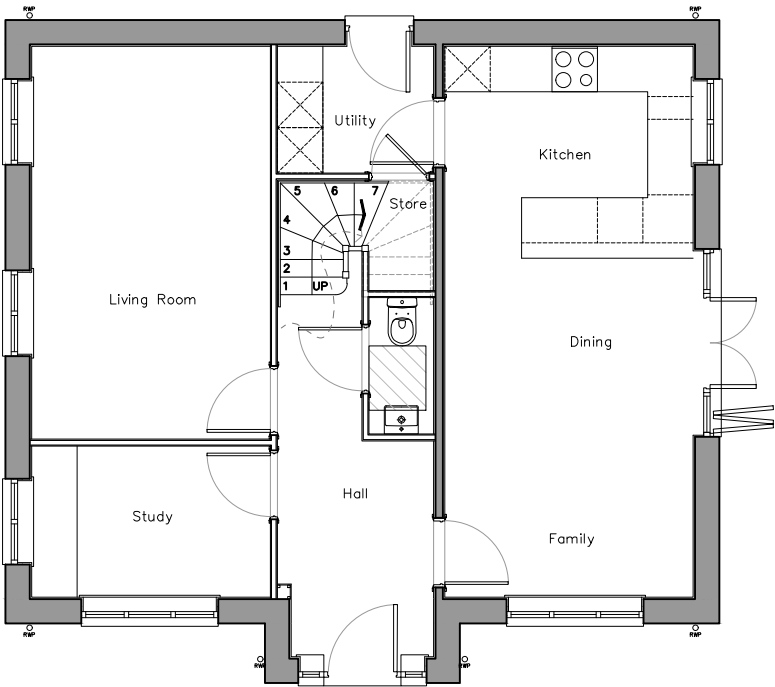

Ground Floor

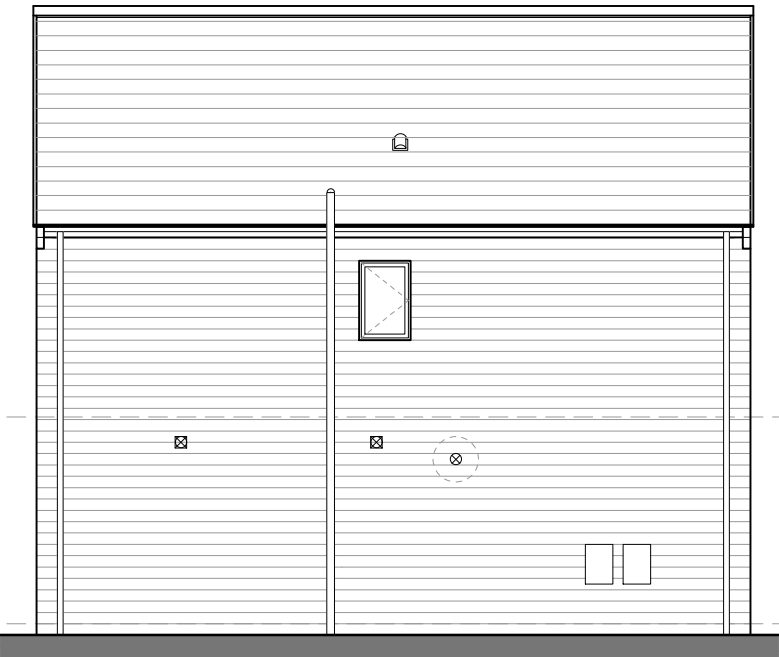

Rear Elevation



L.H.S. Elevation




Thorpe Arch Grange
Walton Road
Thorpe Arch
LS23 7BA
01937 543599
www.newethomes.co.uk

House Type
N403BS (Willow Alt)
Drawing Title
Plans and Elevations
Site
Fenay Bridge

Date	Description	Rev

Scale @ A3	1:100	Date	11/04/22
Drawn	BH	Checked	
Drawing No.	FB-N403BS-01	Rev.	

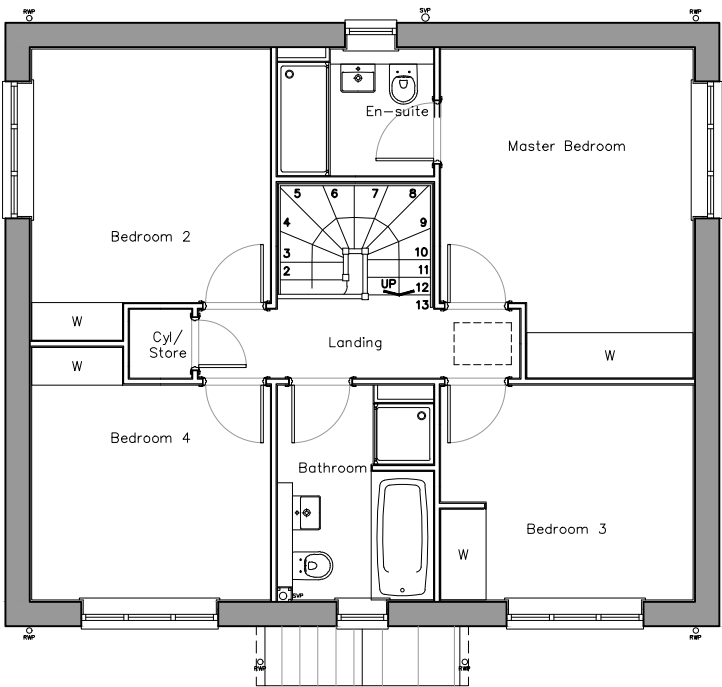


First Floor



Front Elevation



R.H.S. Elevation

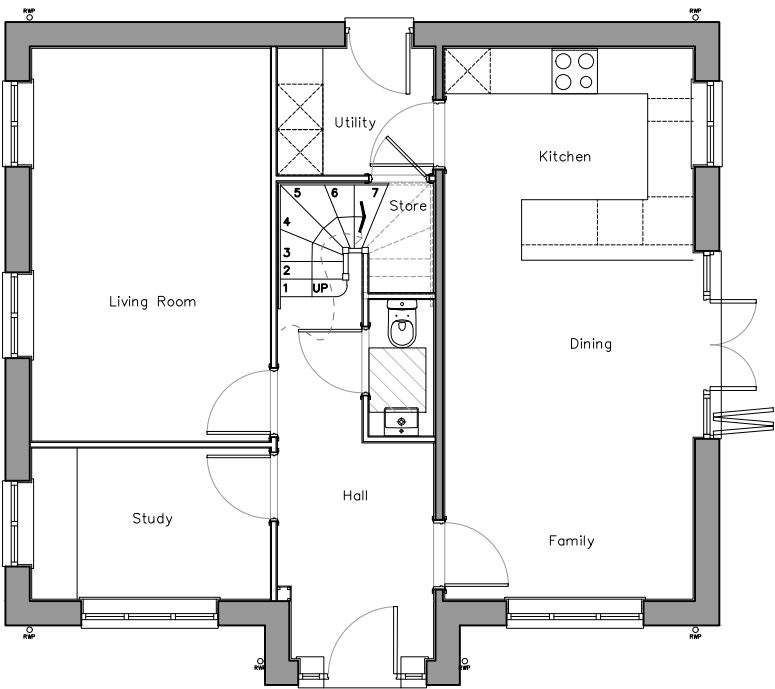

Ground Floor




Rear Elevation



L.H.S. Elevation

Date	Description	Rev	House Type	Thorpe Arch Grange	Scale @ A3	Date	11/04/22
			N403BS (Willow Alt)	Walton Road	1:100		
			Drawing Title	Thorpe Arch	Drawn	Checked	
			Plans and Elevations	LS23 7BA	BH		
			Site		Drawing No.	FB-N403BS-02	Rev.
			Fenay Bridge				
				01937 543599			
				www.newethomes.co.uk			



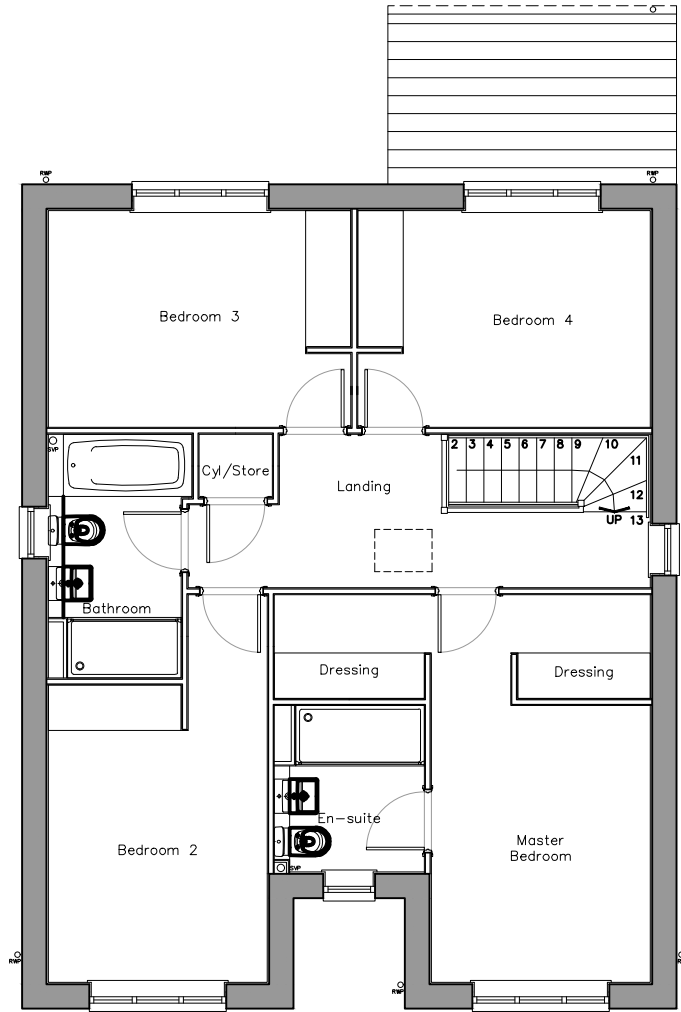


First Floor




Front Elevation



R.H.S. Elevation

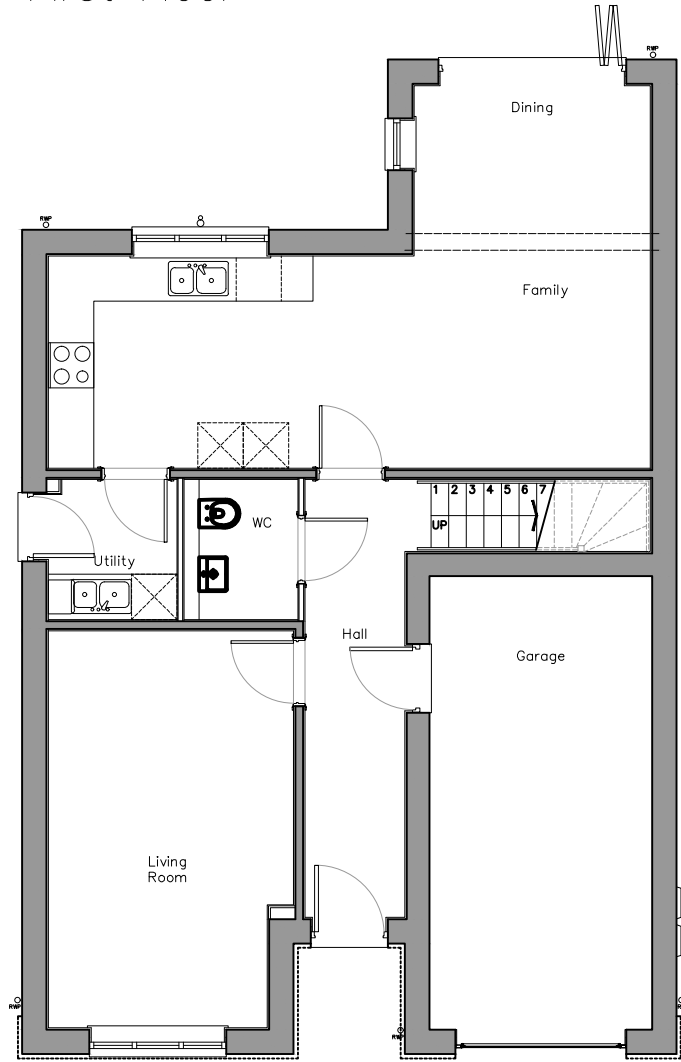

Ground Floor

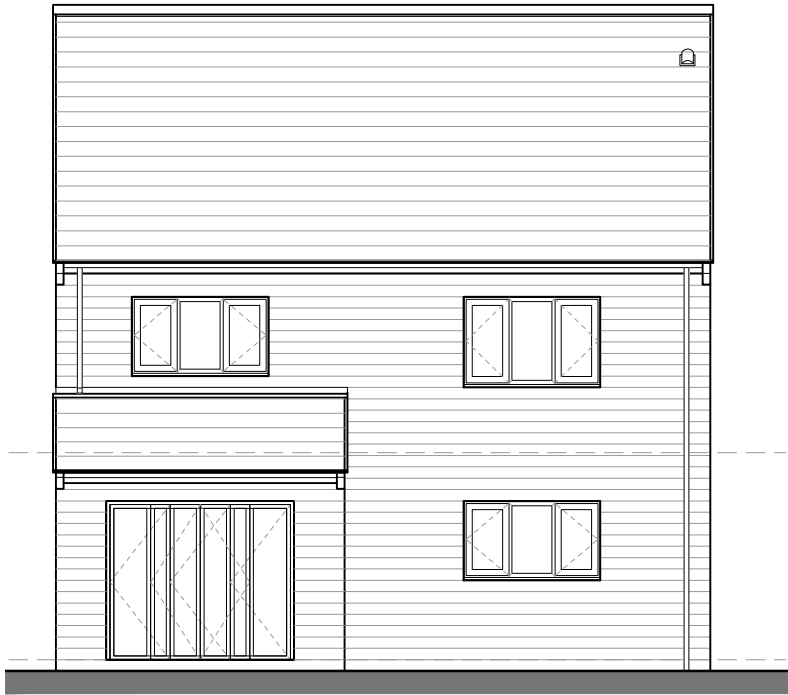

Rear Elevation




L.H.S. Elevation



Thorpe Arch Grange
Walton Road
Thorp Arch
LS23 7BA
01937 543599
www.newethomes.co.uk

Date	Description	Rev	House Type	Thorpe Arch Grange Walton Road Thorp Arch LS23 7BA
			N405 (Cedar)	
			Drawing Title	
			Plans and Elevations	
			Site	
			Fenay Bridge	

Scale @ A3	1:100	Date	11/04/22
Drawn	BH	Checked	
Drawing No.	FB-N405-01	Rev.	

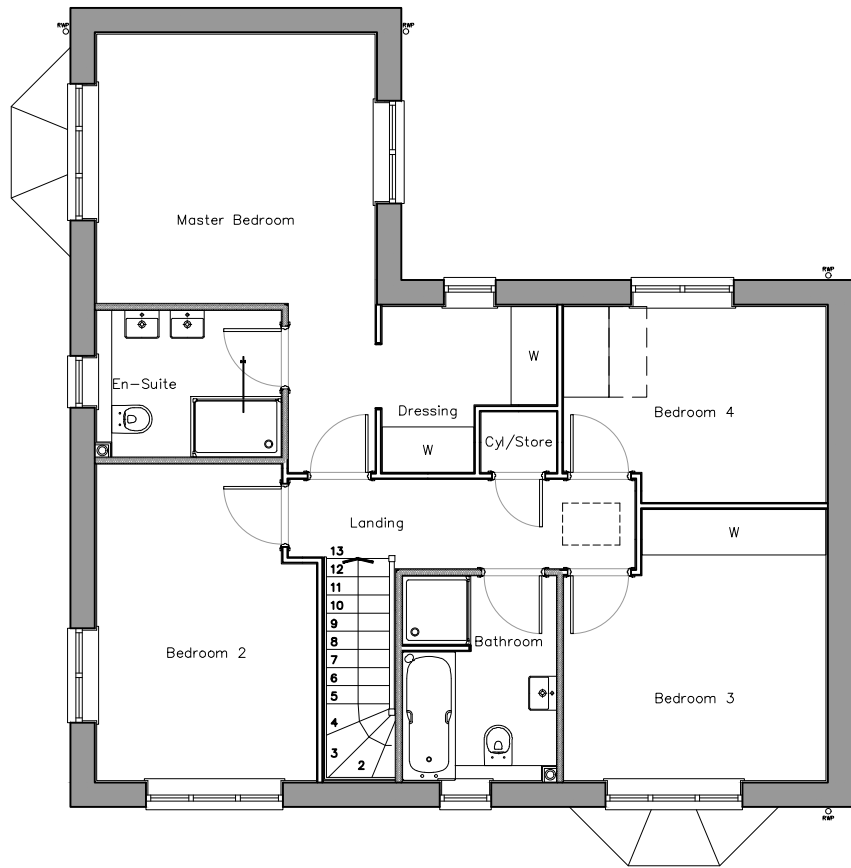


First Floor



Front Elevation



R.H.S. Elevation

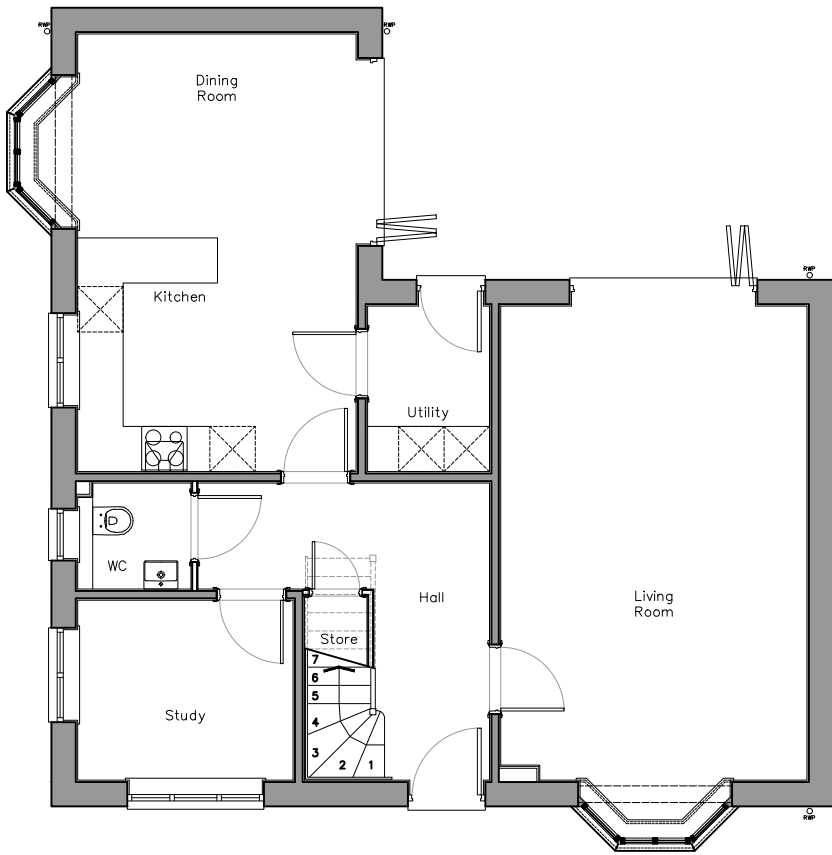

Ground Floor



Rear Elevation



L.H.S. Elevation




Thorpe Arch Grange
Walton Road
Thorpe Arch
LS23 7BA
01937 543599
www.newethomes.co.uk

House Type
N407 Woodlark
Drawing Title
Plans and Elevations
Site
Fenay Bridge

Date	Description	Rev

Scale @ A3	1:100	Date	11/04/22
Drawn	BH	Checked	
Drawing No.	FB-N407-01	Rev.	

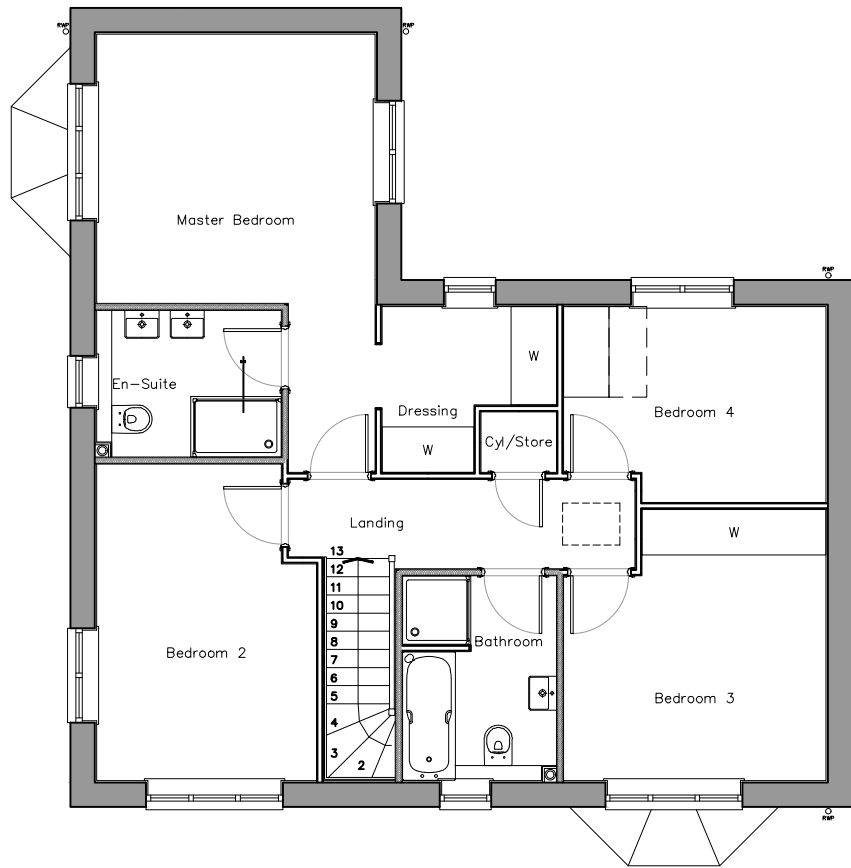


First Floor



Front Elevation



R.H.S. Elevation

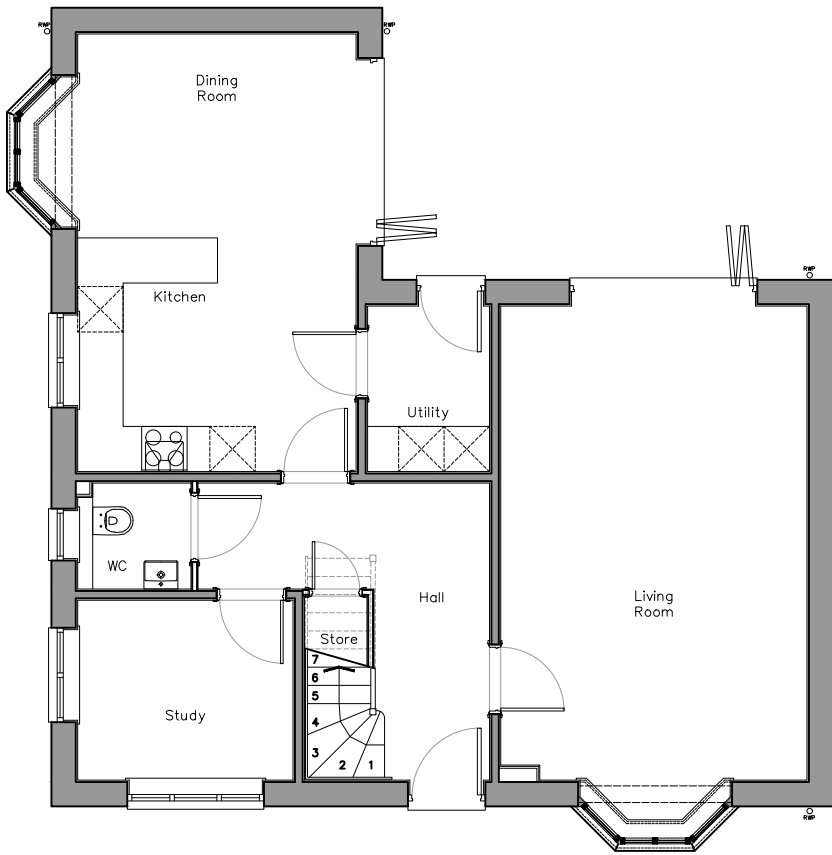

Ground Floor



Rear Elevation




L.H.S. Elevation




Thorpe Arch Grange
Walton Road
Thorpe Arch
LS23 7BA
01937 543599
www.newethomes.co.uk

Date	Description	Rev	House Type	Rev	Scale @ A3	Date	11/04/22
	N407 Woodlark				1:100		
	Plans and Elevations				BH		
	Site				Drawn		
	Fenay Bridge				Checked		
					Drawing No.		
					FB-N407-02		
					Rev.		

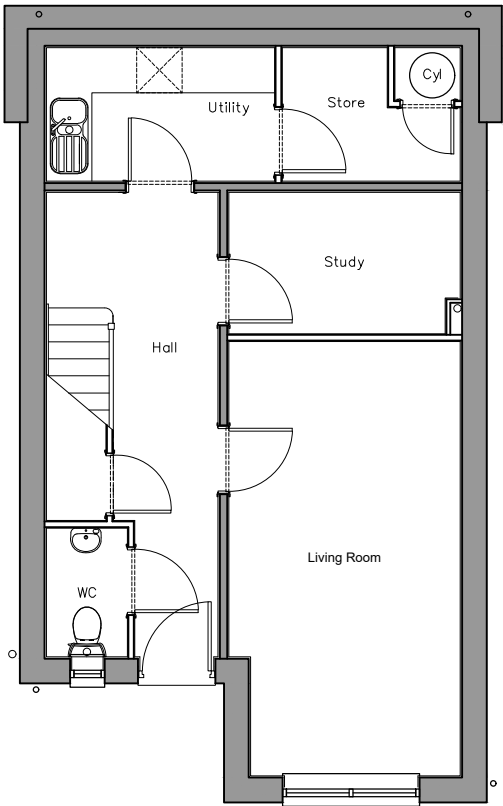


Ground Floor

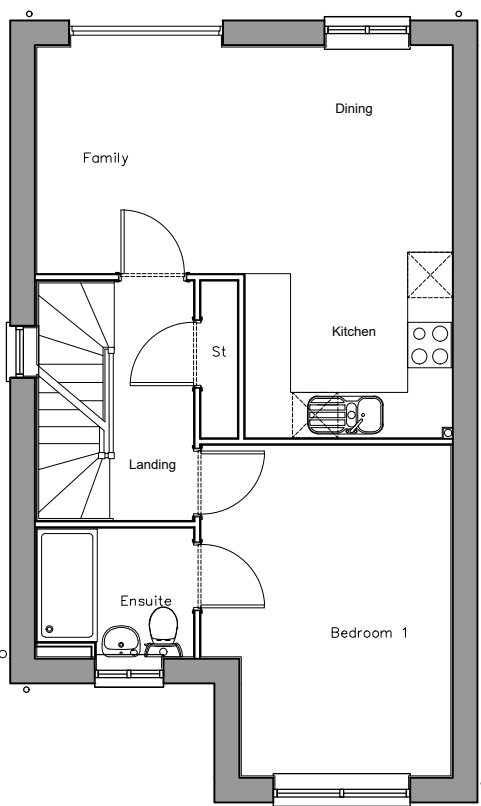


First Floor



Front Elevation

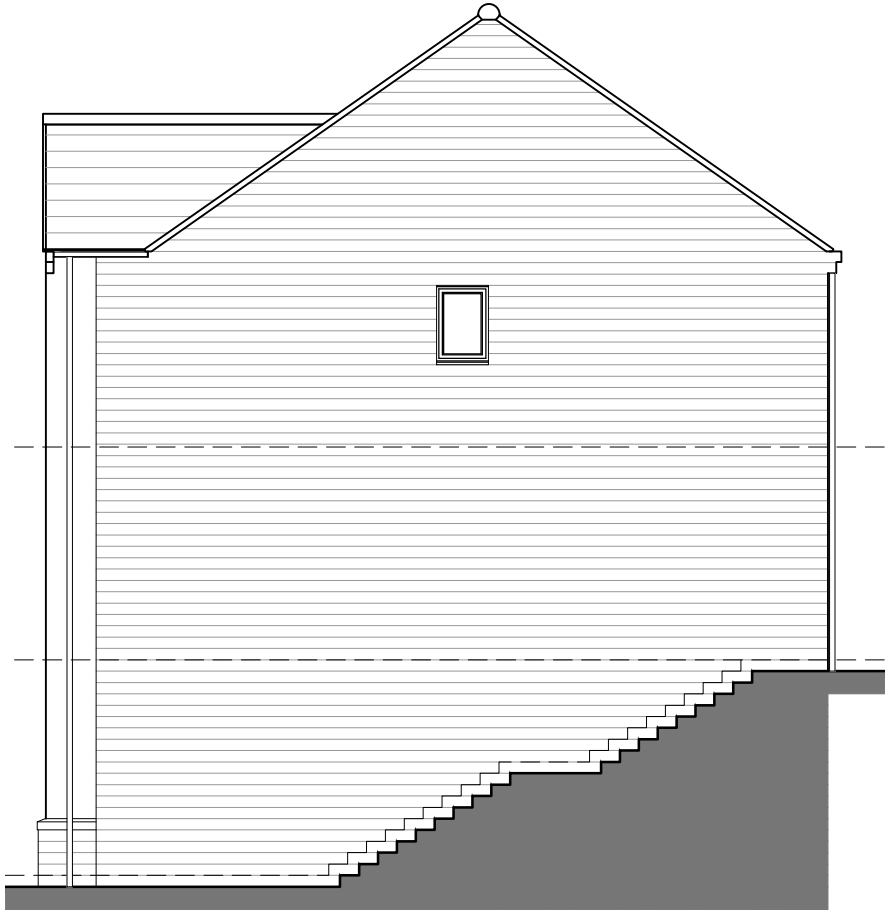


R.H.S. Elevation

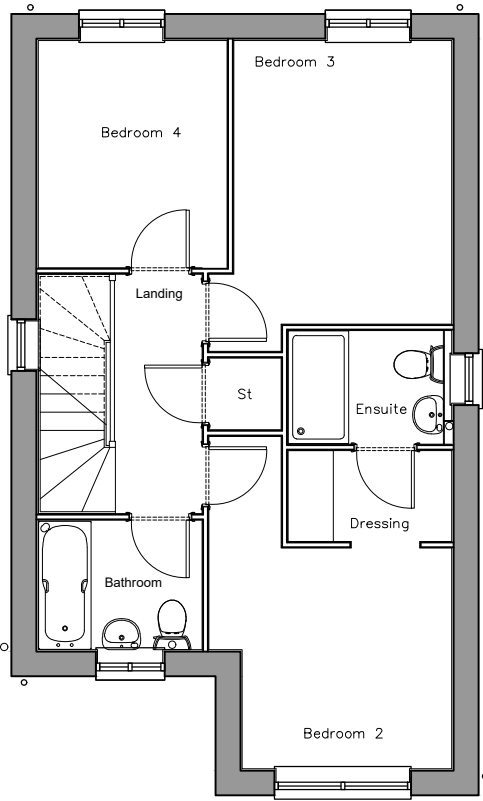

Second Floor



Rear Elevation

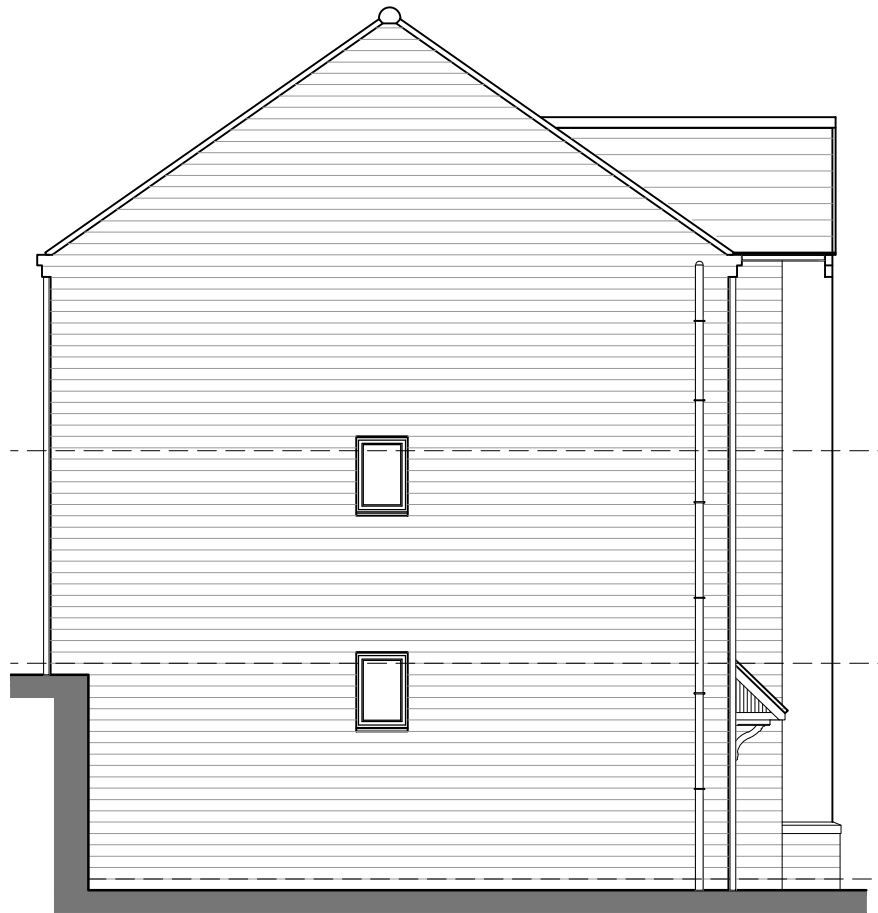

L.H.S. Elevation




Thorpe Arch Grange
Walton Road
Thorpe Arch
LS23 7BA
01937 543599
www.newethomes.co.uk


House Type
SL02 Tupelo
Drawing Title
Plans and Elevations
Site
Fenay Bridge

Date	Rev	Description


Scale @ A3	1:100	Date	11/04/22
Drawn	BH	Checked	
Drawing No.	FB-SL02-02	Rev.	

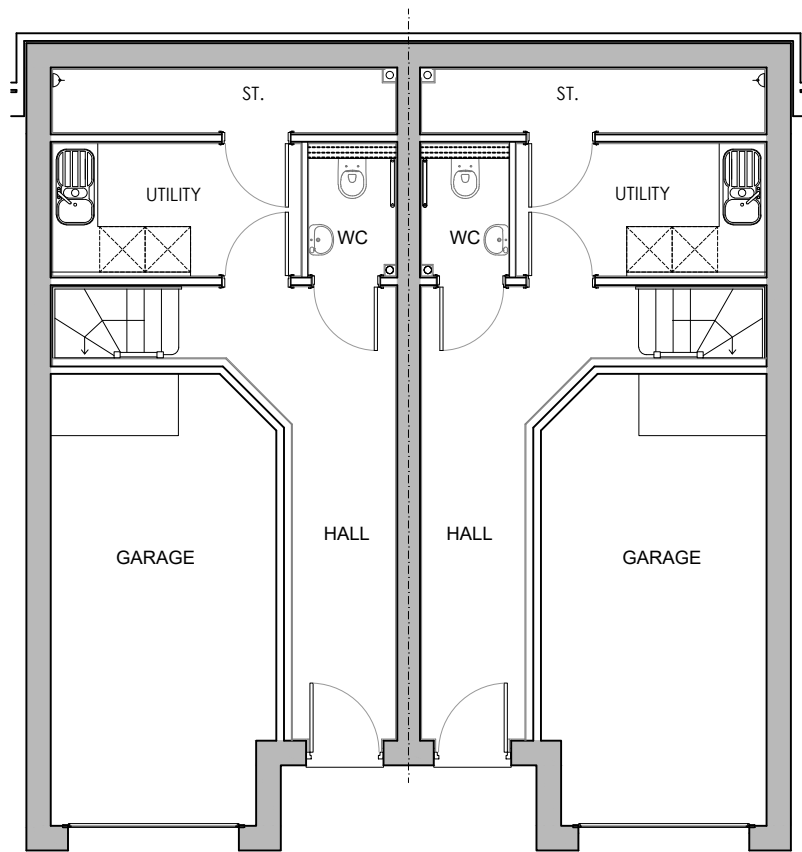

Ground Floor

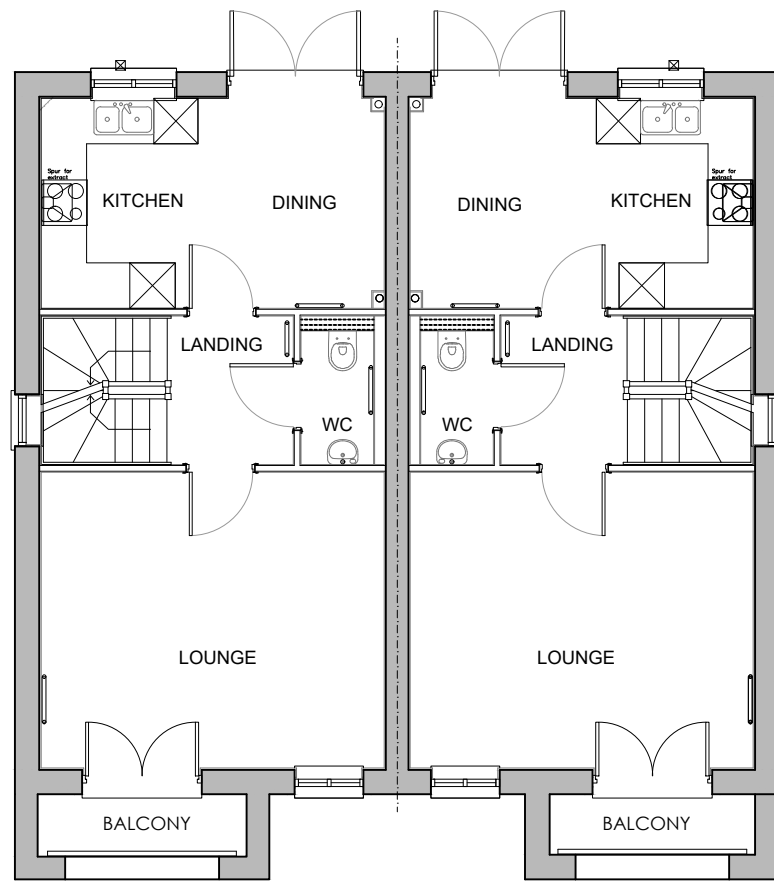

First Floor

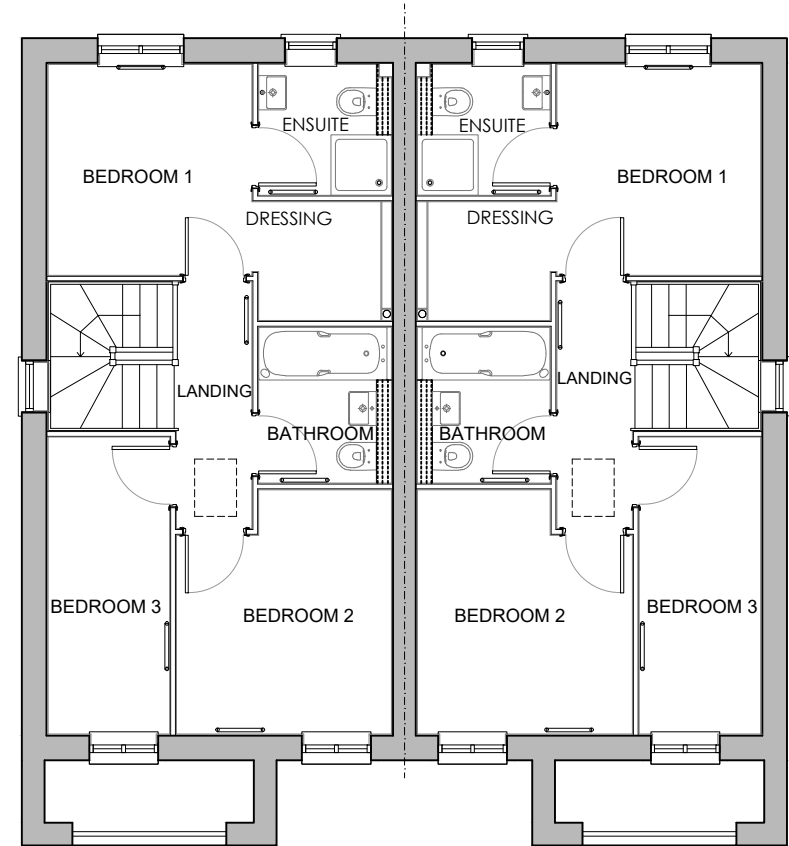

Second Floor



Thorpe Arch Grange
Walton Road
Thorpe Arch
LS23 7BA
01937 543599
www.newethomes.co.uk


House Type
SL03
Drawing Title
Plans
Site
Fenay Bridge

Date	Rev	Description


Scale @ A2	Date
1:100	11/04/22
Drawn	Checked
BH	
Drawing No.	Rev.
FB-SL03-01	




Front Elevation

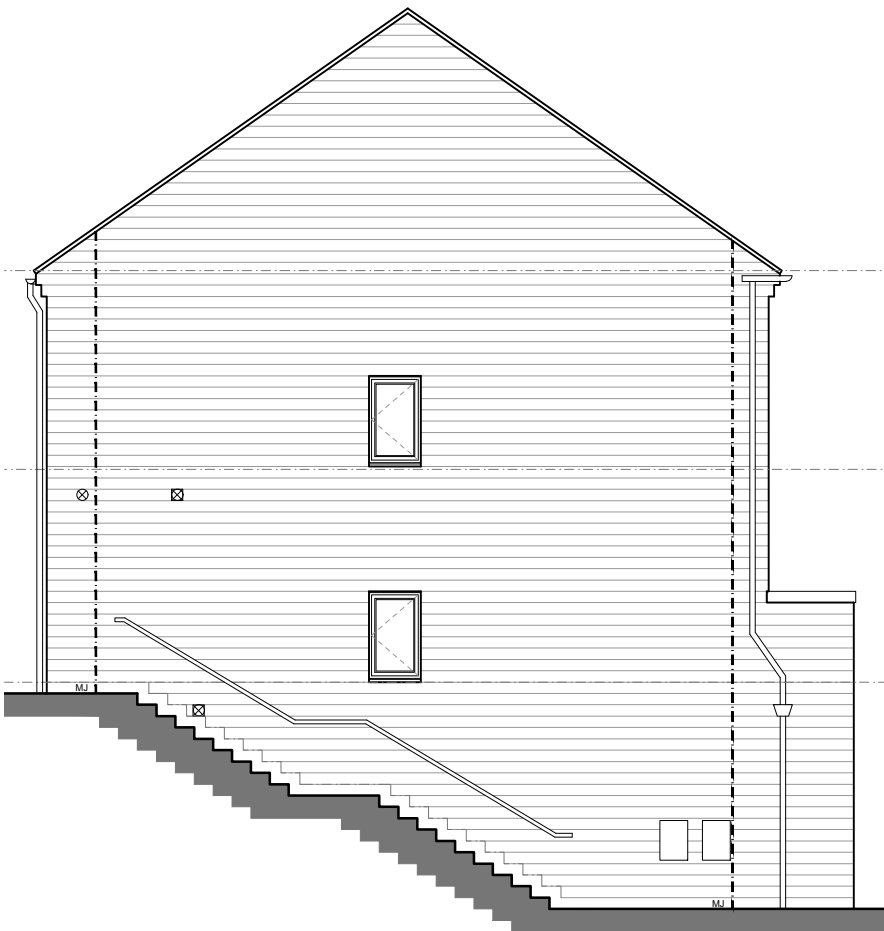

L.H.S. Elevation

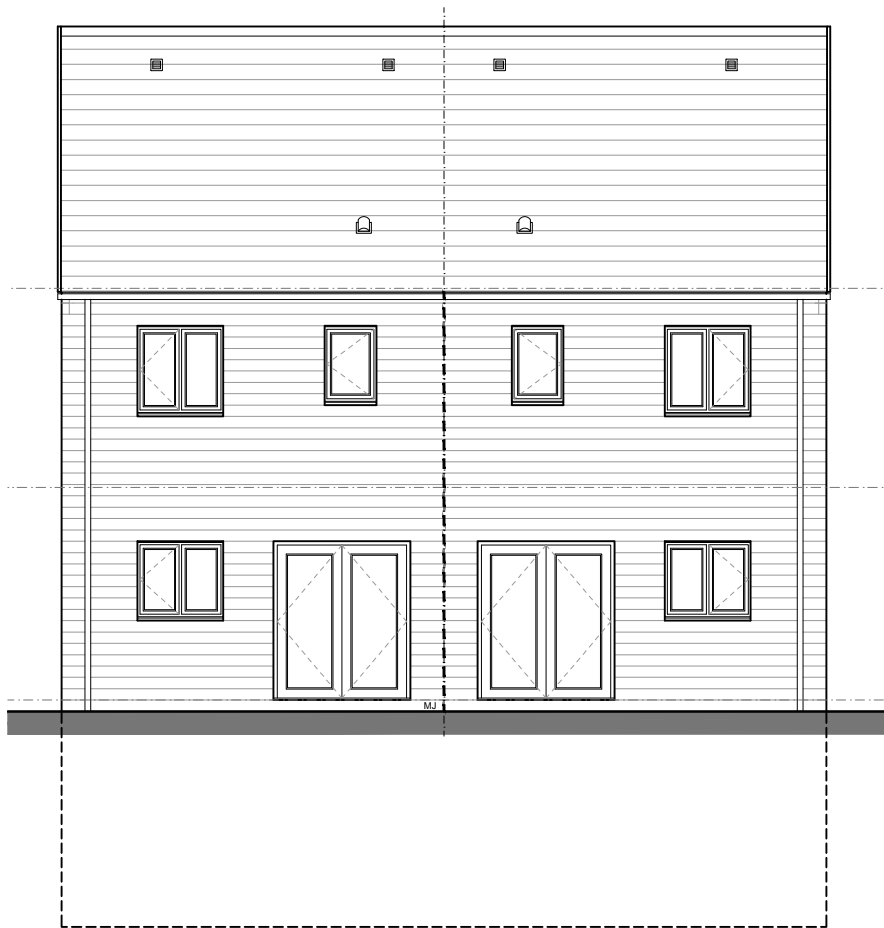

Rear Elevation



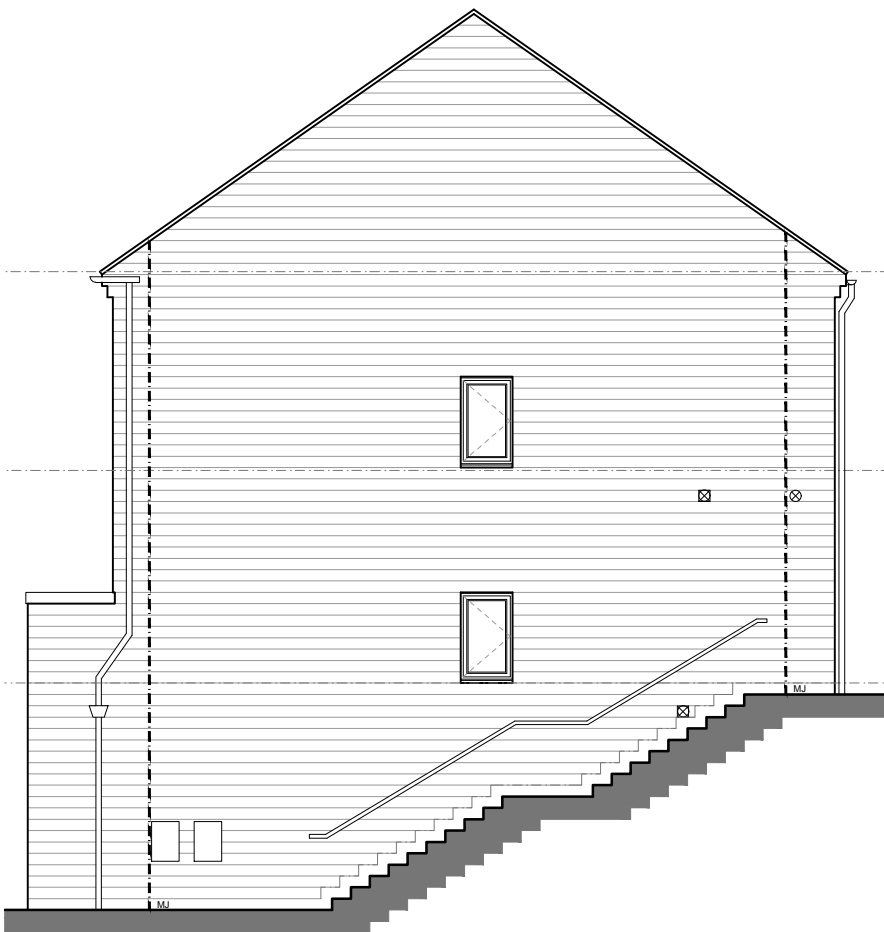


R.H.S. Elevation




Thorpe Arch Grange
Walton Road
Thorp Arch
LS23 7BA
01937 543599
www.newetthomes.co.uk

Date	Description	Rev	House Type	Scale @ A2	Date	11/04/22
			SL03	1:100	Checked	
			Drawing Title	BH		
			Elevations			
			Site			
			Fenay Bridge			
				Drawing No.		
				FB-SL03-02		
				Rev.		

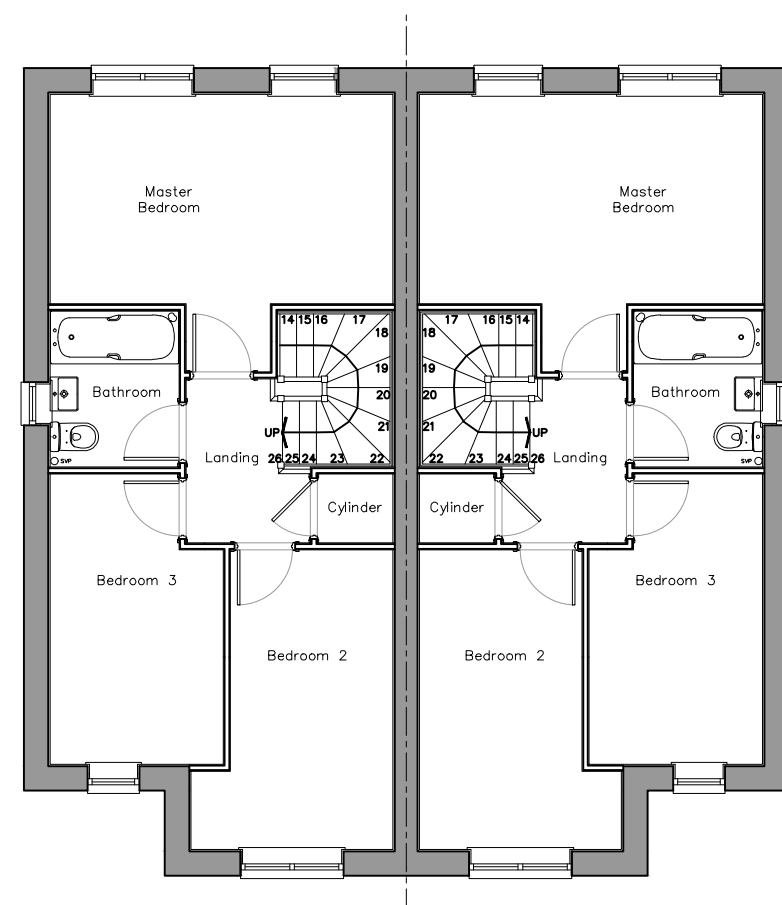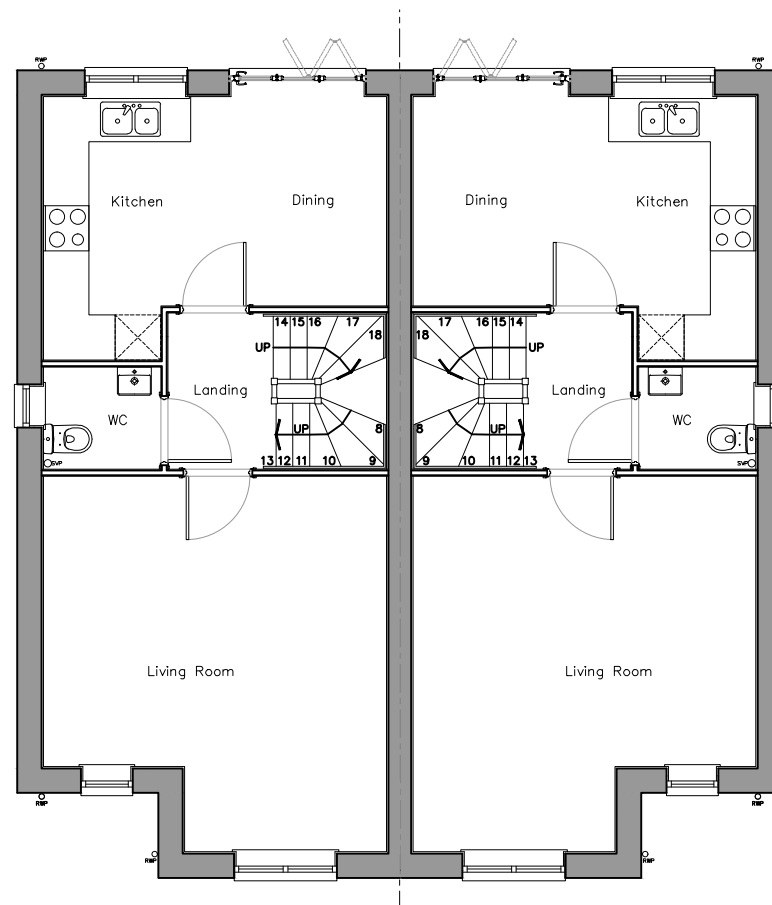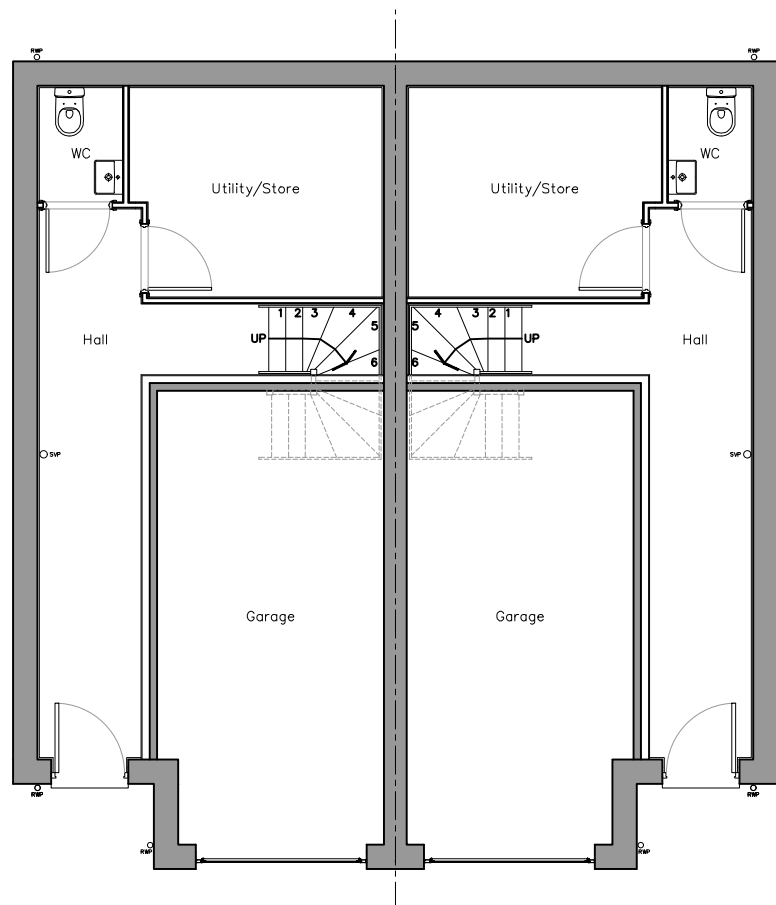





Front Elevation

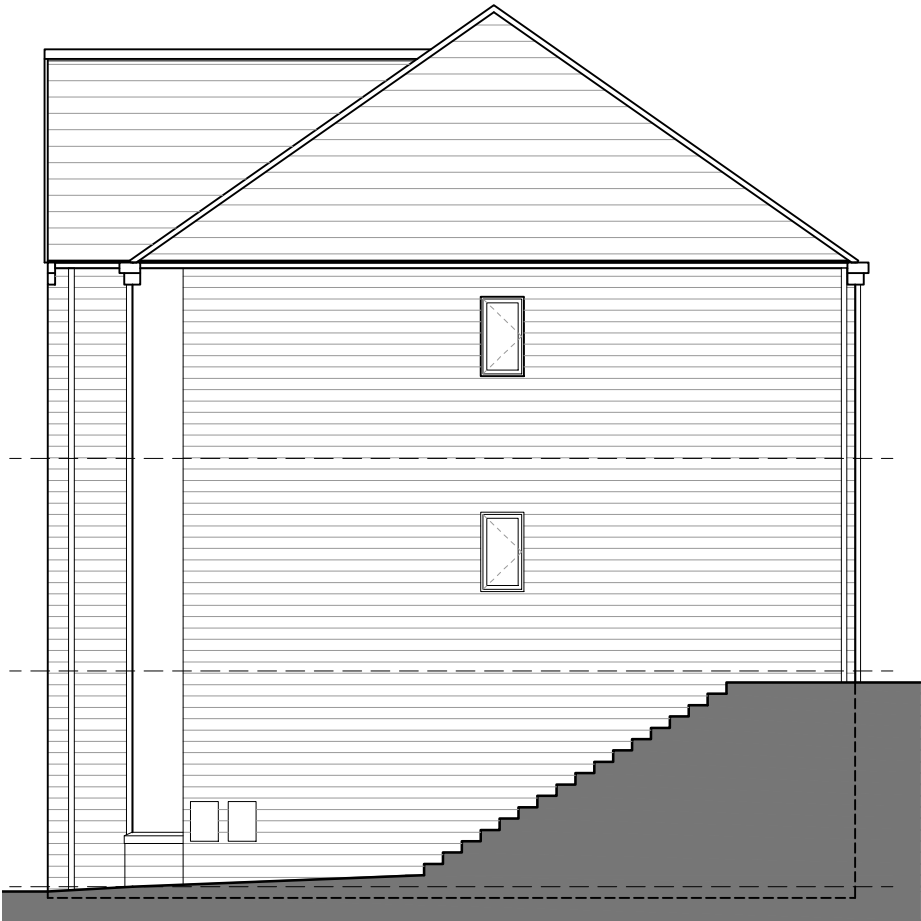

R.H.S. Elevation

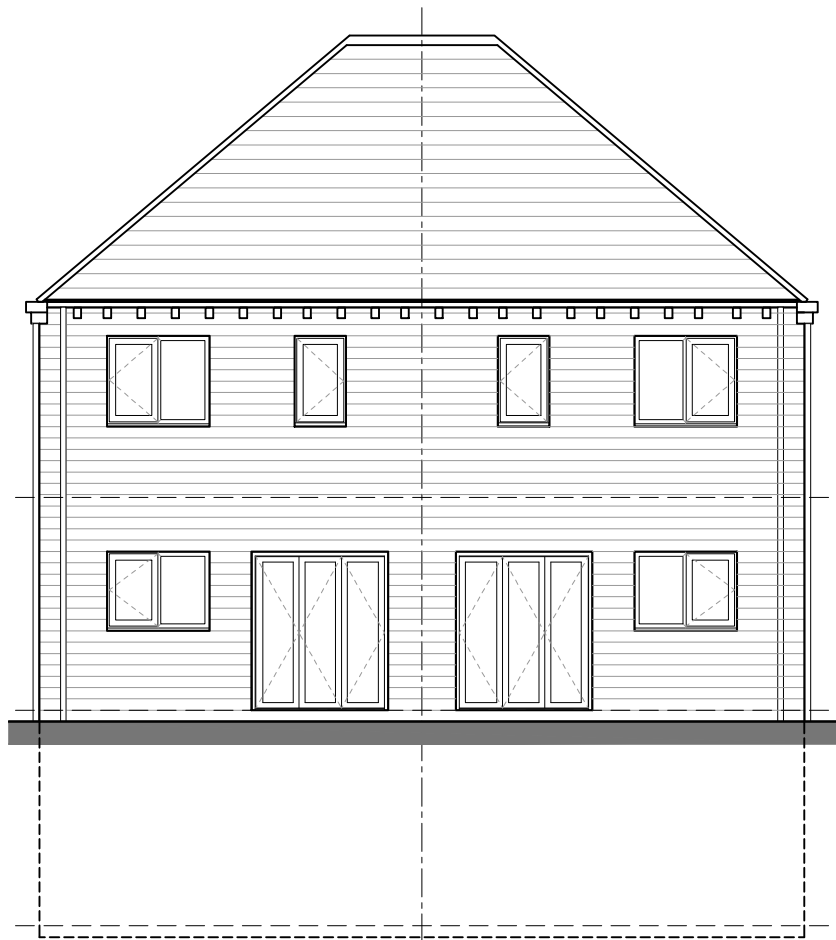

Rear Elevation

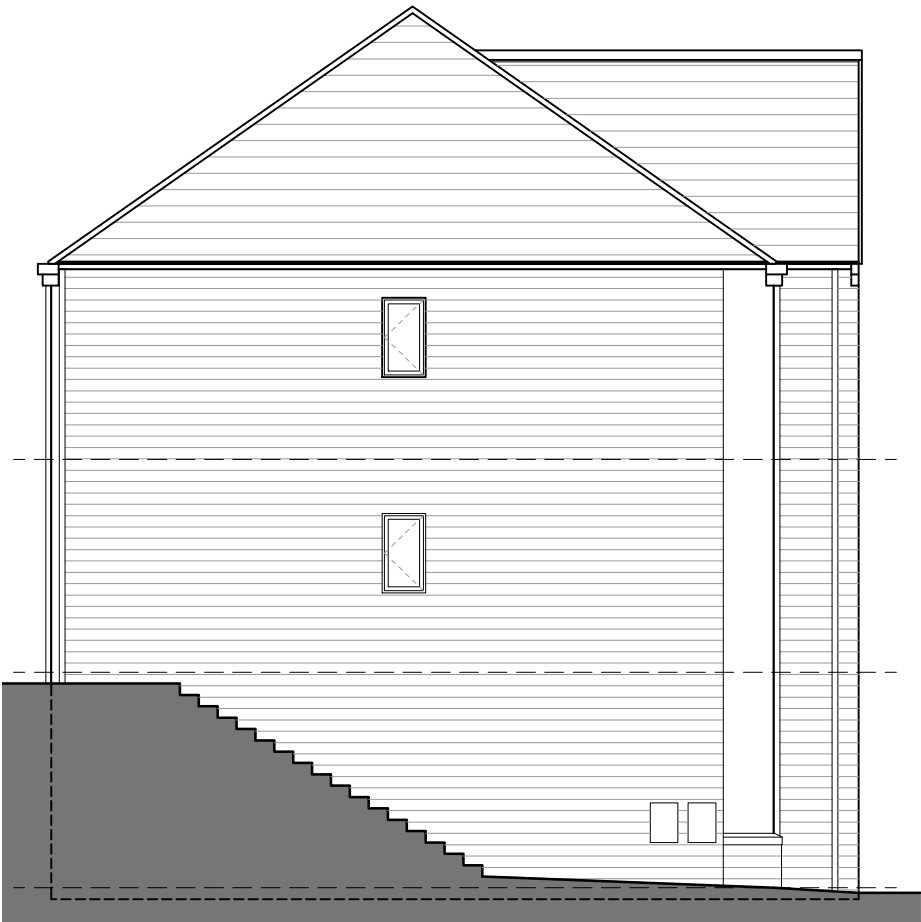

L.H.S. Elevation




Thorpe Arch Grange
Walton Road
Thorp Arch
LS23 7BA
01937 543599
www.newethomes.co.uk

House Type
SL04 Rowan
Drawing Title
Elevations
Site
Fenay Bridge

Date
Description
Rev
House Type
SL04 Rowan
Drawing Title
Elevations
Site
Fenay Bridge

Scale @ A3
1:100
Date
11/04/22
Drawn
BH
Checked
Drawing No.
FB-SL04-03
Rev.

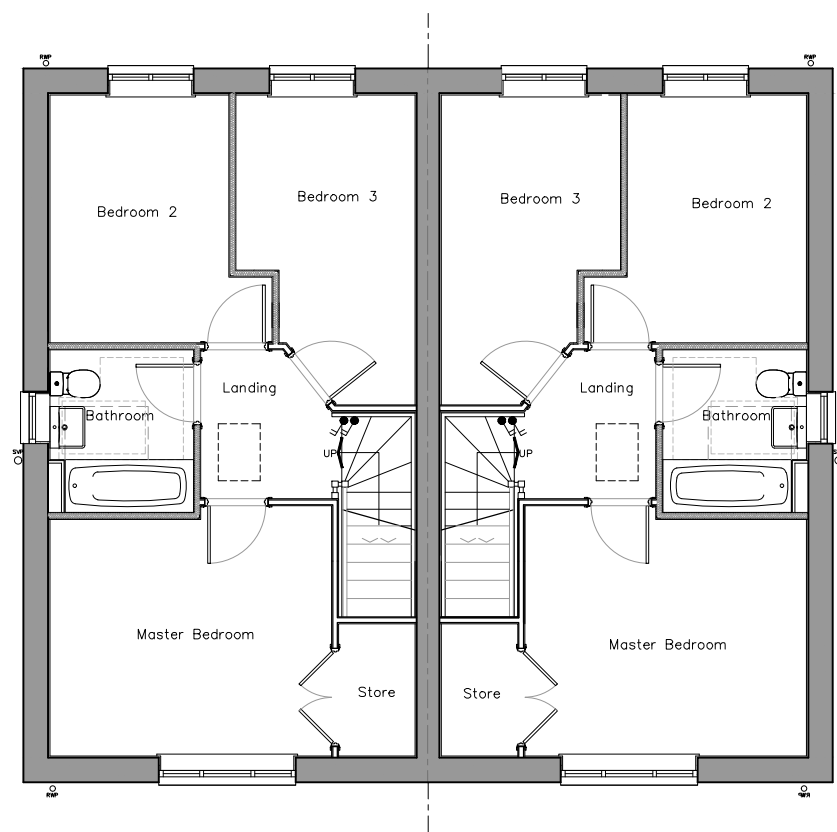


First Floor



Front Elevation



L.H.S. Elevation

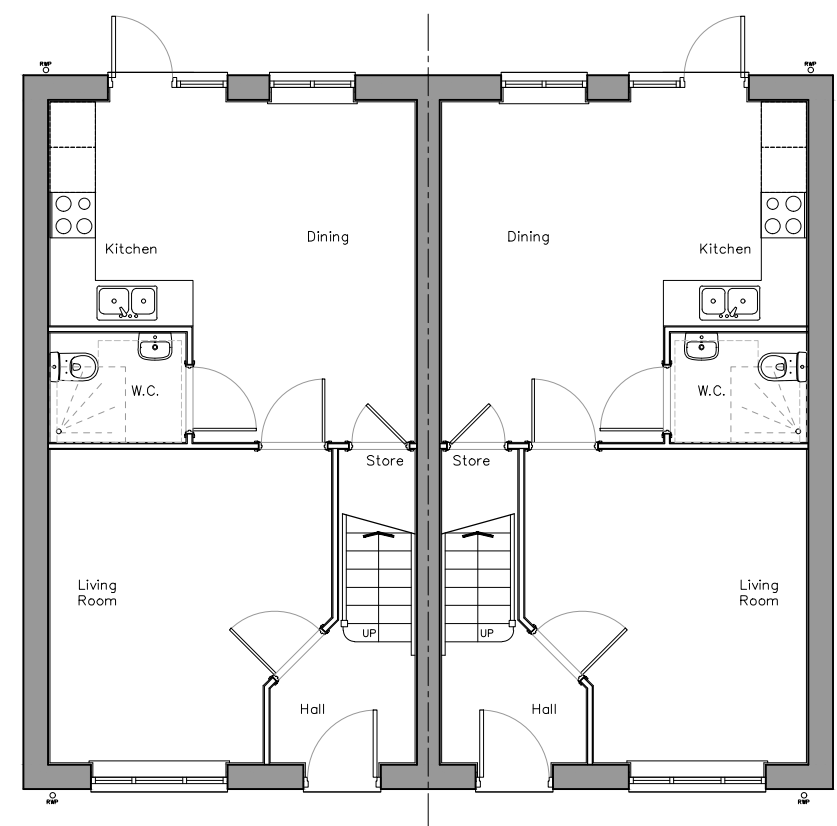

Ground Floor




Rear Elevation




R.H.S. Elevation


DOUBLE GARAGE

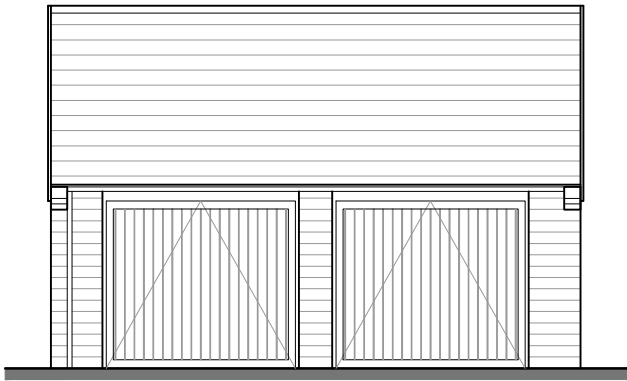


FRONT ELEVATION

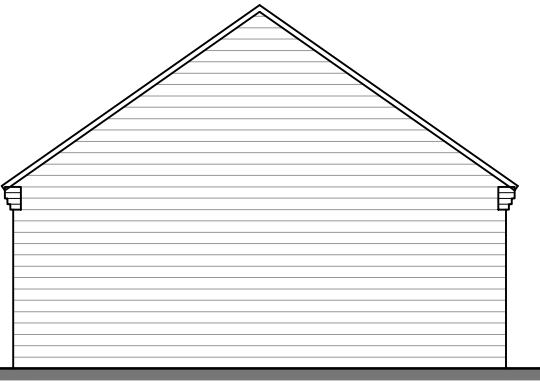


SIDE ELEVATION

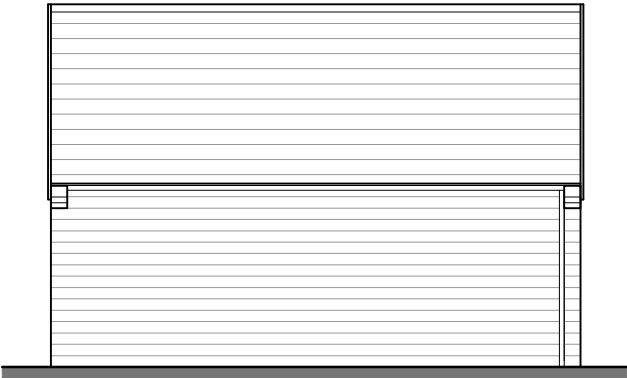

REAR ELEVATION

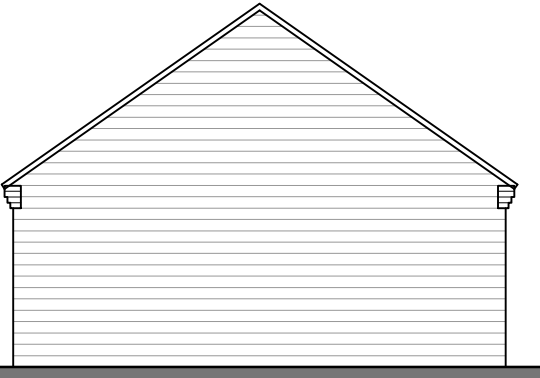


SIDE ELEVATION

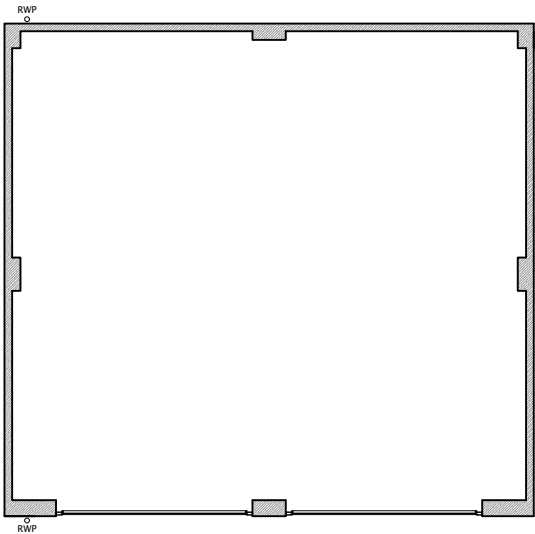


GROUND FLOOR PLAN


SINGLE GARAGE

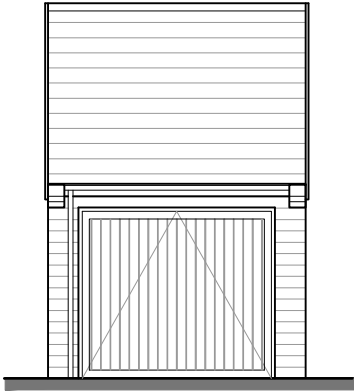


FRONT ELEVATION

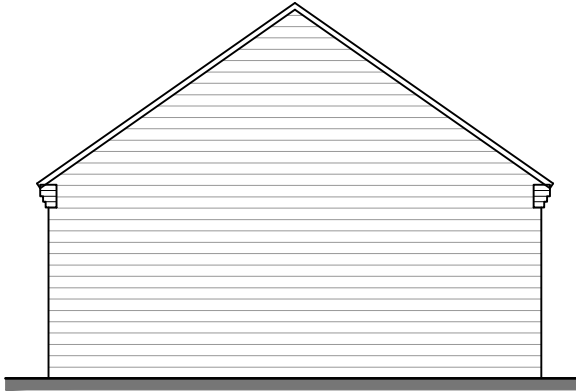


SIDE ELEVATION

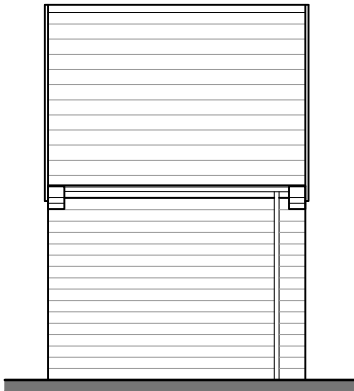

REAR ELEVATION

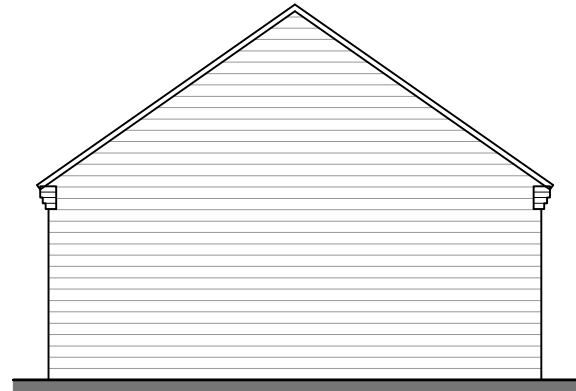

SIDE ELEVATION

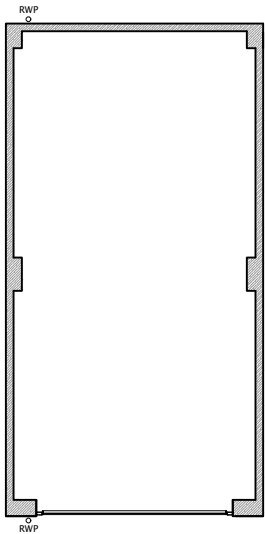

GROUND FLOOR PLAN



Thorpe Arch Grange
Walton Road
Thorpe Arch
LS23 7BA
01937 543599
www.newethomes.co.uk

House Type
DSG+ DDG Garage
Drawing Title
Plans and Elevations
Site
Fenay Bridge

Date	Description	Rev

Scale @ A3	1:50	Date	11/04/22
Drawn	BH	Checked	
Drawing No.	FB-G-01	Rev.	

