

WILLOW

Elevation Style - STONE


4 Bed 5 Person
128.9 sq.m / 1387 sq.ft

NDSS M4(2) M4(3)

⊗

□

□

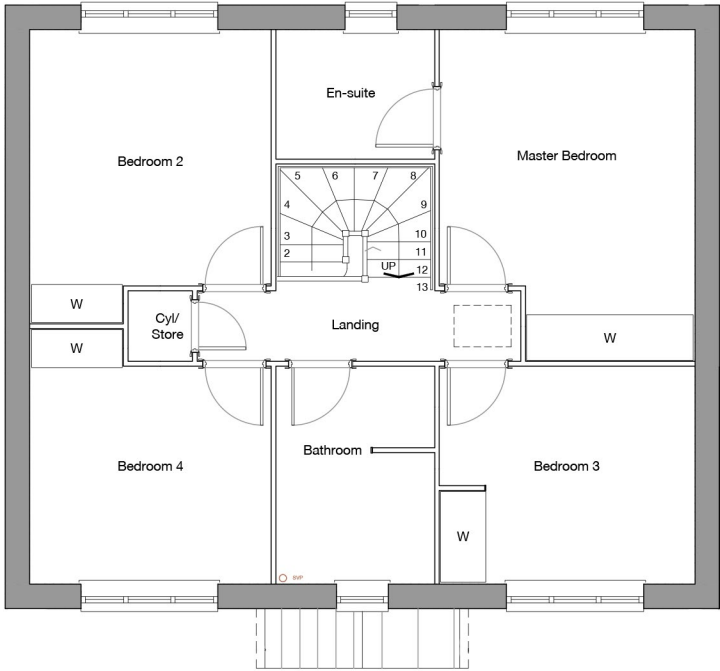


First Floor Plan



Front Elevation

R.H.S. Elevation

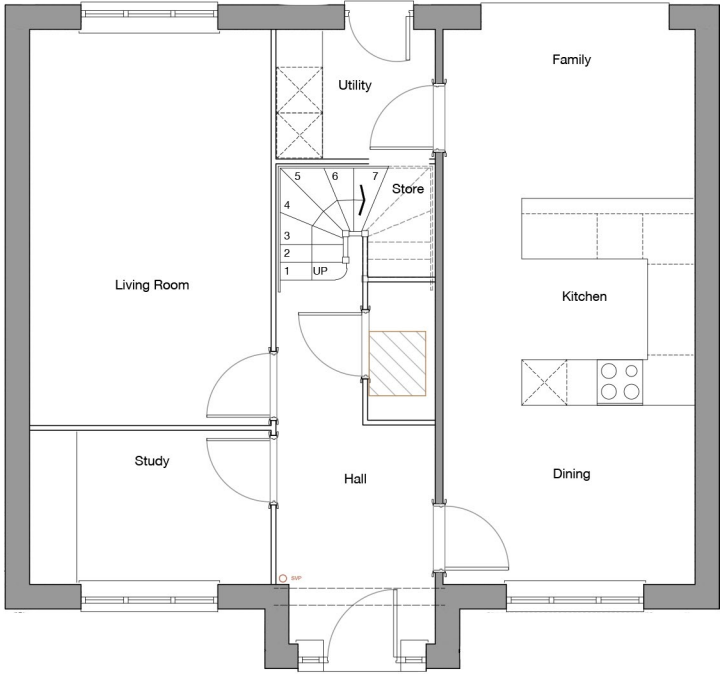

Ground Floor Plan



Rear Elevation

L.H.S. Elevation



NEWETT
HOMES

NH.403A.03