


WOODLARK

Elevation Style - STONE & RENDER

4 Bed 7 Person
148.8 sq.m / 1602 sq.ft

NDSS M4(2) M4(3)

☒ ☐ ☐

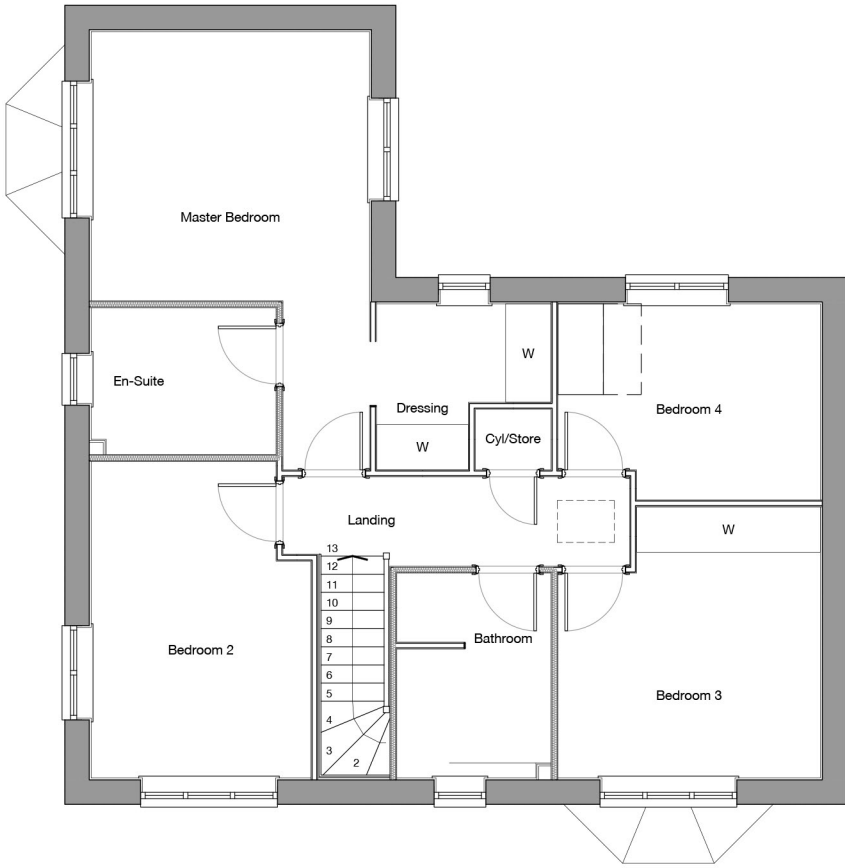


First Floor Plan



Front Elevation

R.H.S. Elevation

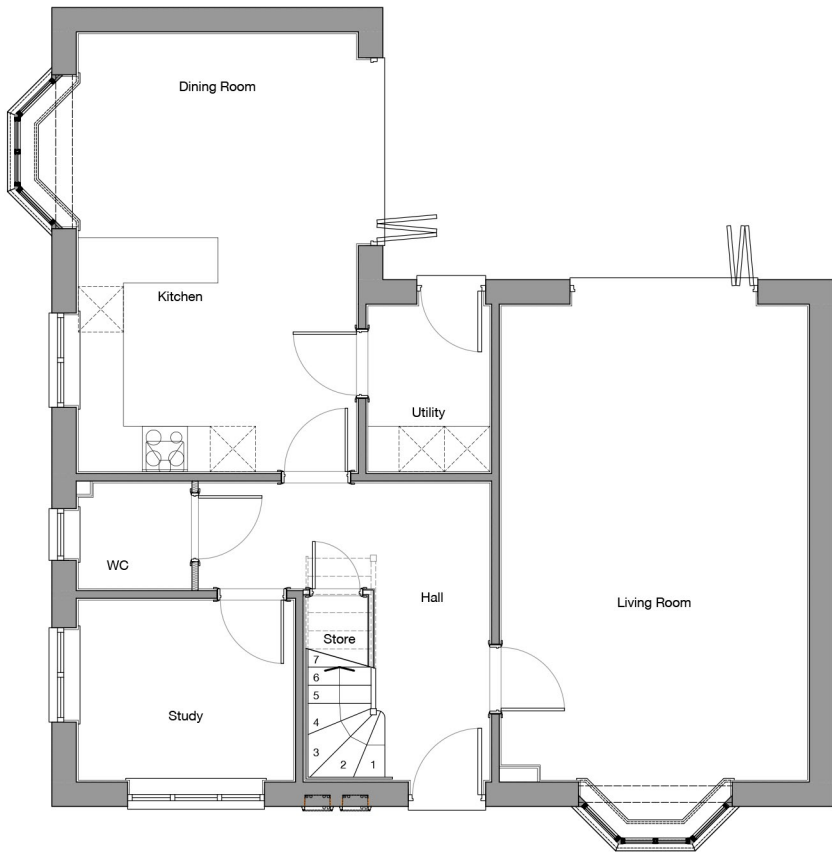

Ground Floor Plan



Rear Elevation

L.H.S. Elevation