


TWIN GARAGE
HIPPED ROOF


Elevation Style - STONE

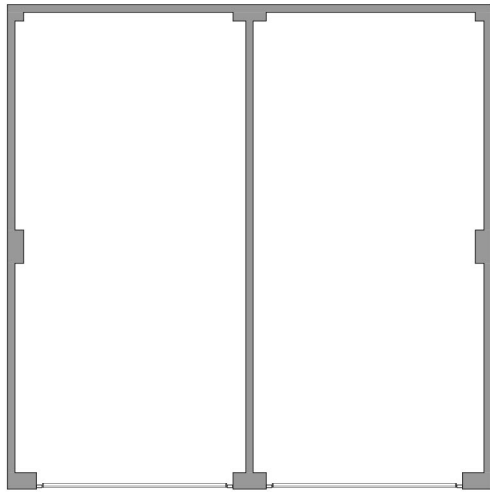

Floor Plan




Front Elevation

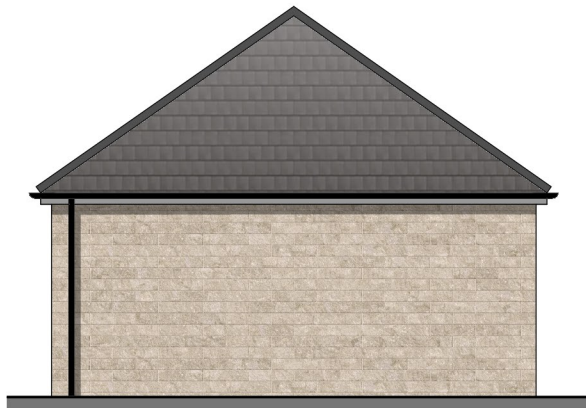

R.H.S. Elevation



Rear Elevation

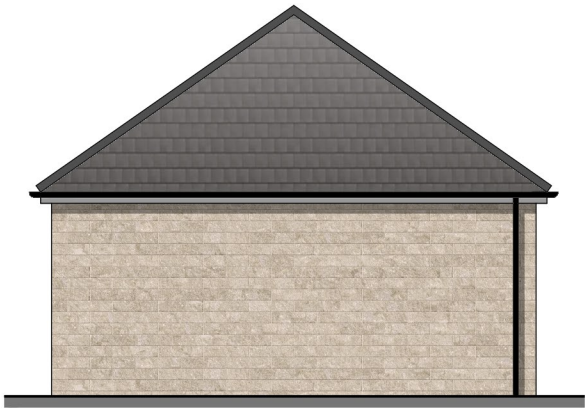

L.H.S. Elevation