


BEECHES


Elevation Style - STONE

3 Bed 4 Person
106.4 sq.m / 1145 sq.ft


NDSS M4(2) M4(3)
  

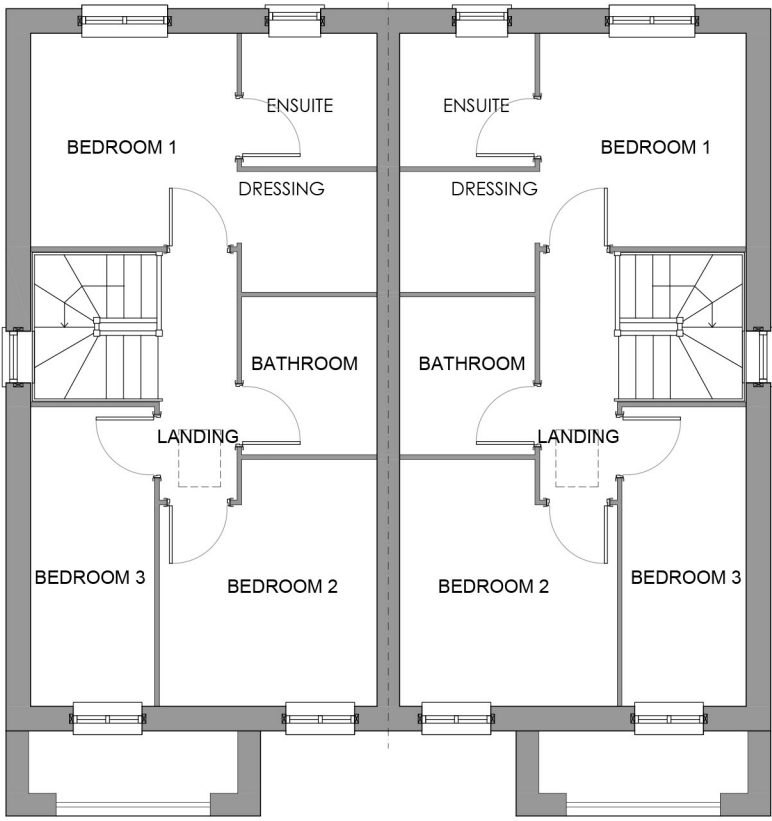

Second Floor Plan

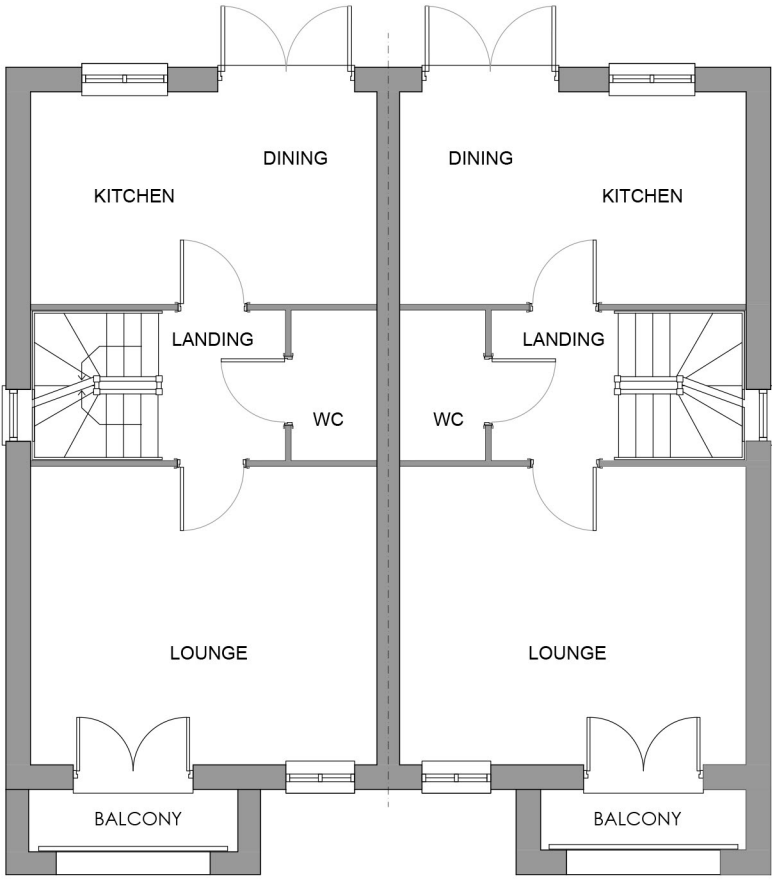


First Floor Plan

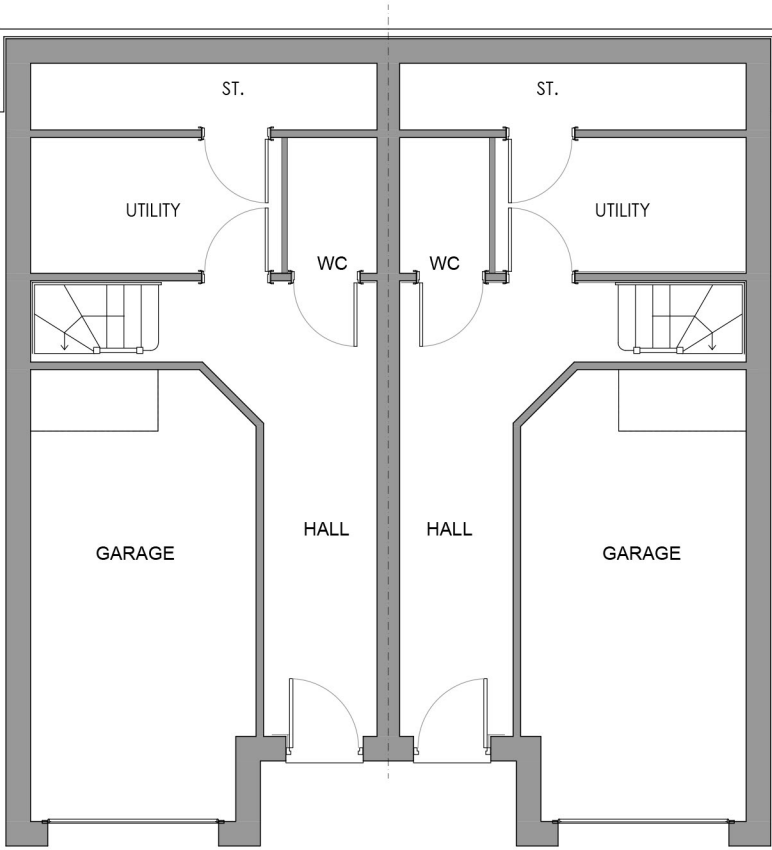


Ground Floor Plan




FRONT ELEVATION
Front Elevation

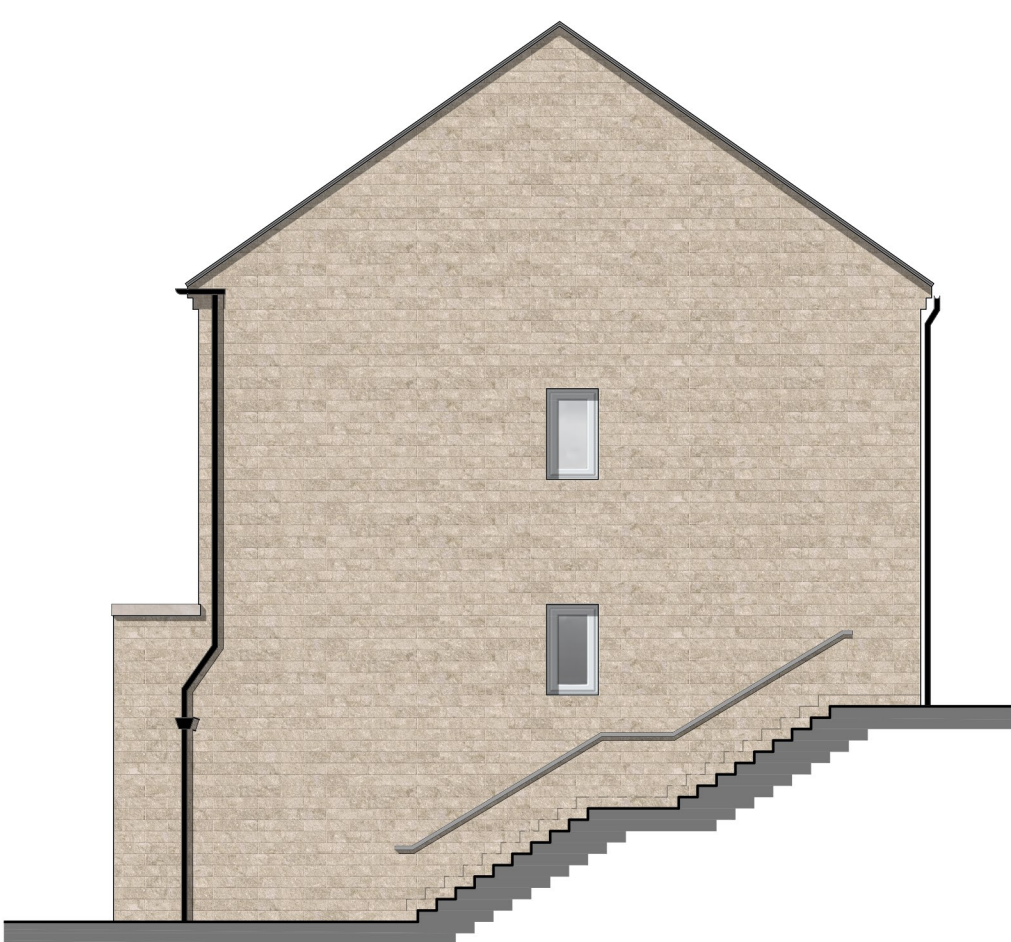

R.H. SIDE ELEVATION
R.H.S. Elevation

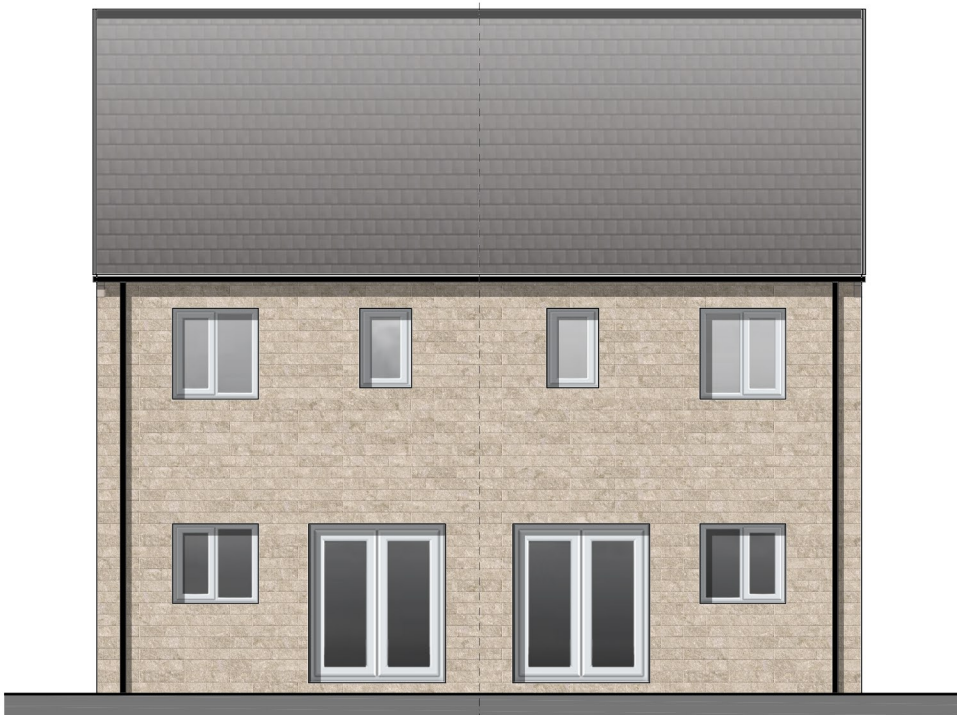

Front Elevation

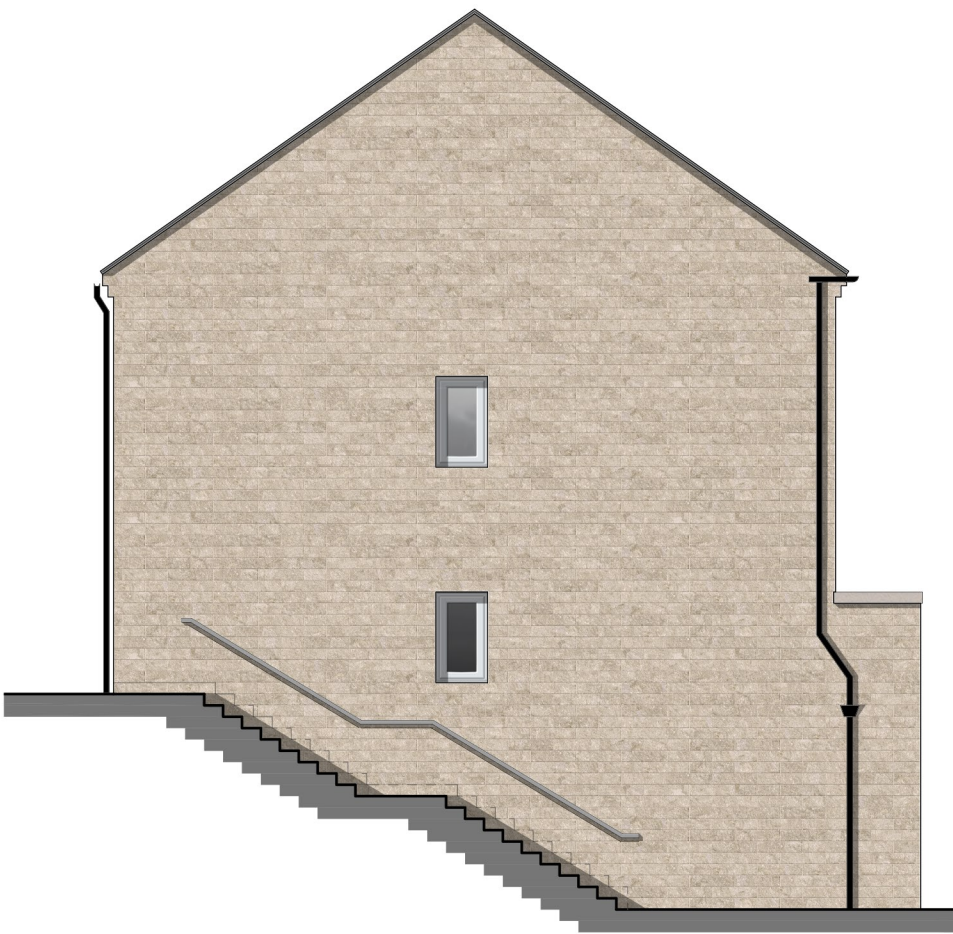

R.H.S. Elevation