


Elevation Style - STONE

2 Bed 3 Person
70.7 sq.m / 761 sq.ft

NDSS	M4(2)	M4(3)
☒	☒	☐

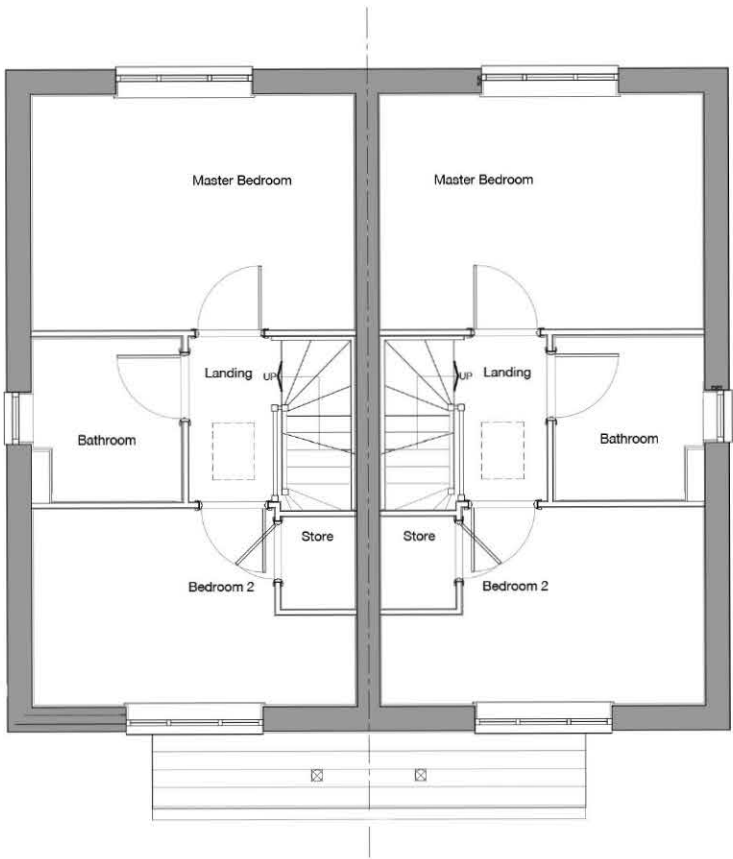


First Floor Plan



Front Elevation

R.H.S. Elevation

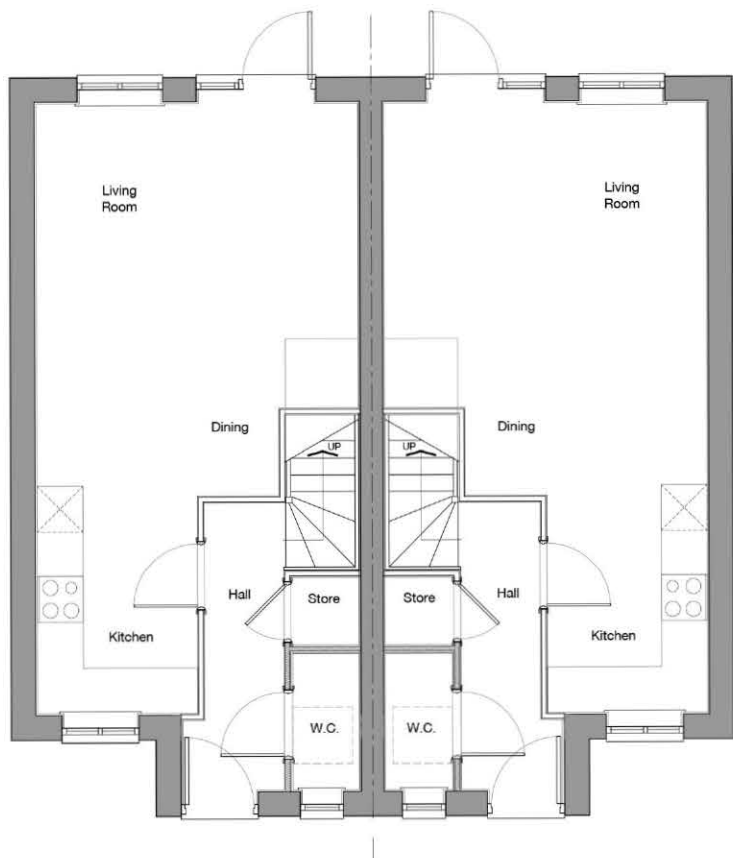

Ground Floor Plan



Rear Elevation

L.H.S. Elevation

