




Key

- 1800mm close boarded timber fence
- 900mm stone wall with 900mm close boarded timber fence
- 1000mm stone wall with 1000mm close boarded timber fence
- Metal/Timber fence (details to be provided at a later date)

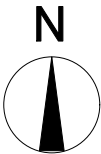

Drawing Title
Proposed Boundary Treatments
Site
Penistone Road, Fenay Bridge

Thorpe Arch Grange
Walton Road
Thorp Arch
LS23 7BA
01937 543599
www.newetthomes.co.uk



Scale @ A3	1:1000	Date	15/06/22
Drawn	MC	Checked	WN
Drawing No.	Z078-003	Rev.	A