


Ground Floor
1 : 50



First Floor
1 : 50

Note
All Dimensions Are Approximate

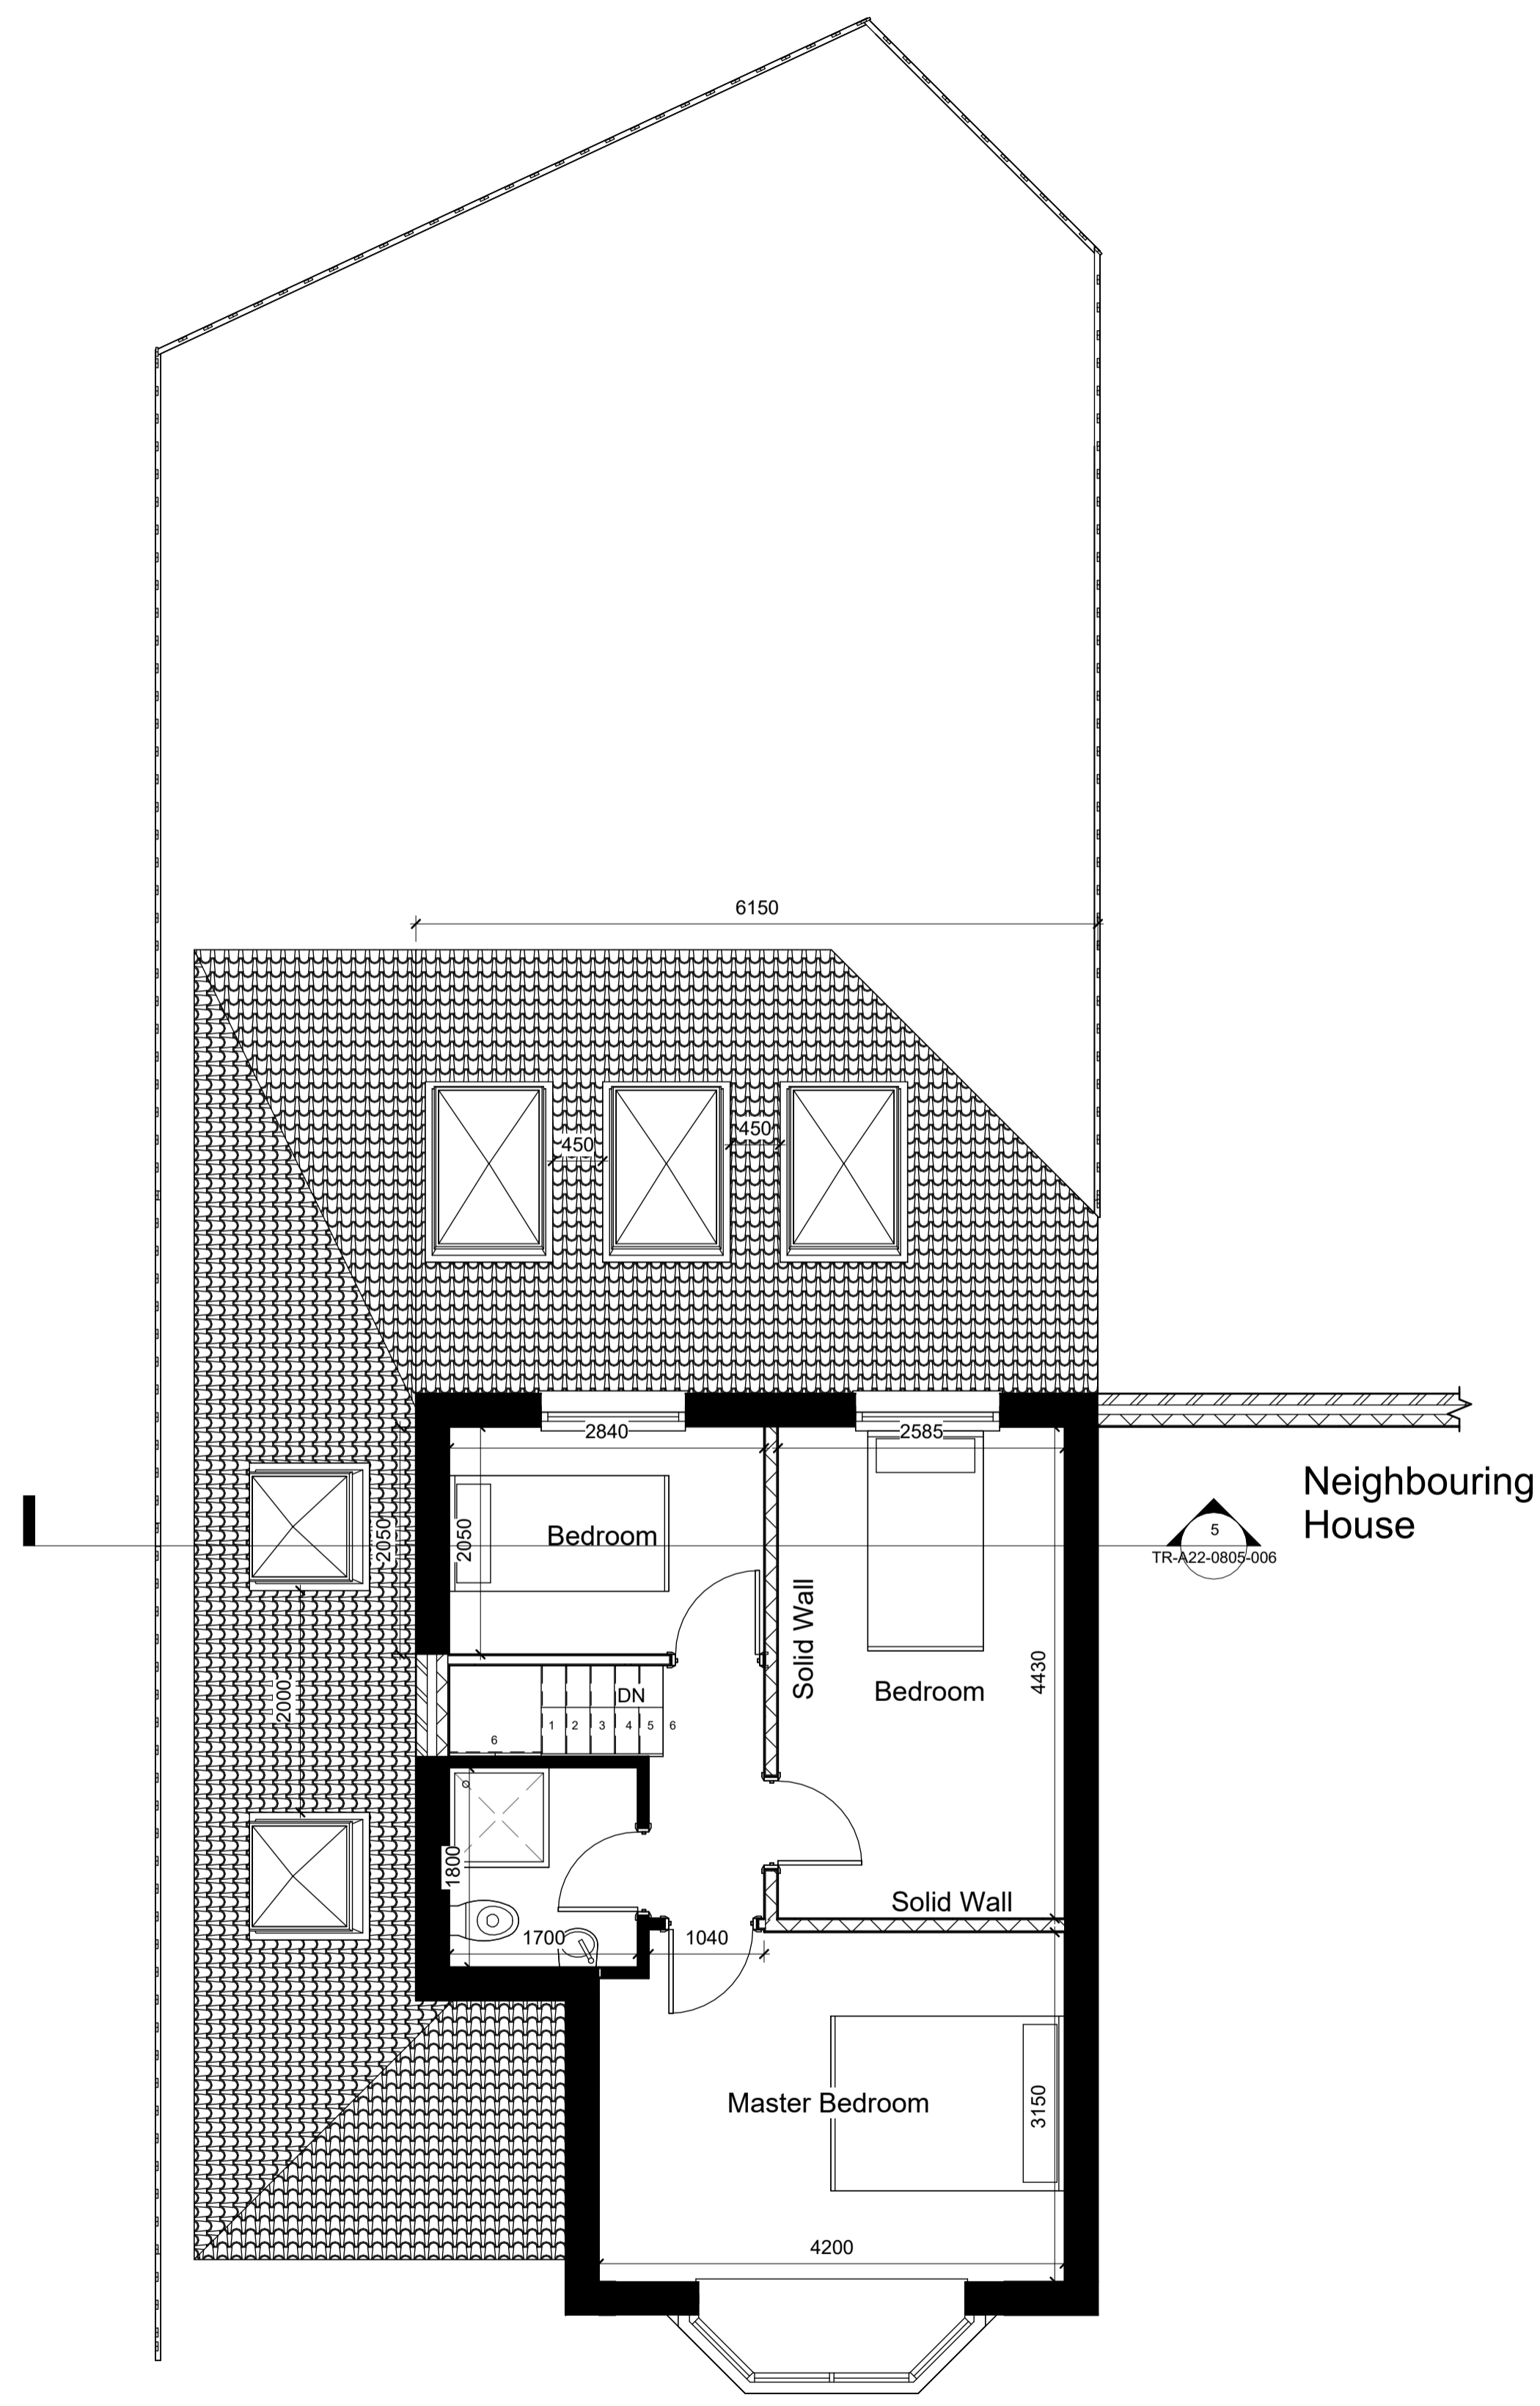

Project Name
244 Somerset Road, Almondbury, Huddersfield, HD5 8LP

Drawing Title:
Proposed Layout

Drawing Number: TR-A22-0805-005
Scale: 1 : 50@A1

Date: 08/03/23
Revision: 6

Drawn By: AM
Checked by: JA

Reason For Issue:
Planning