




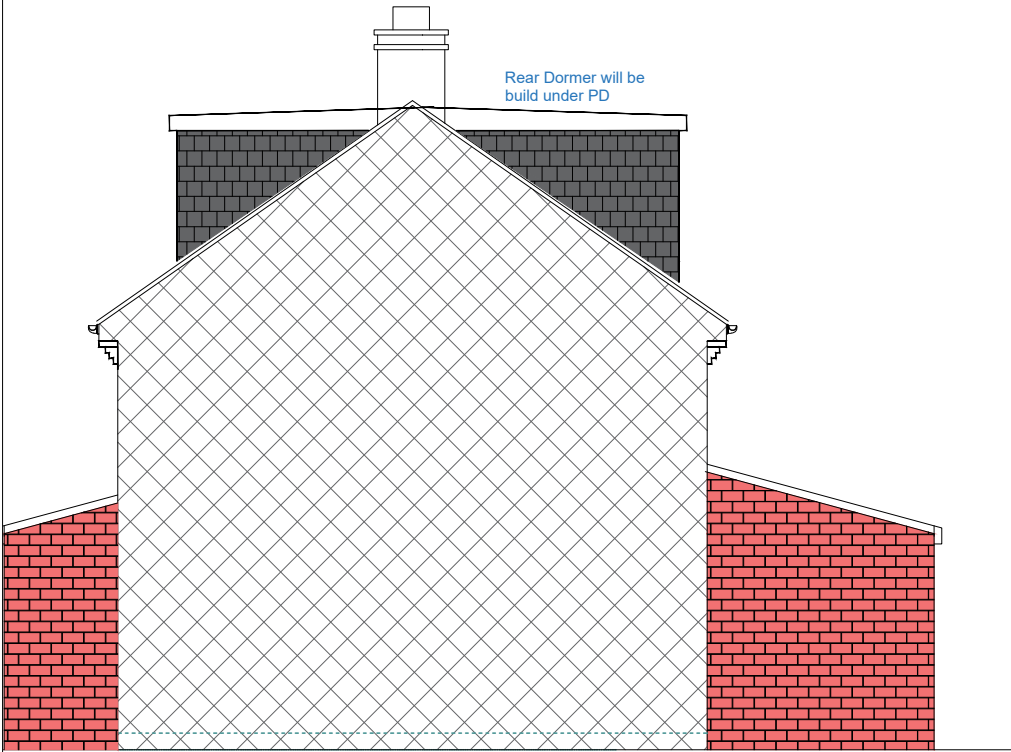

PROPOSED SIDE ELEVATION

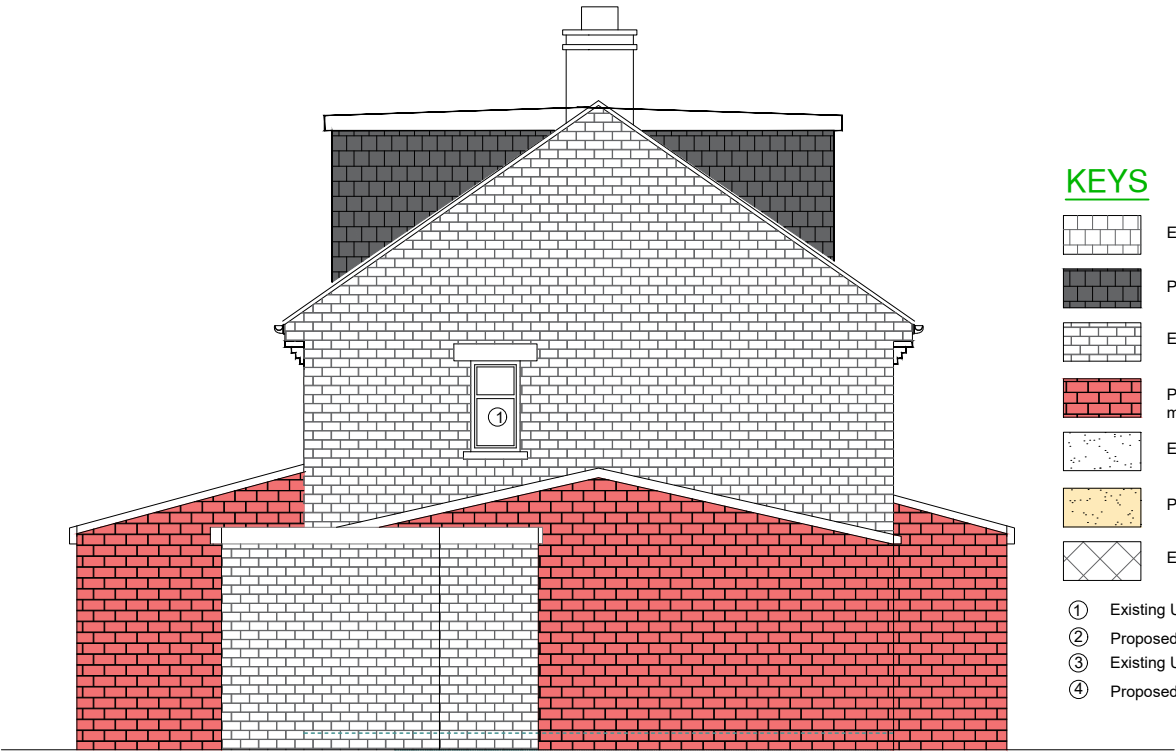

PROPOSED SIDE ELEVATION

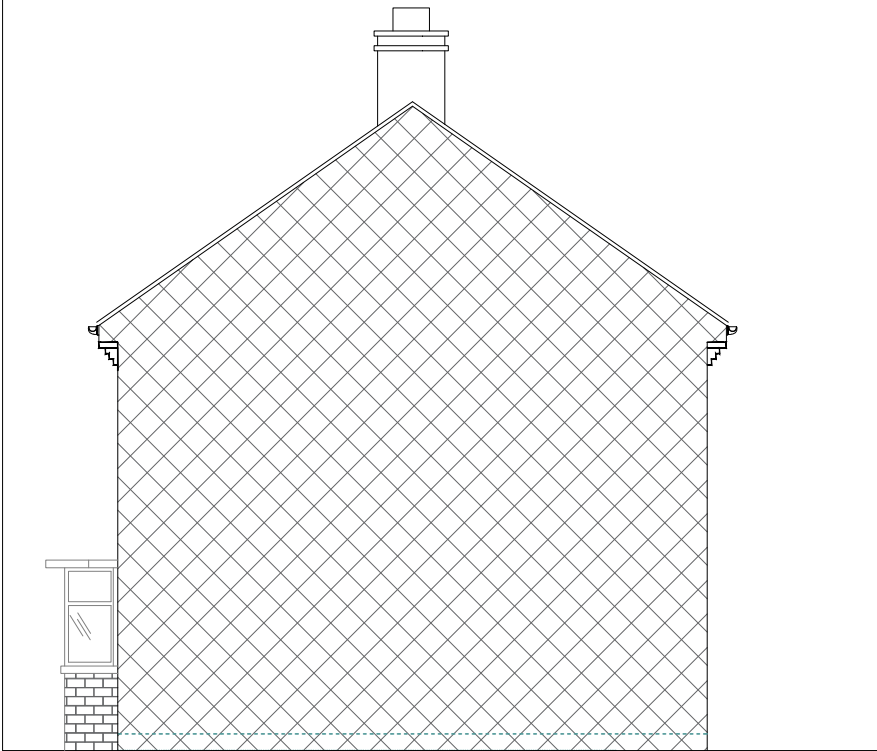

EXISTING SIDE ELEVATION



EXISTING SIDE ELEVATION

KEYS

- Existing Slate Roof covering
- Proposed slate roof matching to Existing
- Existing Brick walls
- Proposed brick walls matching to existing
- Existing Off white rendered walls
- Proposed Rendered walls matching to existing
- Elevation through Gable end
- ① Existing UPVC white frame window
- ② Proposed UPVC window in white colour
- ③ Existing UPVC white door
- ④ Proposed UPVC composite door in white colour

NOTES

This drawing is subject to a detailed building and site survey, therefore no guarantee of its accuracy can be given. This drawing has been draughted in accordance with the clients design requirements. All areas are approximate and are subject to a detailed building and site survey and further design development. All dimensions should be checked prior to commencement of construction on site. Measurements should not be taken off the drawing.

Rev	Revision	Date
JOB		
PROPOSED SINGLE STOREY FRONT, REAR AND SIDE EXTENSION WITH DORMER WINDOWS TO FRONT AND REAR		
ADDRESS		
29 LEE ROAD RAVENSTHORPE DEWSBURY WF13 3AX		
MR GHULAM MUSTAFA		
DATE	SCALE	SHEET
12.09.22	1:100	5@A3
JOB NO		2022-5030