



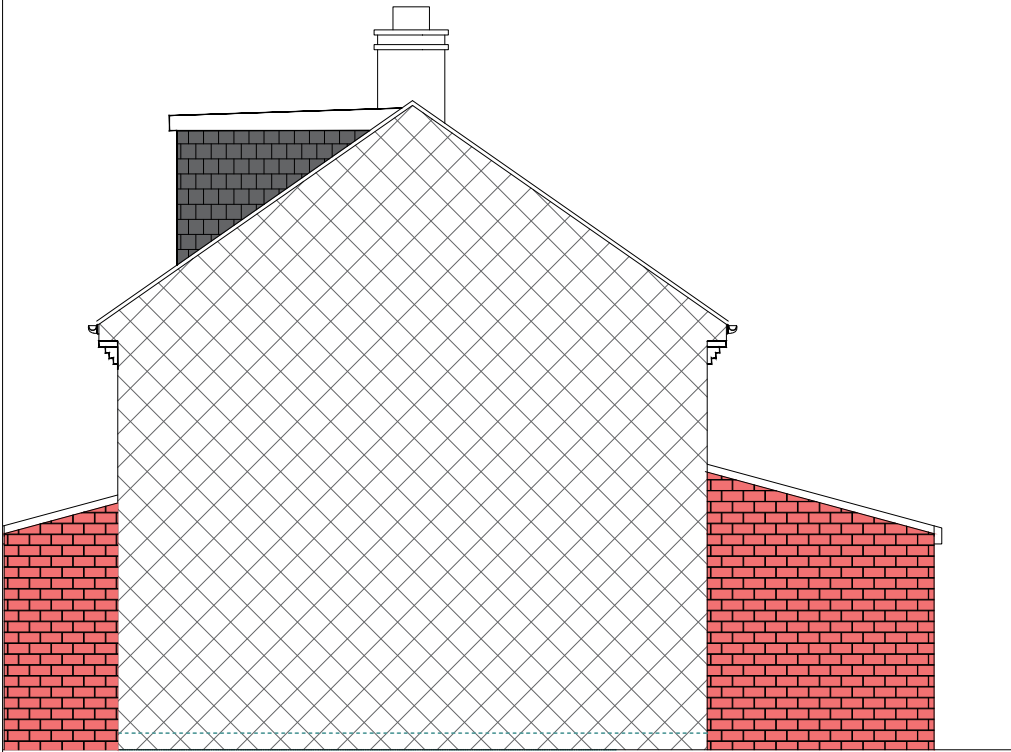


PROPOSED SIDE ELEVATION

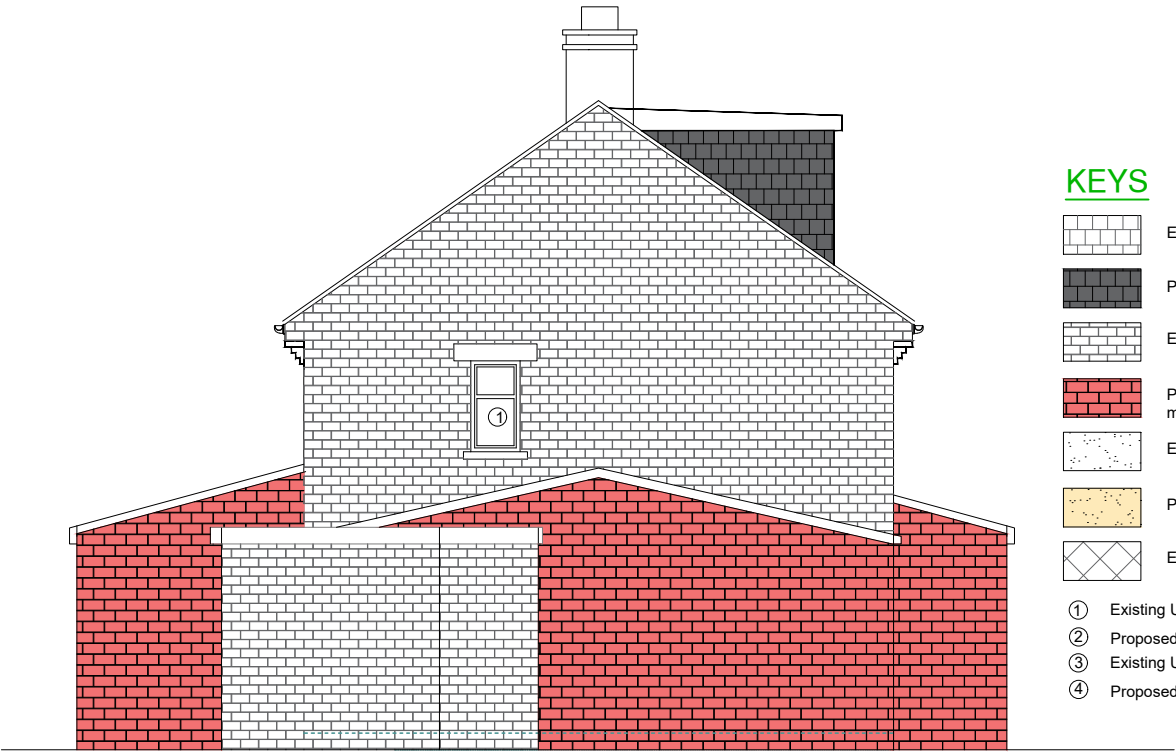

PROPOSED SIDE ELEVATION

KEYS

-  Existing Slate Roof covering
-  Proposed slate roof matching to Existing
-  Existing Brick walls
-  Proposed brick walls matching to existing
-  Existing Off white rendered walls
-  Proposed Rendered walls matching to existing
-  Elevation through Gable end
- ① Existing UPVC white frame window
- ② Proposed UPVC window in white colour
- ③ Existing UPVC white door
- ④ Proposed UPVC composite door in white colour

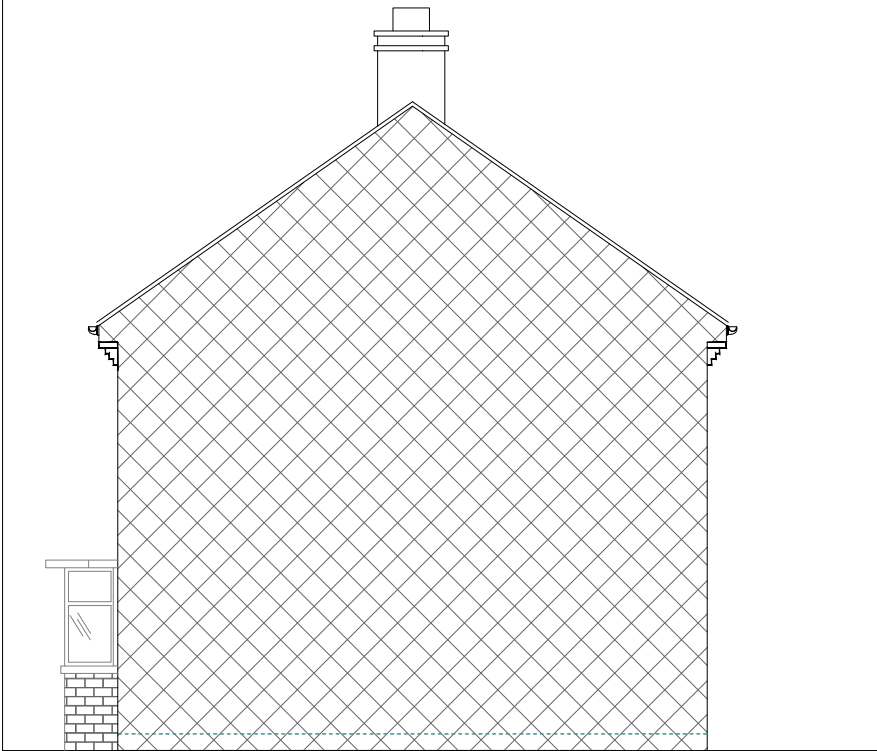

EXISTING SIDE ELEVATION



EXISTING SIDE ELEVATION

NOTES

This drawing is subject to a detailed building and site survey, therefore no guarantee of its accuracy can be given.
This drawing has been draughted in accordance with the clients design requirements.
All areas are approximate and are subject to a detailed building and site survey and further design development.
All dimensions should be checked prior to commencement of construction on site. Measurements should not be taken off the drawing.

A	Amended to planning officer email	24.11.22	
Rev	Revision	Date	
JOB			
PROPOSED SINGLE STOREY FRONT, REAR AND SIDE EXTENSION WITH DORMER WINDOWS TO FRONT			
ADDRESS			
29 LEE ROAD RAVENSTHORPE DEWSBURY WF13 3AX			
MR GHULAM MUSTAFA			
DATE	SCALE	SHEET	JOB NO
12.09.22	1:100	5@A3	2022-5030