


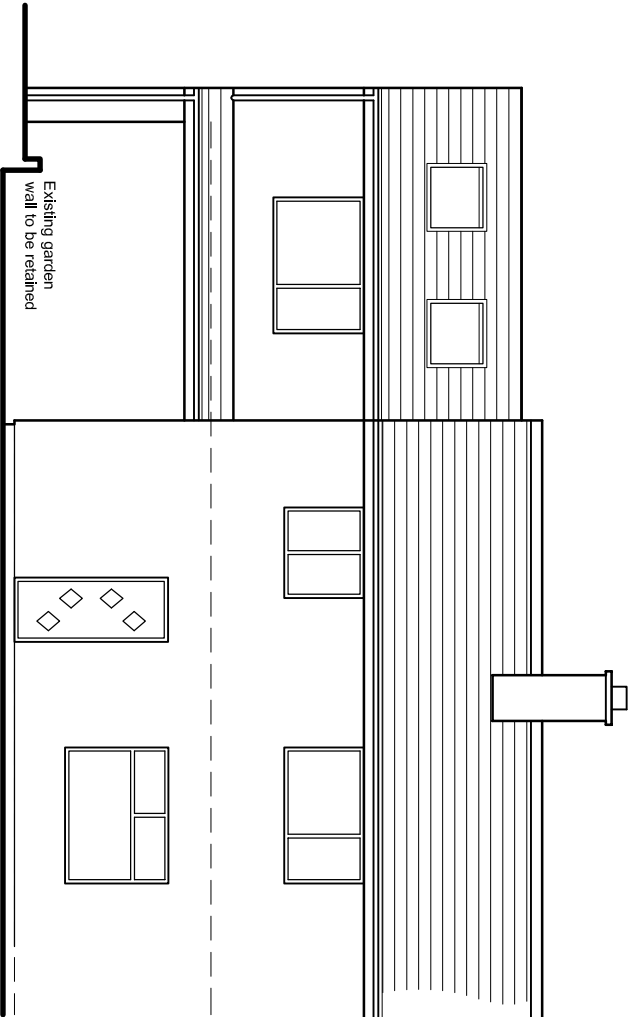


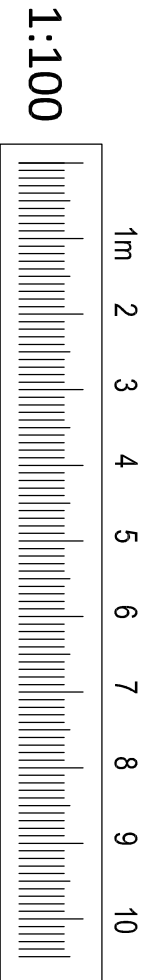


Front Elevation

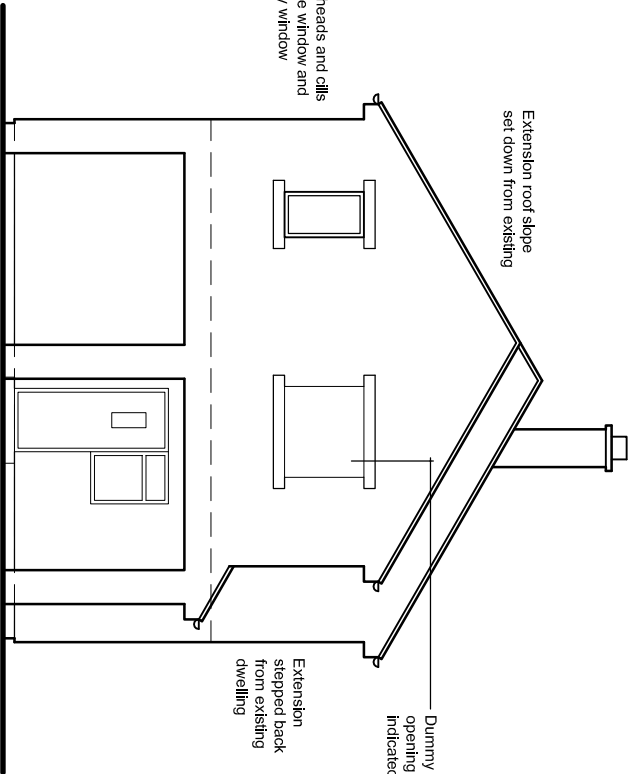


Side Elevation

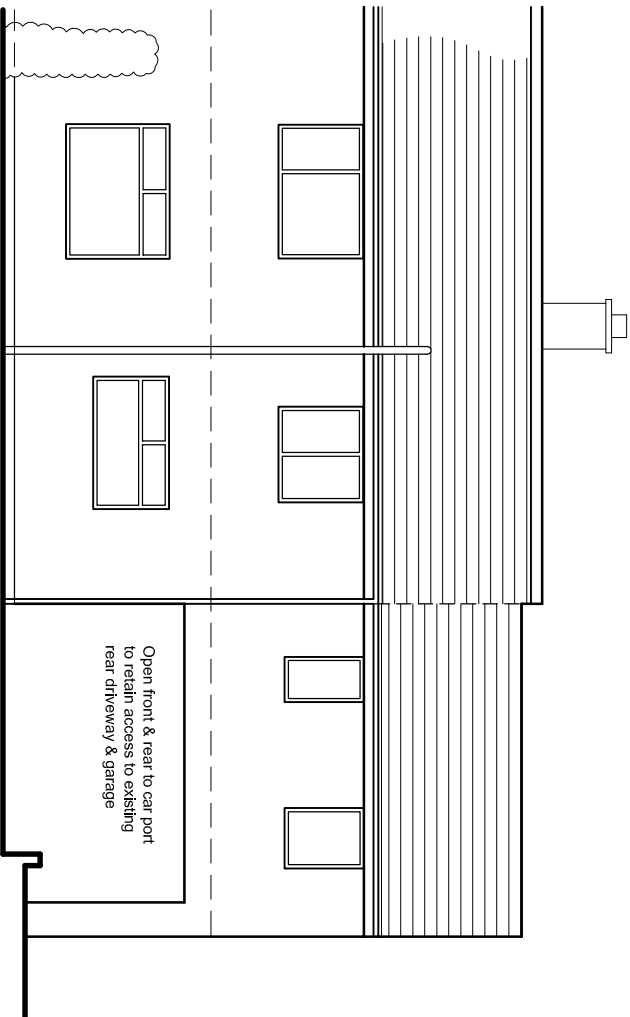

Rear Elevation

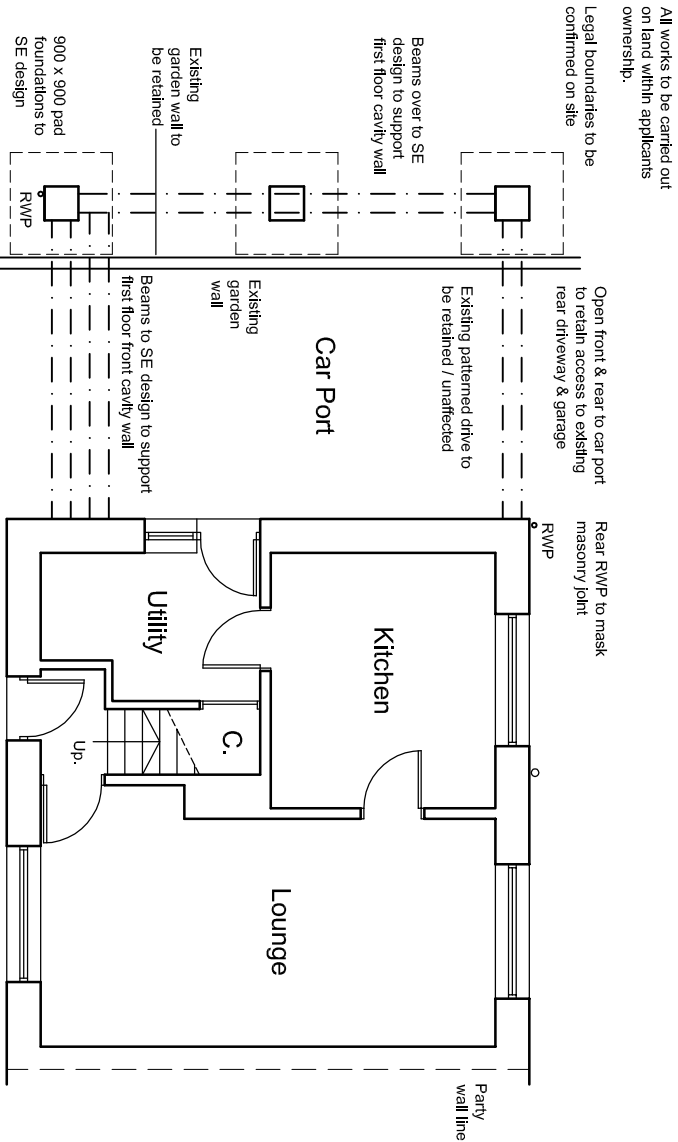

Ground Floor Plan

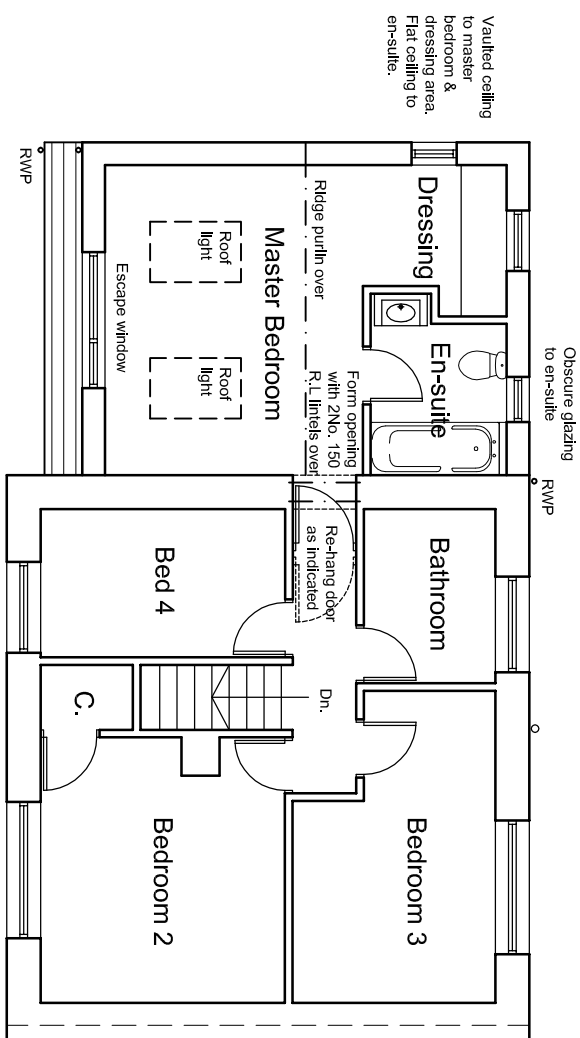

First Floor Plan

Project
Erection of Two Storey Side Extension and Internal
Alterations at 48 Foster Avenue, Crosland Moor,
Huddersfield, HD4 5LN.
Client
Mr & Mrs D Wilkinson
Drawing Title/Issue
Proposed Plans and Elevations
scale date sheet size dwg. no.
1:100 08/2022 A2 22/821/04c

