




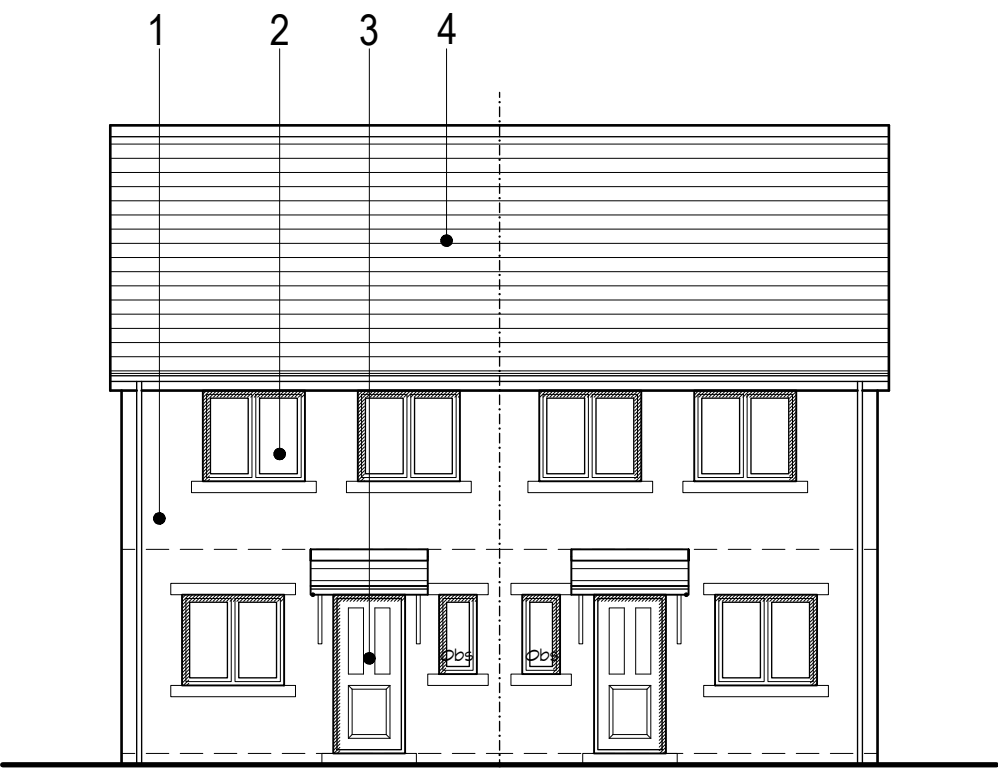


Front Elevation

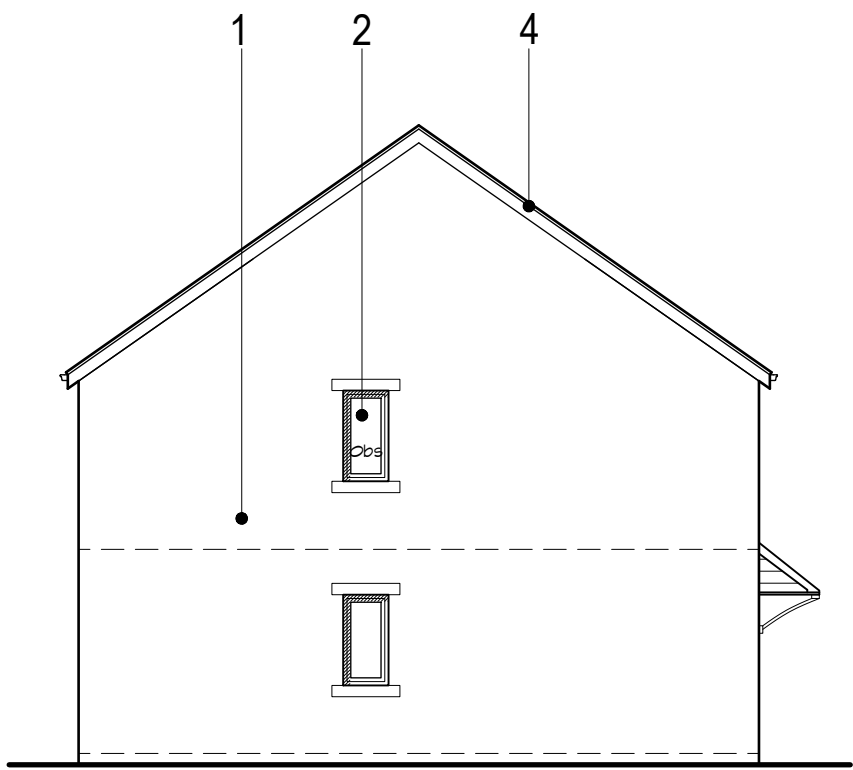


Side Elevation

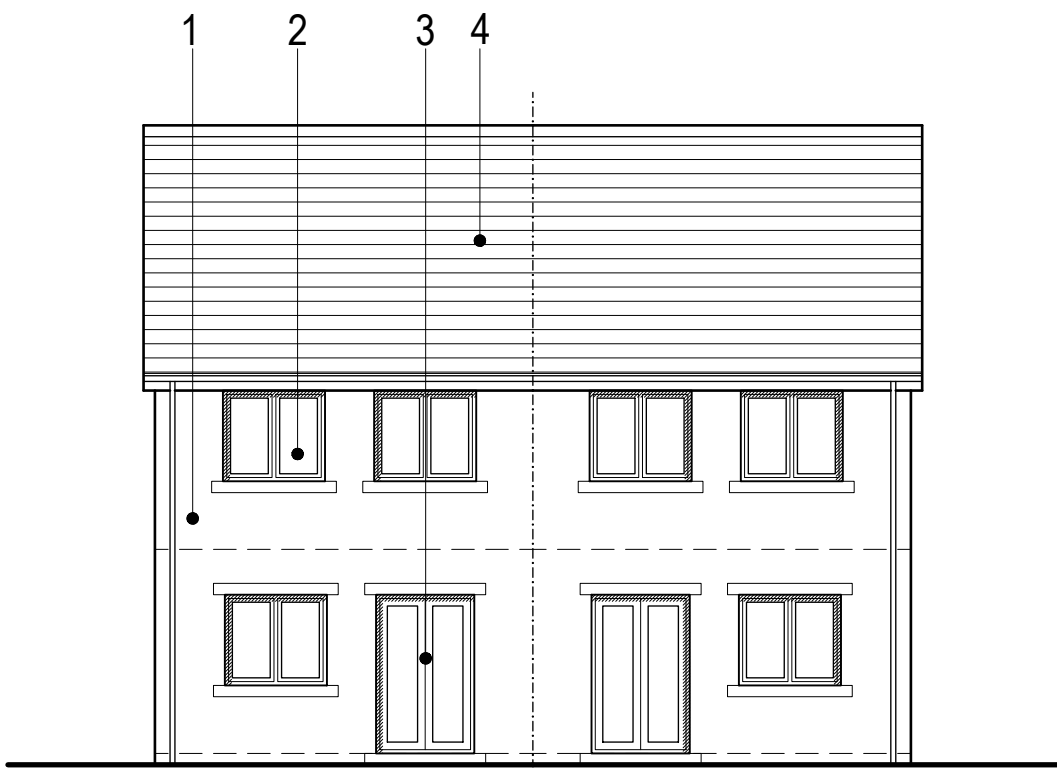


Rear Elevation

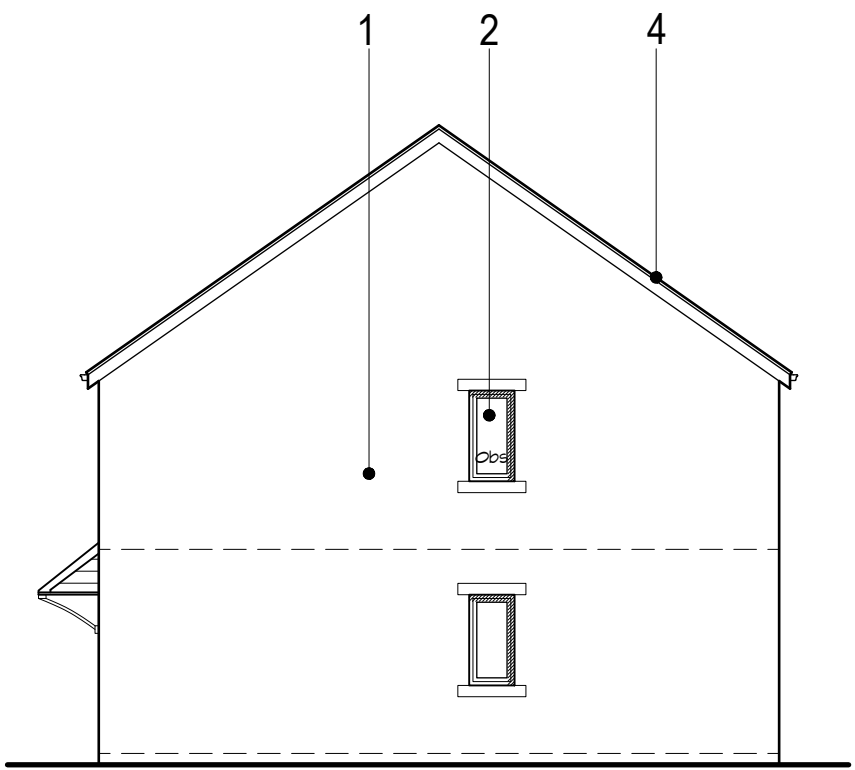

Side Elevation

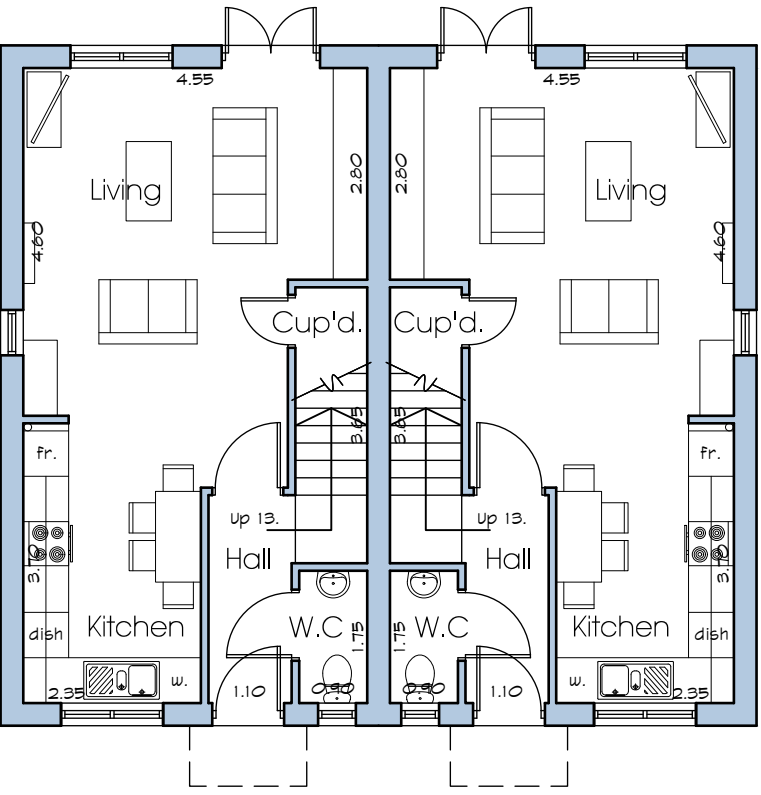

Ground Floor Plan

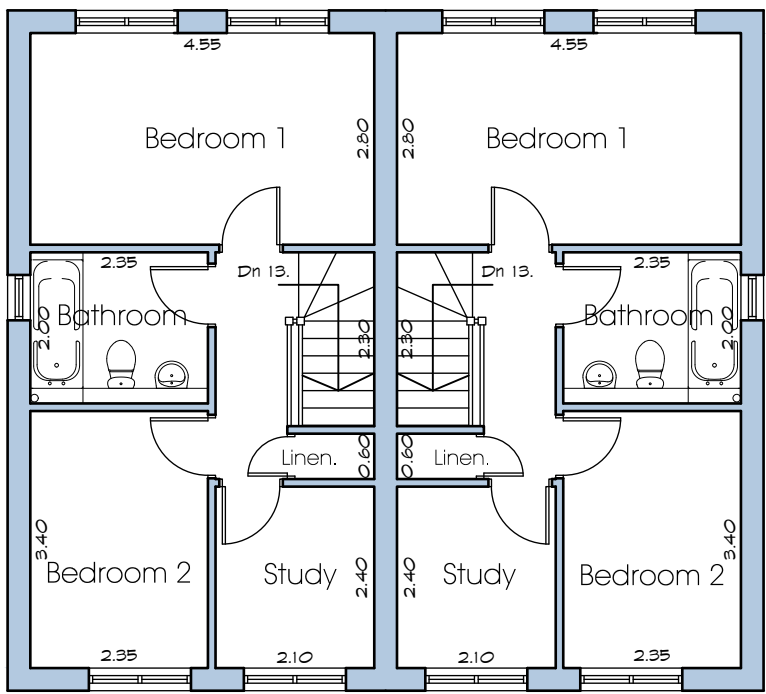

First Floor Plan

- Materials
- 1 - Walls: New Coursed stone
  - 2 - Windows: Upvc windows.
  - 3 - Doors: Composite Doors.
  - 4 - Roof: Concrete Roof Tile - Grey

WORK IN PROGRESS

|   |                  |   |              |                               |            |        |
|---|------------------|---|--------------|-------------------------------|------------|--------|
| P01 26.09.22 Planning Issue   |                  | ED JH   |              |                               |            |        |
| Rev:   | Date:            | Description:   | By: Auth:    |                               |            |        |
| <div><div><div></div><div></div><div></div></div><div>Farrar<br/>Bamforth<br/>Architecture</div></div>   |                  | A: 51 Trinity Street<br>Huddersfield<br>HD1 4DN<br>T: 01484 424 008<br>F: 01484 512 305<br>E: design@farrarbamforth.co.uk<br>W: www.farrarbamforth.co.uk |              |                               |            |        |
| Client:   |                  |   |              |                               |            |        |
| MARK HAYWOOD   |                  |   |              |                               |            |        |
| Project Name:   |                  |   |              |                               |            |        |
| RESIDENTIAL DEVELOPMENT   |                  |   |              |                               |            |        |
| Project Address:   |                  |   |              |                               |            |        |
| ABB STREET, MARSH, HUDDERSFIELD   |                  |   |              |                               |            |        |
| Reference:   |                  |   |              |                               |            |        |
| Project   | Originator       | Functional   | Spatial      | Form                          | Discipline | Number |
| 22D18-   | FBA              | - ZZ   | - XX         | - DR                          | - A        | - 0701 |
| Title:   |                  |   |              | PROPOSED PLANS AND ELEVATIONS |            |        |
| Status:   |                  | Revision:   |              |                               |            |        |
| Code   | Description      | Code   |              |                               |            |        |
| S0   | WORK IN PROGRESS | P01   |              |                               |            |        |
| Created By:   | Authorised By:   | Date:   | Scale at A2: |                               |            |        |
| ED   | JH               | AUG 22   | 1:100        |                               |            |        |
| This document is © Farrar Bamforth Associates Ltd. Drawing measurements shall not be obtained by scaling. Verify all dimensions prior to construction or product manufacture, if in doubt, contact the document author. Immediately report any discrepancies on this document to Farrar Bamforth Associates Ltd. This document is to be read in conjunction with associated models, specifications and related consultants / supplier documents. |                  |   |              |                               |            |        |

