


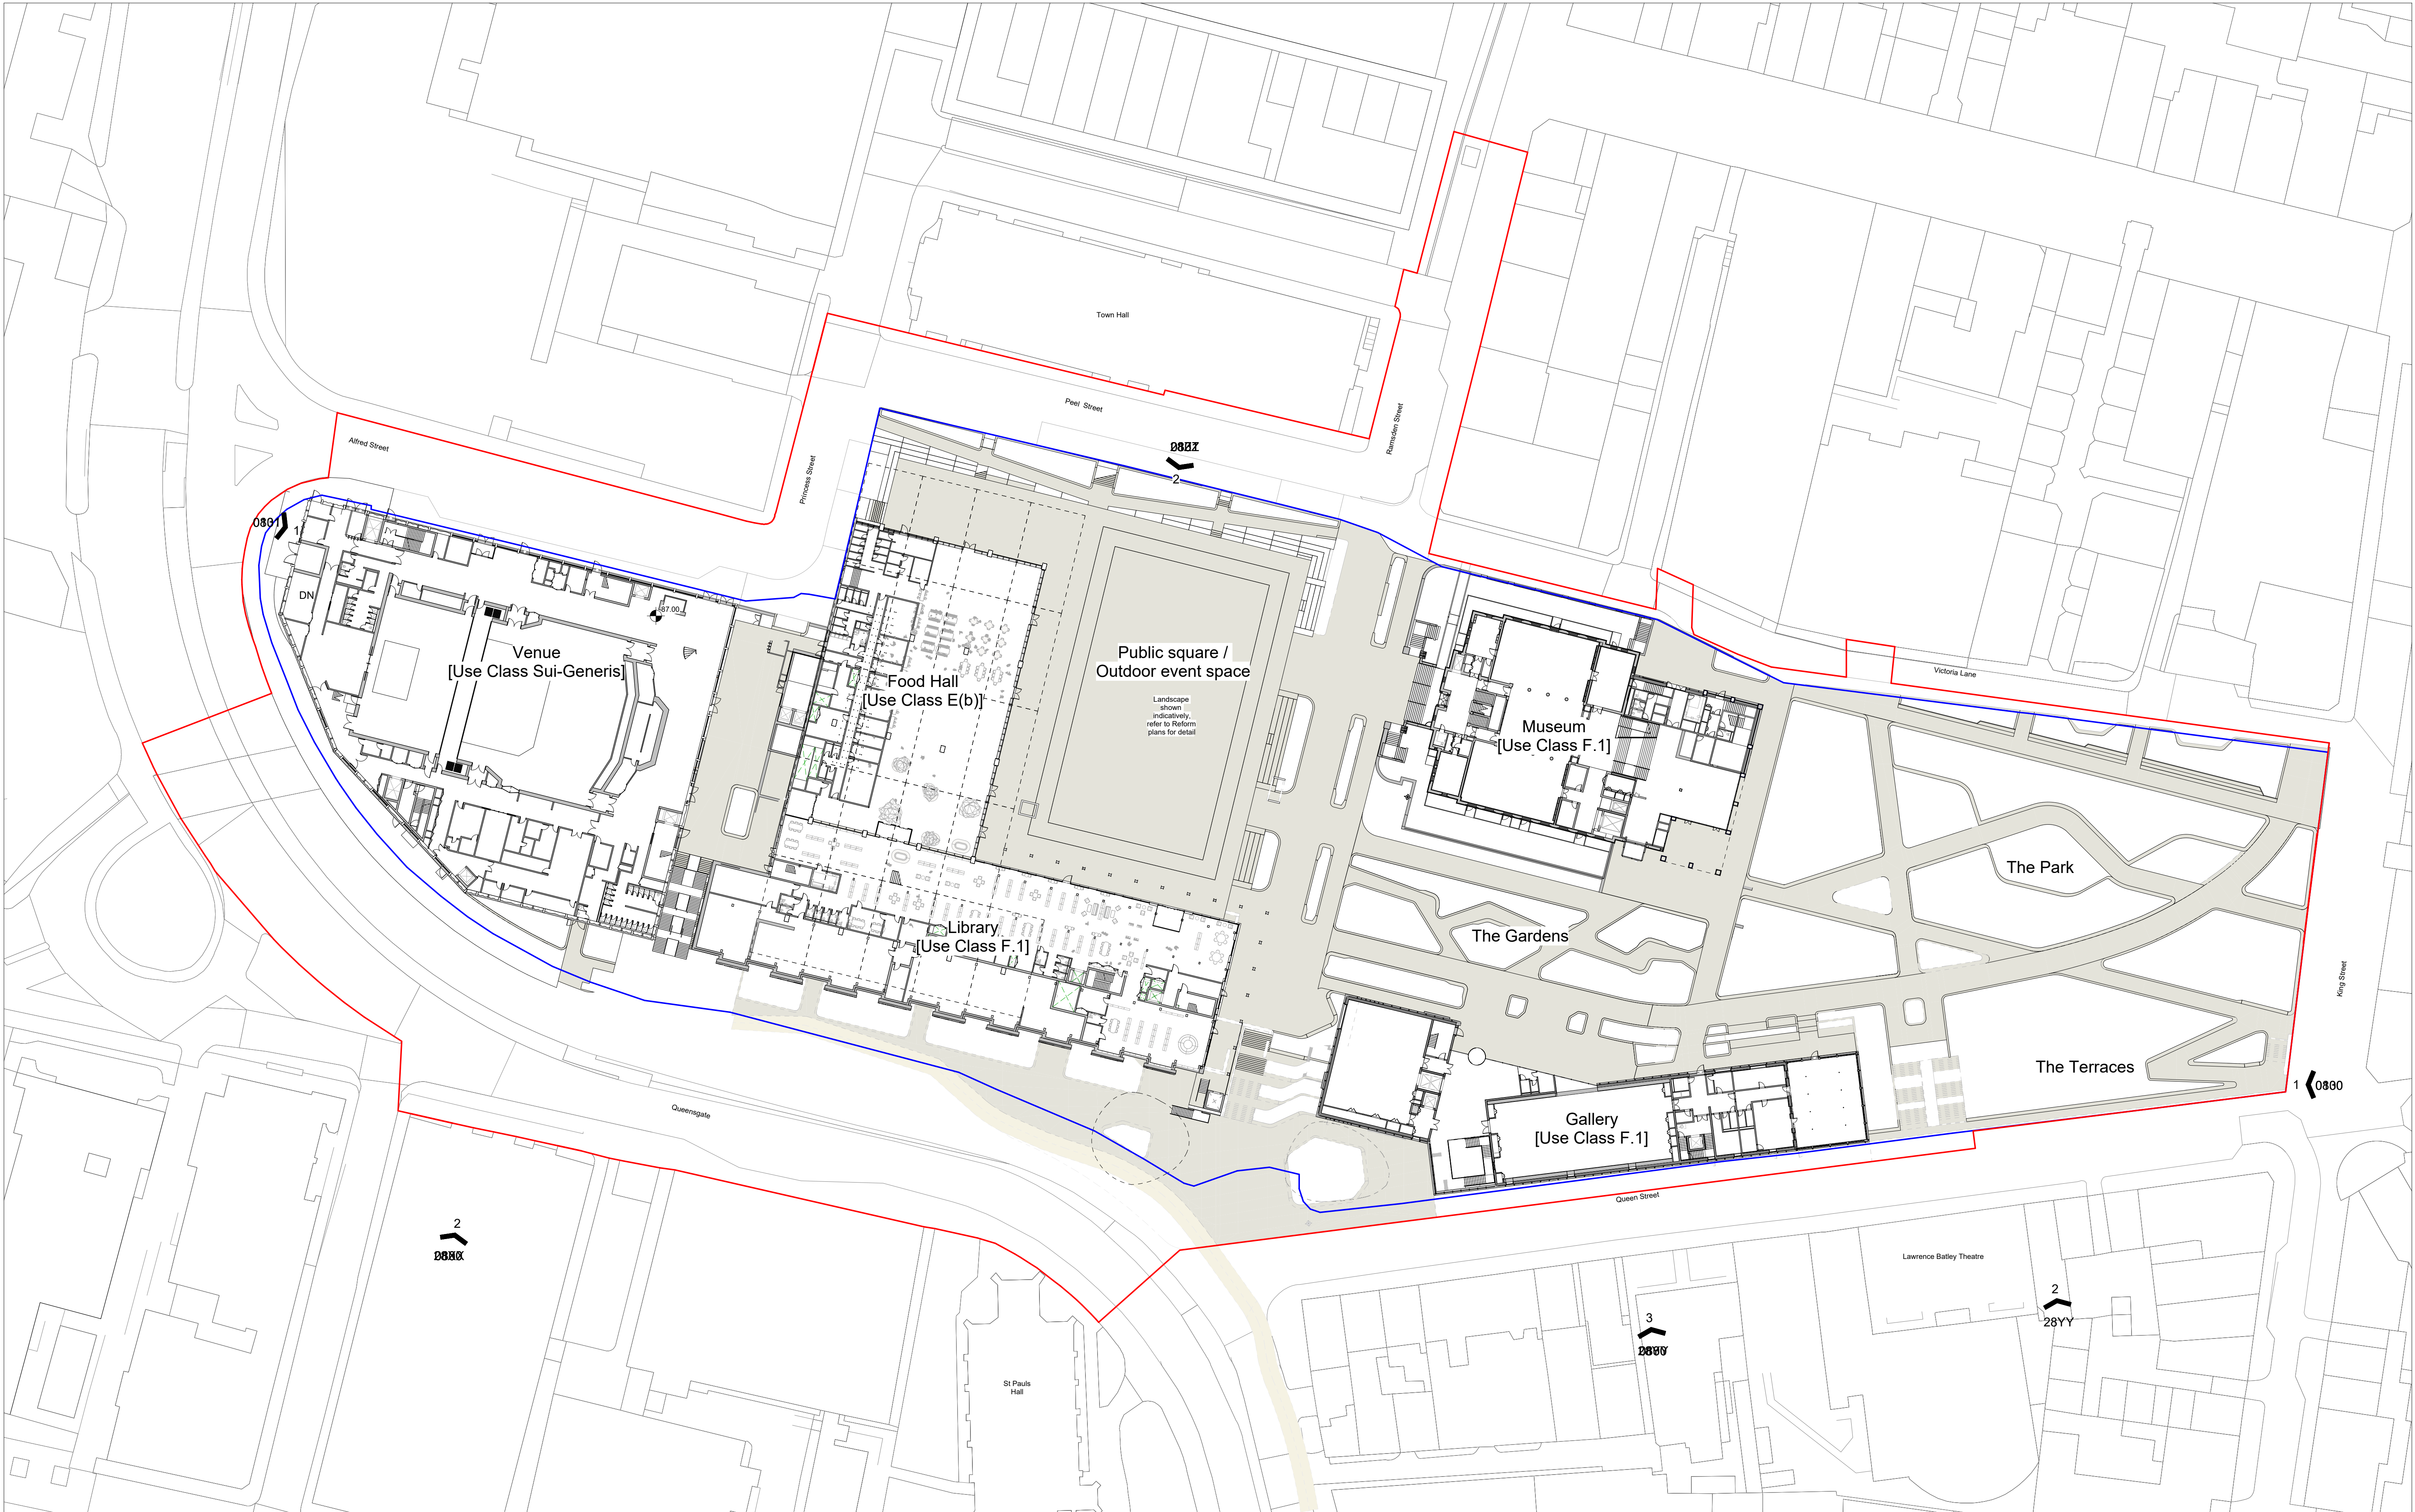


0 10 20
m
Scale 1:500

Notes:

- Dimensions are not to be scaled from this drawing. All discrepancies in this drawing are to be reported to Feilden Clegg Bradley Studios. Drawing only to be used for the purposes it was issued for. Do not modify any element of this CAD drawing. Landscape, public realm and neighbouring buildings shown indicatively. This drawing is copyright.
- Existing locations and footprints of surrounding buildings are taken from: (OS Map - Promap-1634985-1735589-720-0.dwg) received 2021.10.27; (21359-100-Topo-Millimetres.dwg) received from Matty Surveys on 2022.02.23
- Development Boundary Line taken from Kirklees Council Ordnance Survey © Crown copyright 2020. All rights reserved. Licence number 100007514.
- Existing building plans and elevations are based on Matty Surveys drawings received on 2022.02.18 and 2022.03.15

Legend

- Site Ownership Boundary
- Planning Boundary discussed at meeting on 18/08/22

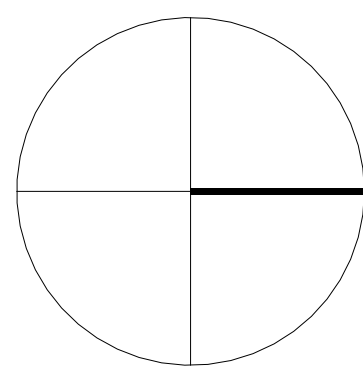

FeildenCleggBradleyStudios
LLP

London Office
Tottenham Street
London
W1T 4RG

t +44 20 7323 5737
e london@fcbstudios.com

Rev	Status
P01	S1 Issued for Coordination

Date
13.09.22

Job/Drawing No	Revision
CDT430201-FCB-XX-00-DR-A-02-SK0184	P01

Kirklees Cultural Heart
Huddersfield Masterplan - Proposed Planning Boundary

Scale	As indicated@A1	Drawn	London Studio	FCBS project no
Date	15.07.22	Checked	AW Group	CDT430201

Do not scale

All dimensions to be checked on site