


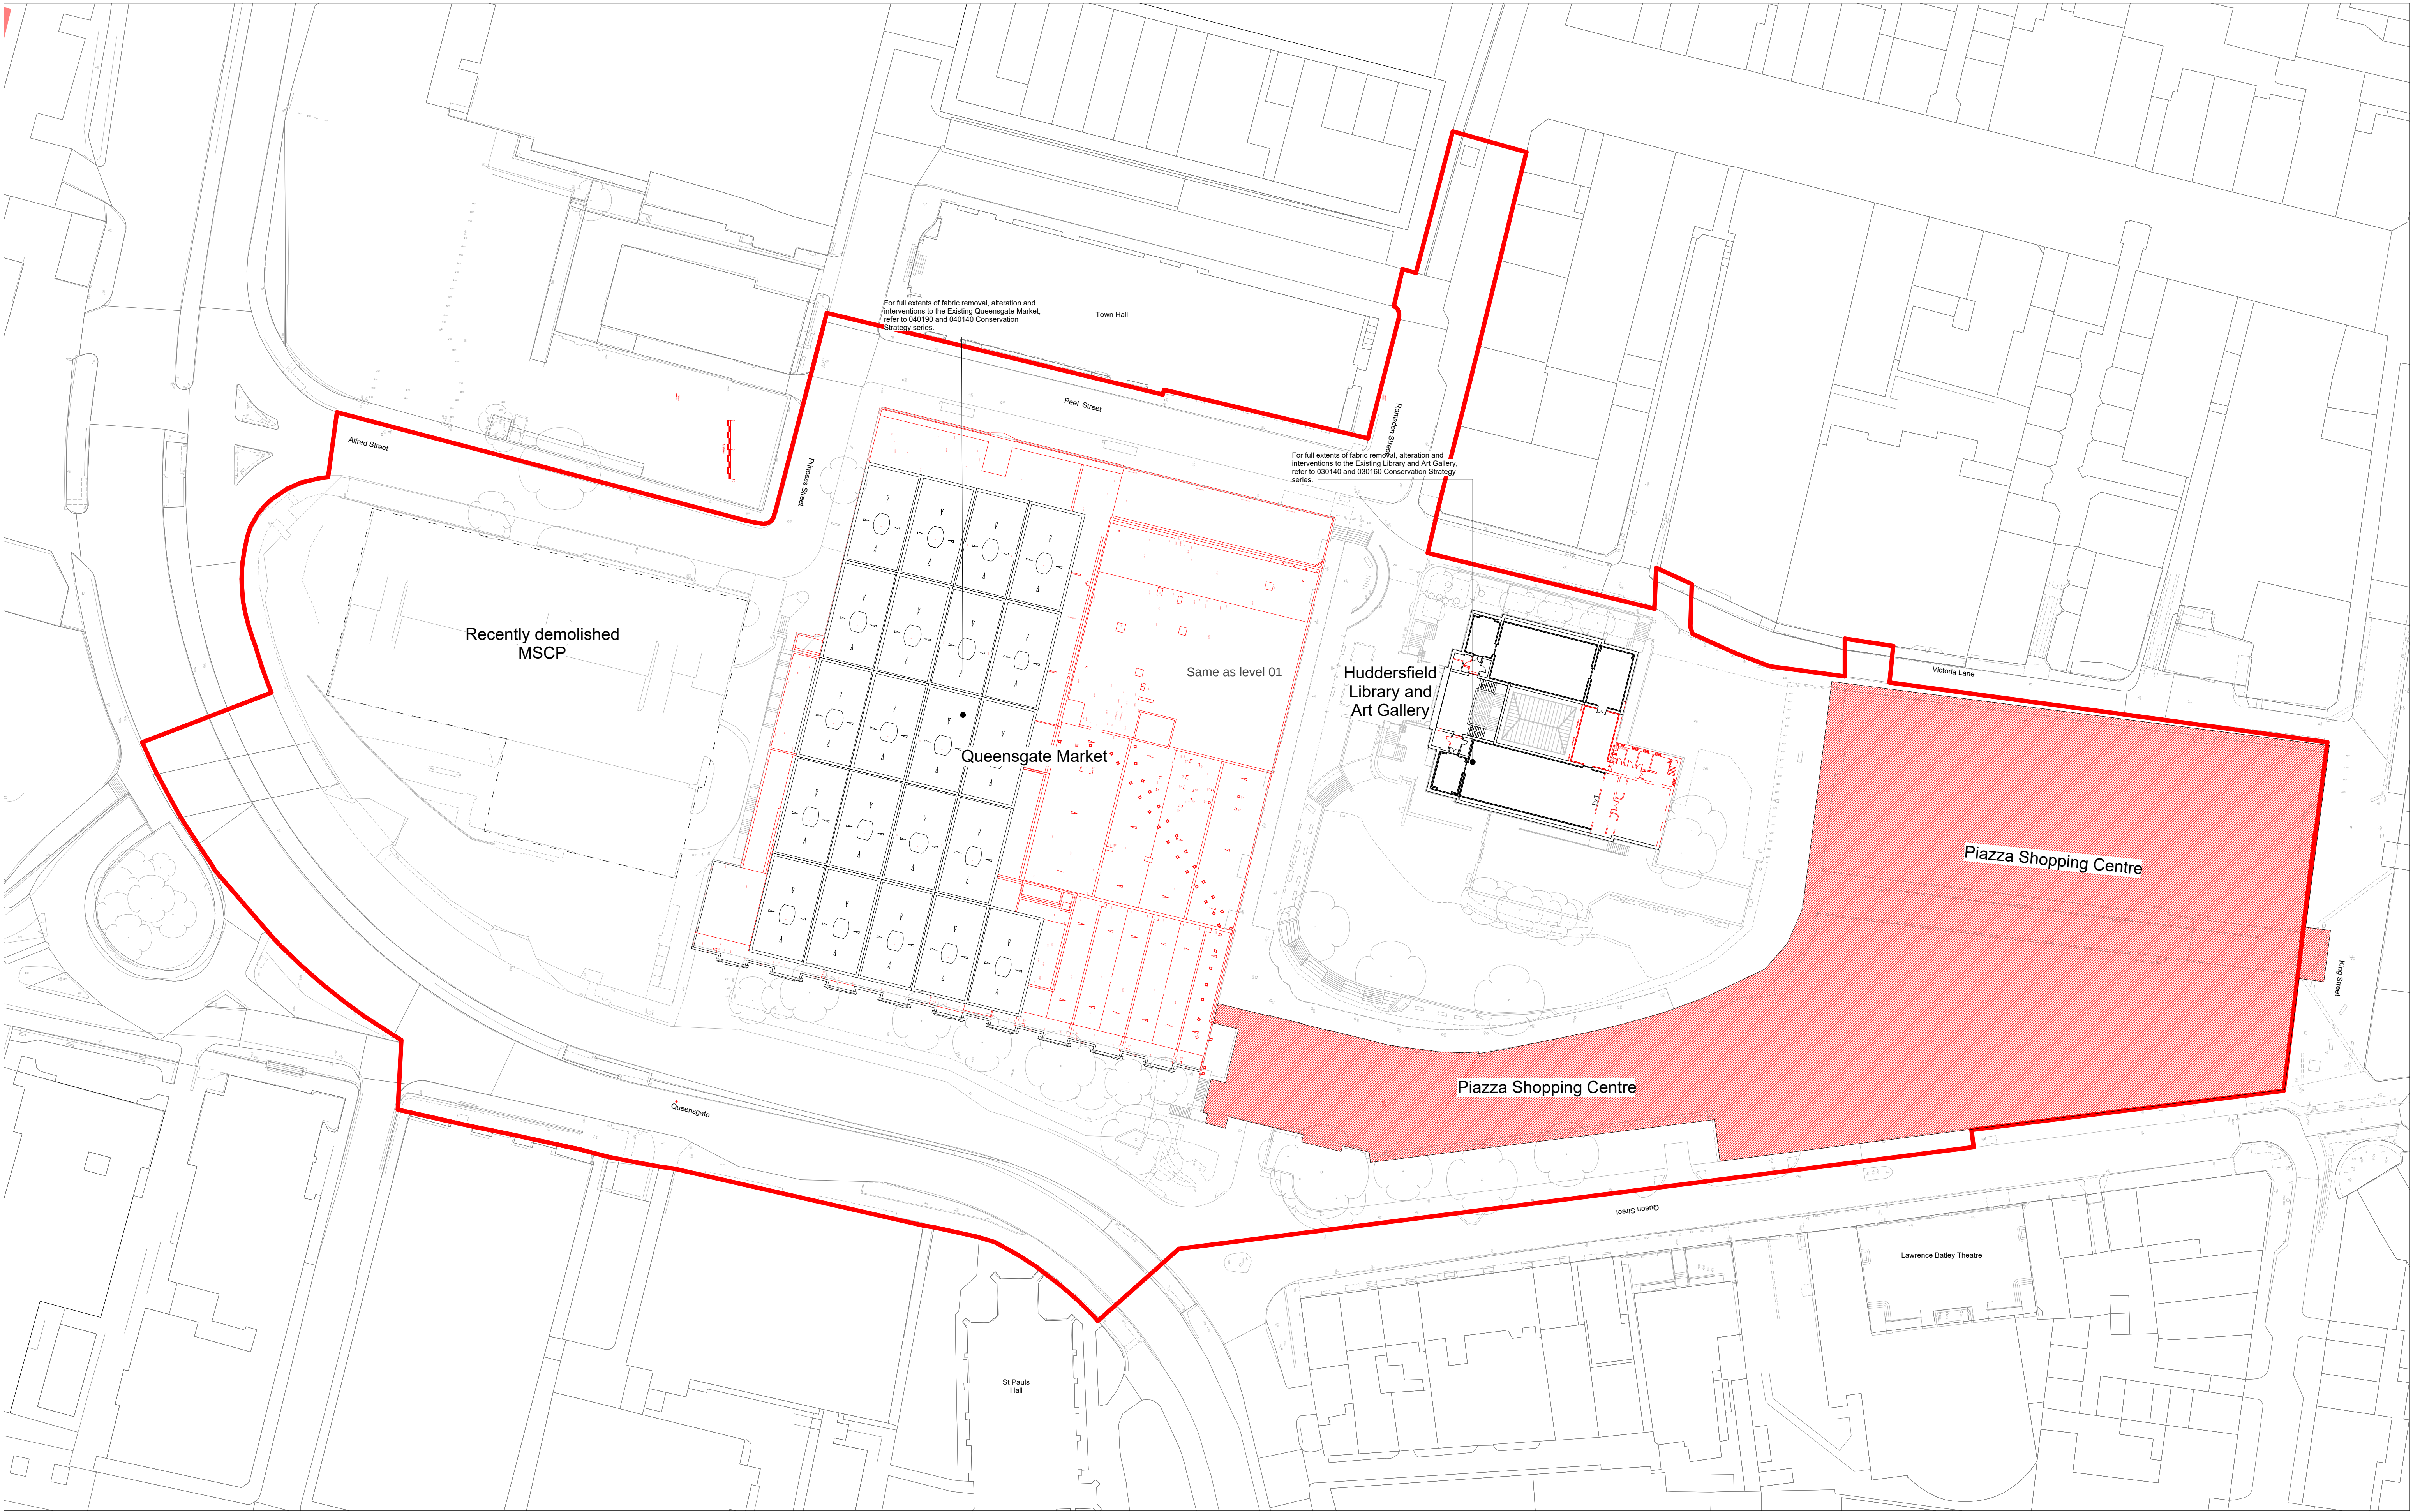


- Notes:
- Dimensions are not to be scaled from this drawing.
 - Drawing only to be used for the purposes it was issued for.
 - Landscape, public realm and neighbouring buildings shown indicatively.
 - Existing locations and footprints of surrounding buildings are taken from: (OS Map - Promap-1634985-1735589-720-0.dwg) received 2021.10.27, (21359-100-Topo-Millimetres.dwg) received from Maltby Surveys on 2022.02.23
 - Existing building plans and elevations are based on Maltby Surveys drawings received on 2022.02.18 and 2022.03.15

Legend

- Planning Boundary
- Significant areas of removal
- Fabric removal

Planning Boundary Line and OS context taken from Kirklees Council Ordnance Survey © Crown copyright 2022. All rights reserved. Licence number 100007514.

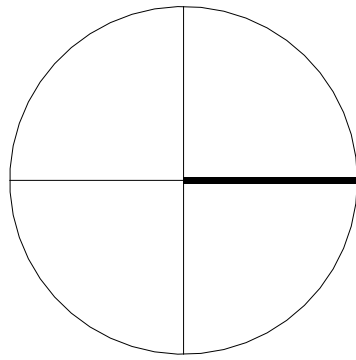

FelidenCleggBradleyStudios
LLP

London Office
Tottenham Street
London
W1T 4RG

t +44 20 7323 5737
e london@fcbstudios.com

Rev	Status	Date
P01	S2 Issued for Planning and Listed Building Consent	30.09.22

Job/Drawing No	Revision
CDT430201-FCB-XX-02-DR-A-020143	P01
Kirklees Cultural Heart Huddersfield Masterplan - Proposed Level 02 Demolition Plan	
Status S2	

Scale	As indicated@A1	Drawn	London Studio	FCBS project no
Date	15.07.22	Checked	AW Group	CDT430201
Do not scale		All dimensions to be checked on site		