




2
0900

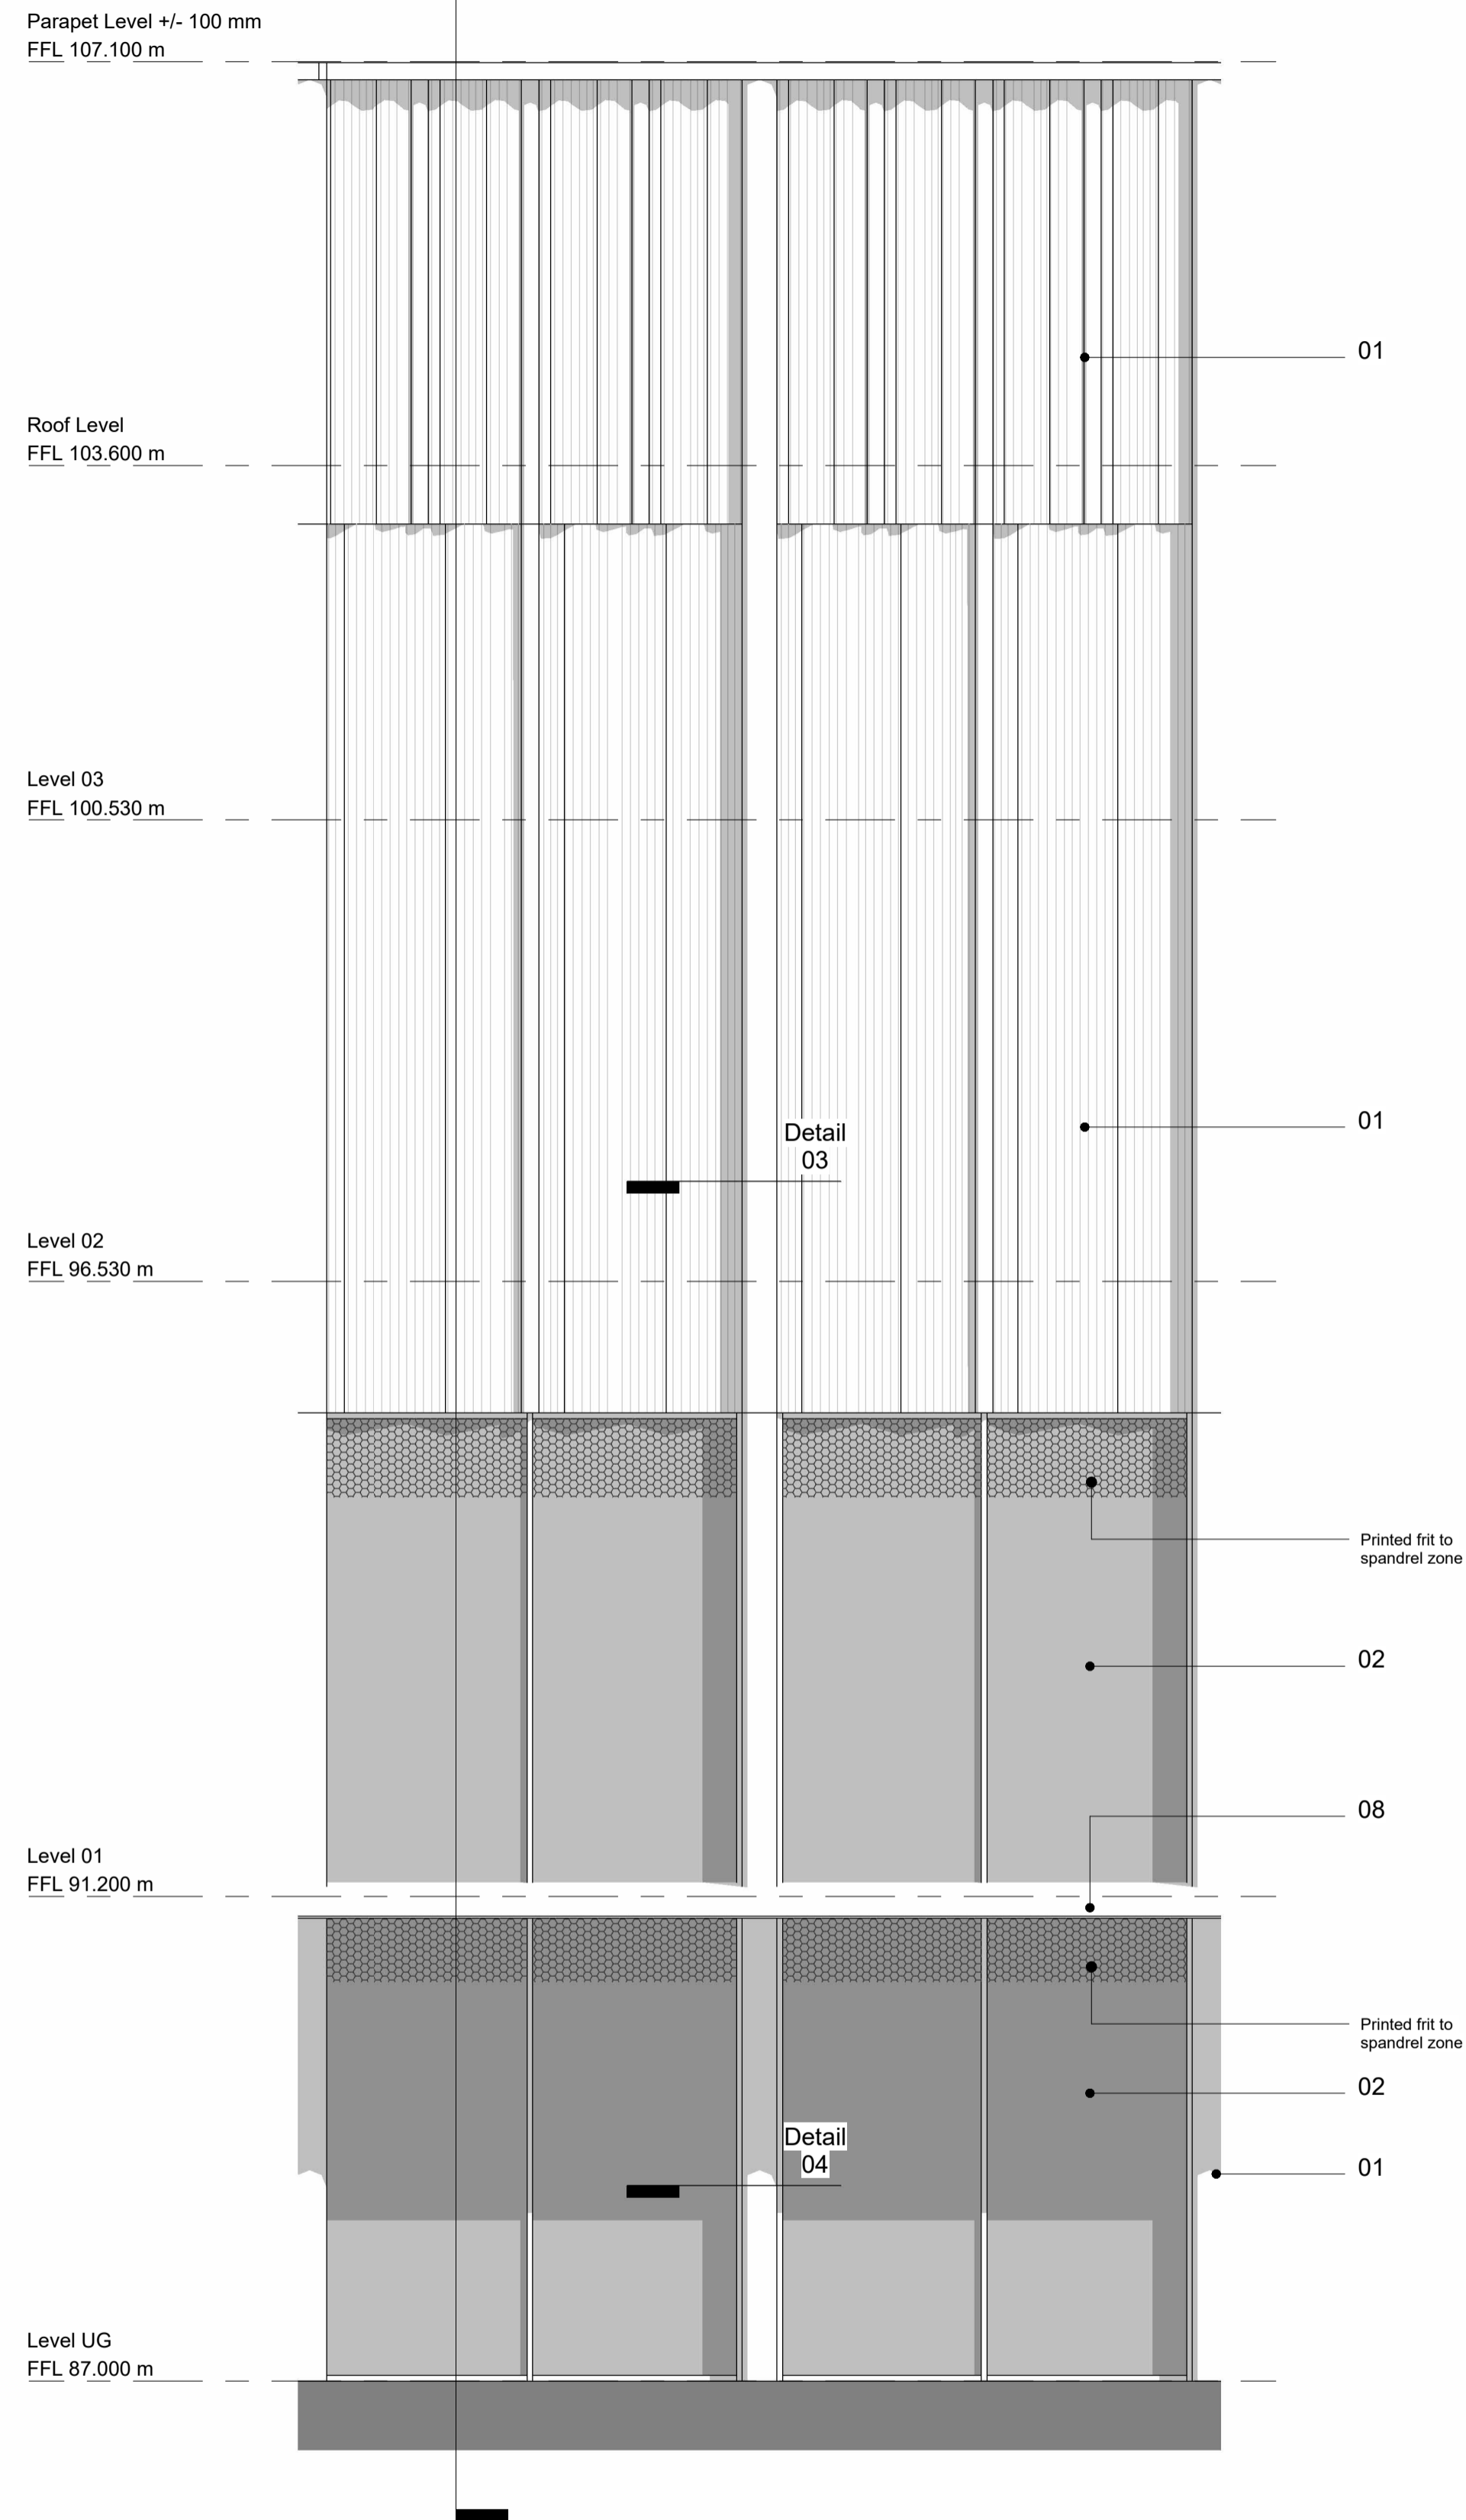


1 Bay Study Elevation - Ceramic and Curtain Wall Glazing
1 : 50

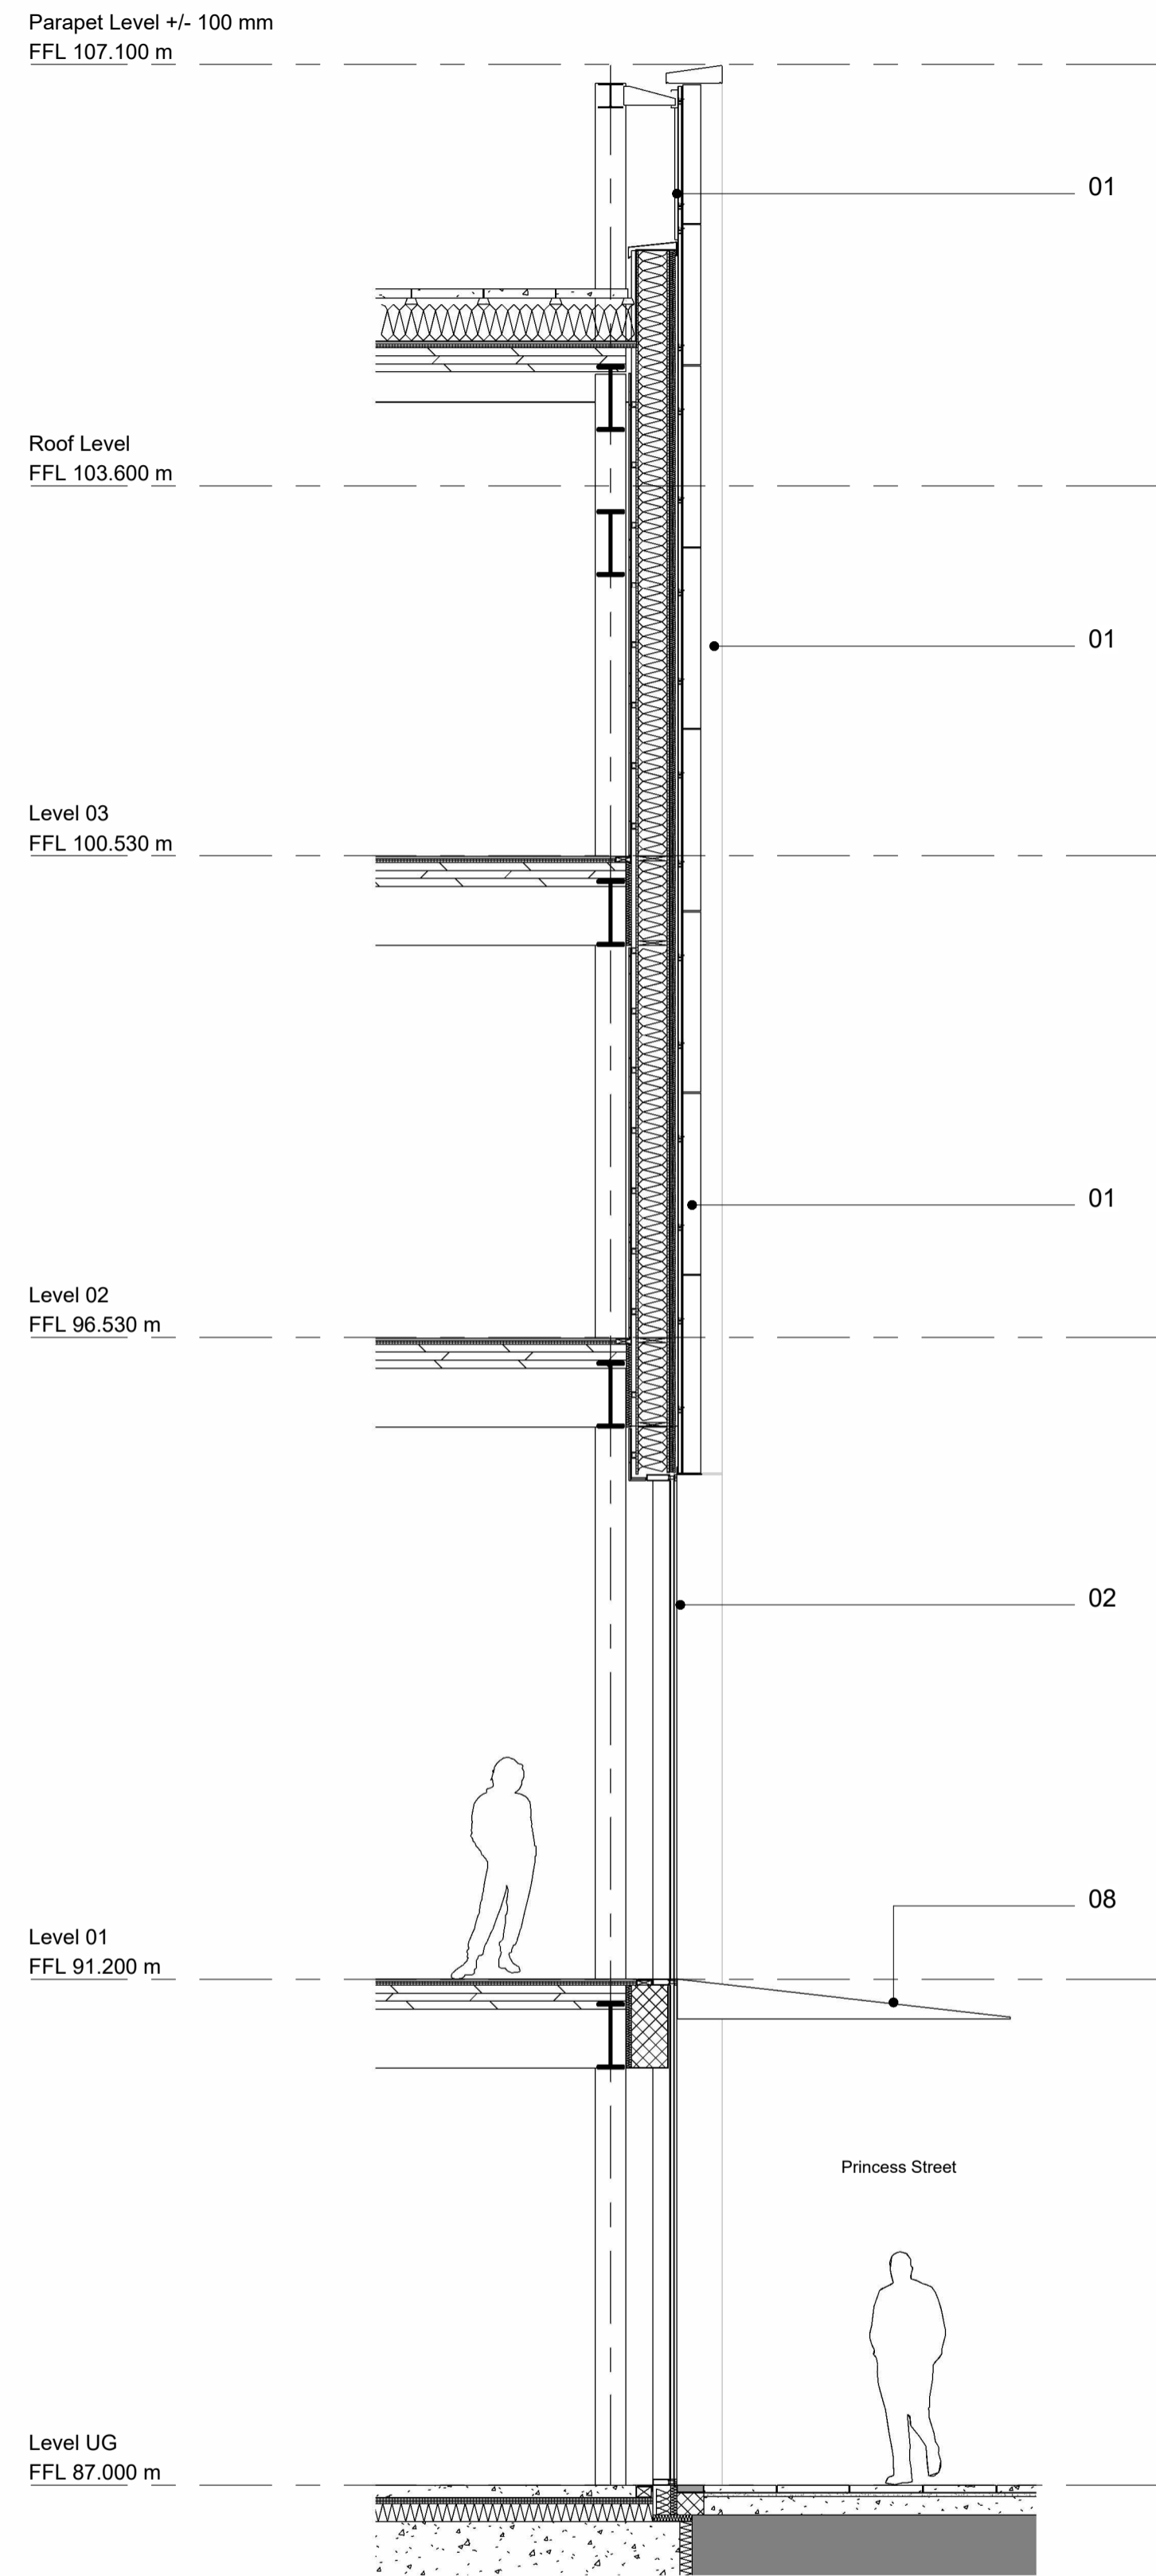

2 Bay Study Section - Ceramic and Curtain Wall Glazing
1 : 50

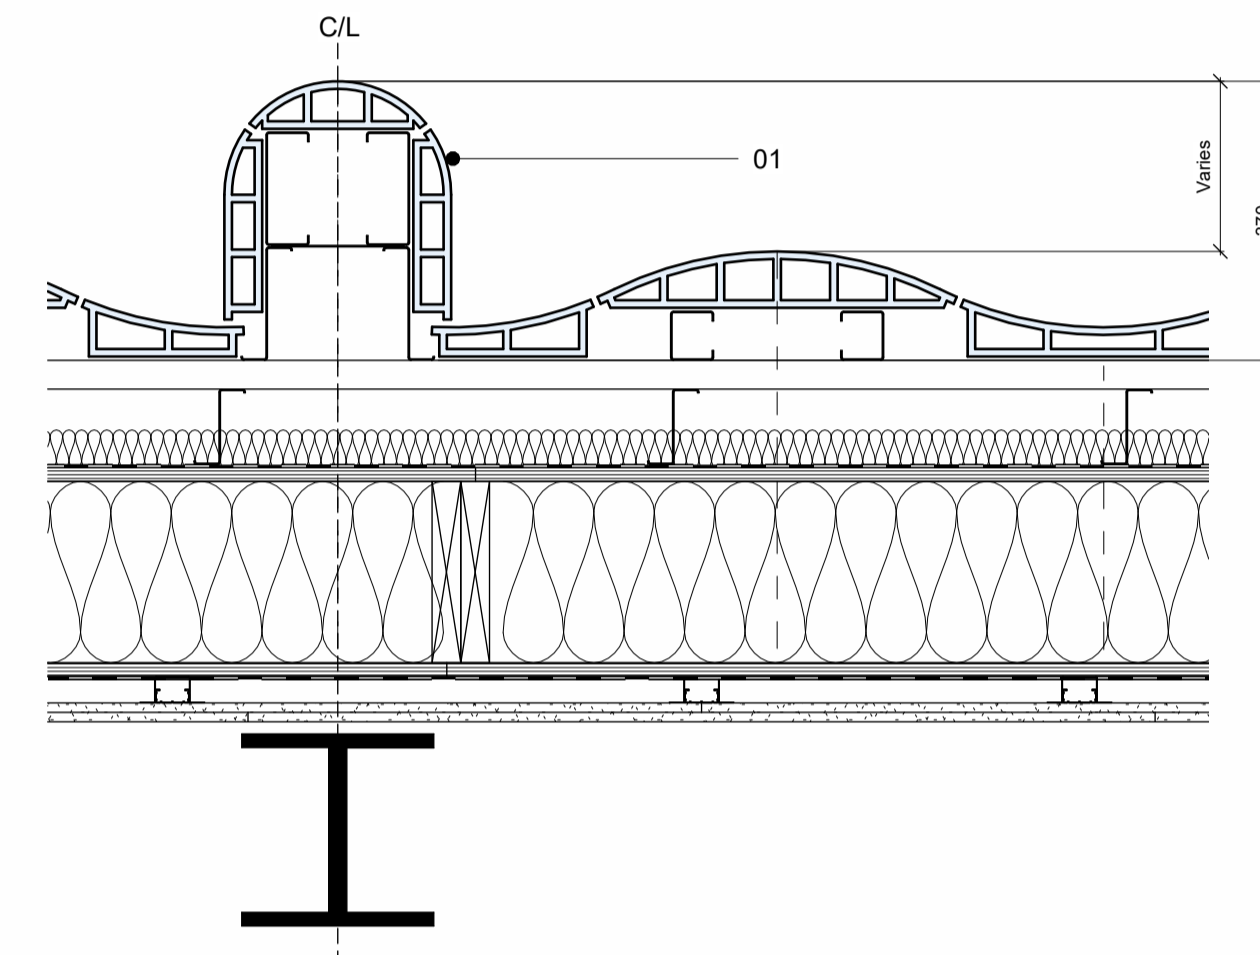

3 Solid Terracotta Wall Detail
1 : 10

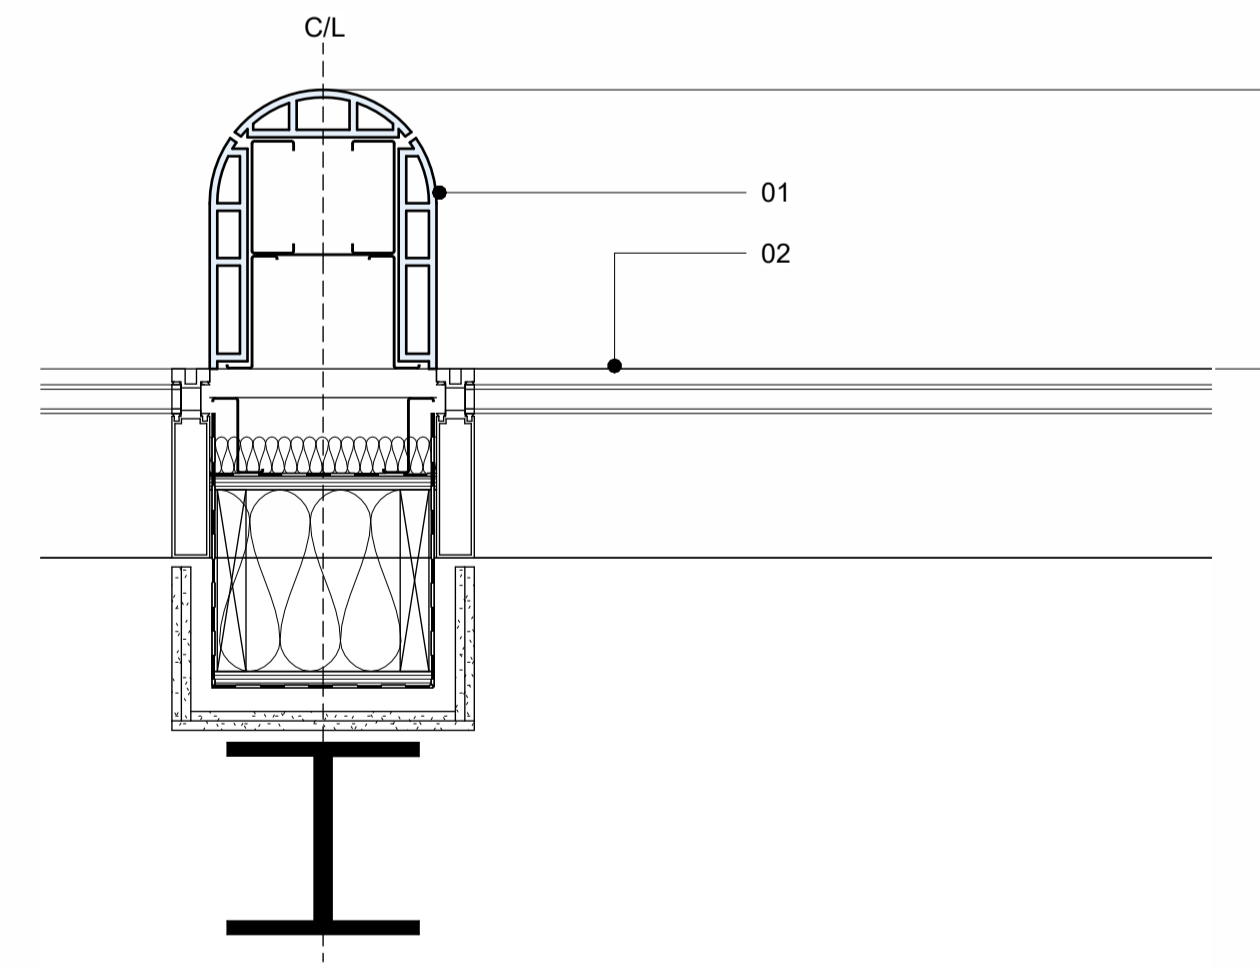


4 Terracotta and Curtain Wall Detail
1 : 10

Elevation Key and Notes

1. Profiled glazed terracotta cladding with projecting fins
2. Dark metal capped windows and curtain walling system (glazing toned grey)
3. Solid glazed panel in window/ curtain walling system
4. Open profiled glazed terracotta cladding with projecting fins and perforated metal screen behind for plant ventilation. Metal colour to match terracotta
5. Perforated metal screen to carpark for ventilation. Metal colour to match terracotta
6. Concrete cladding to carpark
7. Metal faced sandwich panel to plant areas (not visible on planning elevations)
8. Metal canopy and/or integrated signage (Signage type and extent tbc by condition)
9. LED display screens behind curtain wall glazing
10. Opaque glazed system. With fully insulated wall buildup behind glazed face.
11. Decorative metal louvre door to plant/BOH space behind

- Dimensions are not to be scaled from this drawing
- Drawing only to be used for the purposes it was issued for
- Landscape, public realm and neighbouring buildings shown indicatively
- Existing locations and footprints of surrounding buildings are taken from: (OS Map - Promap-1634985-1735589-720-0.dwg) received 2021.10.27; (21359-100-Topo-Millimetres.dwg) received from Maltby Surveys on 2022.02.23
- Existing building plans and elevations are based on Maltby Surveys drawings received on 2022.02.18 and 2022.03.15

- Glazed elements (Windows and Doors)
- Spandrel Panels
- Openable Windows
- Display Screens

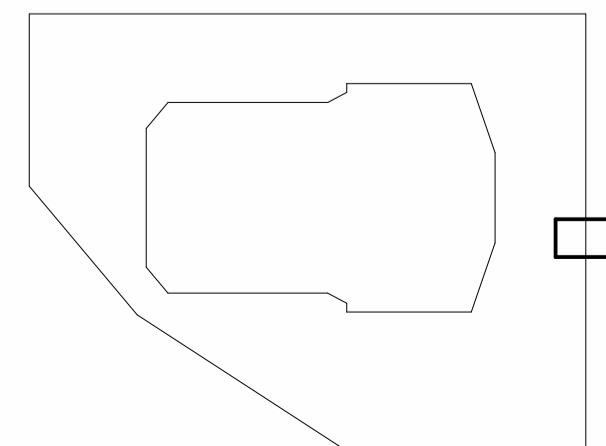

FeildenCleggBradleyStudios
LLP

London Office
Tottenham Street
London
W1T 4RG

t +44 20 7323 5737
e london@fcstudios.com

Rev	Status	Date
P01	S2 Issued for Planning and Listed Building Consent	30/09/22

Job/Drawing No	Revision
IR430303-FCB-XX-XX-DR-A-050900	P01
Kirklees Cultural Heart Huddersfield Venue - Proposed Bay Study	Status S2
Scale As indicated@A1 Date 30.09.22	FCBS project no IR430303

Do not scale All dimensions to be checked on site