

ABADDON TREE SURGEONS

Tel. 01484 659032

Mobile: 07710 658199

JOB SHEET

DATE SURVEYED:

SIGNED:

CUSTOMER NAME / ADDRESS / TEL. No.

Peter o Kane
The Manor, 1 SPARKS RD
NEW KEY Road
OAKES HD3 4BX

JOB DESCRIPTION:


2 SYCAMORE TREES TO CROWN
LIFT ALL LOWER HANGING BRANCHES
FOR GOOD CLEARANCE UP TO 5 METERS
CROWN THIN TREES BY 40%
THROUGHOUT ENTIRETY

OBSTACLES: Removing epicormic
Growth within the stem
+ canopy.

RISK ASSESSMENT:

QUOTE:

SITE SURVEY PLAN:

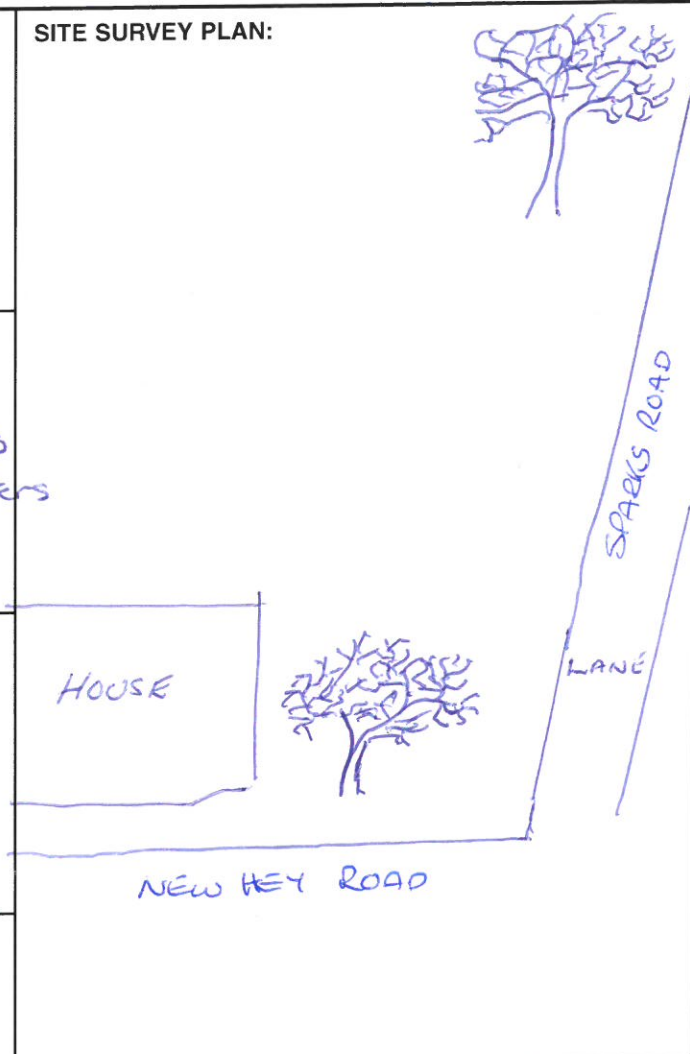

Spot Checks

WORK EQUIPMENT – chainsaw, chipper, brushcutter, hired equipment, hand saw, ladders

LIFTING EQUIPMENT – mobile elevated work platforms (MEWPs), ropes, harnesses, karabiners

PPE – chainsaw trousers, combination helmet, hi-viz

THE SITE – protection of members of the public, traffic control, overhead or underground services

TRAINING – formal training and indications of competence

PAPERWORK – evidence of LOLER examinations, manuals for machines and your generic and site specific risk assessment

The Law

Health & Safety at Work etc Act 1974

Provision and Use of Work Equipment Regulations 1998 (PUWER)

Lifting Operations & Lifting Equipment Regulations 1998 (LOLER)

Management of Health & Safety at Work Regulations 1999

Personal Protective Equipment Regulations 1992 (PPE)

Reporting of Injuries Diseases & Dangerous Occurrences Regulations 1995 (RIDDOR)

Health & Safety (First Aid) Regulations 1981

Employers Liability (Compulsory Insurance) Act 1969 (ELCI)