


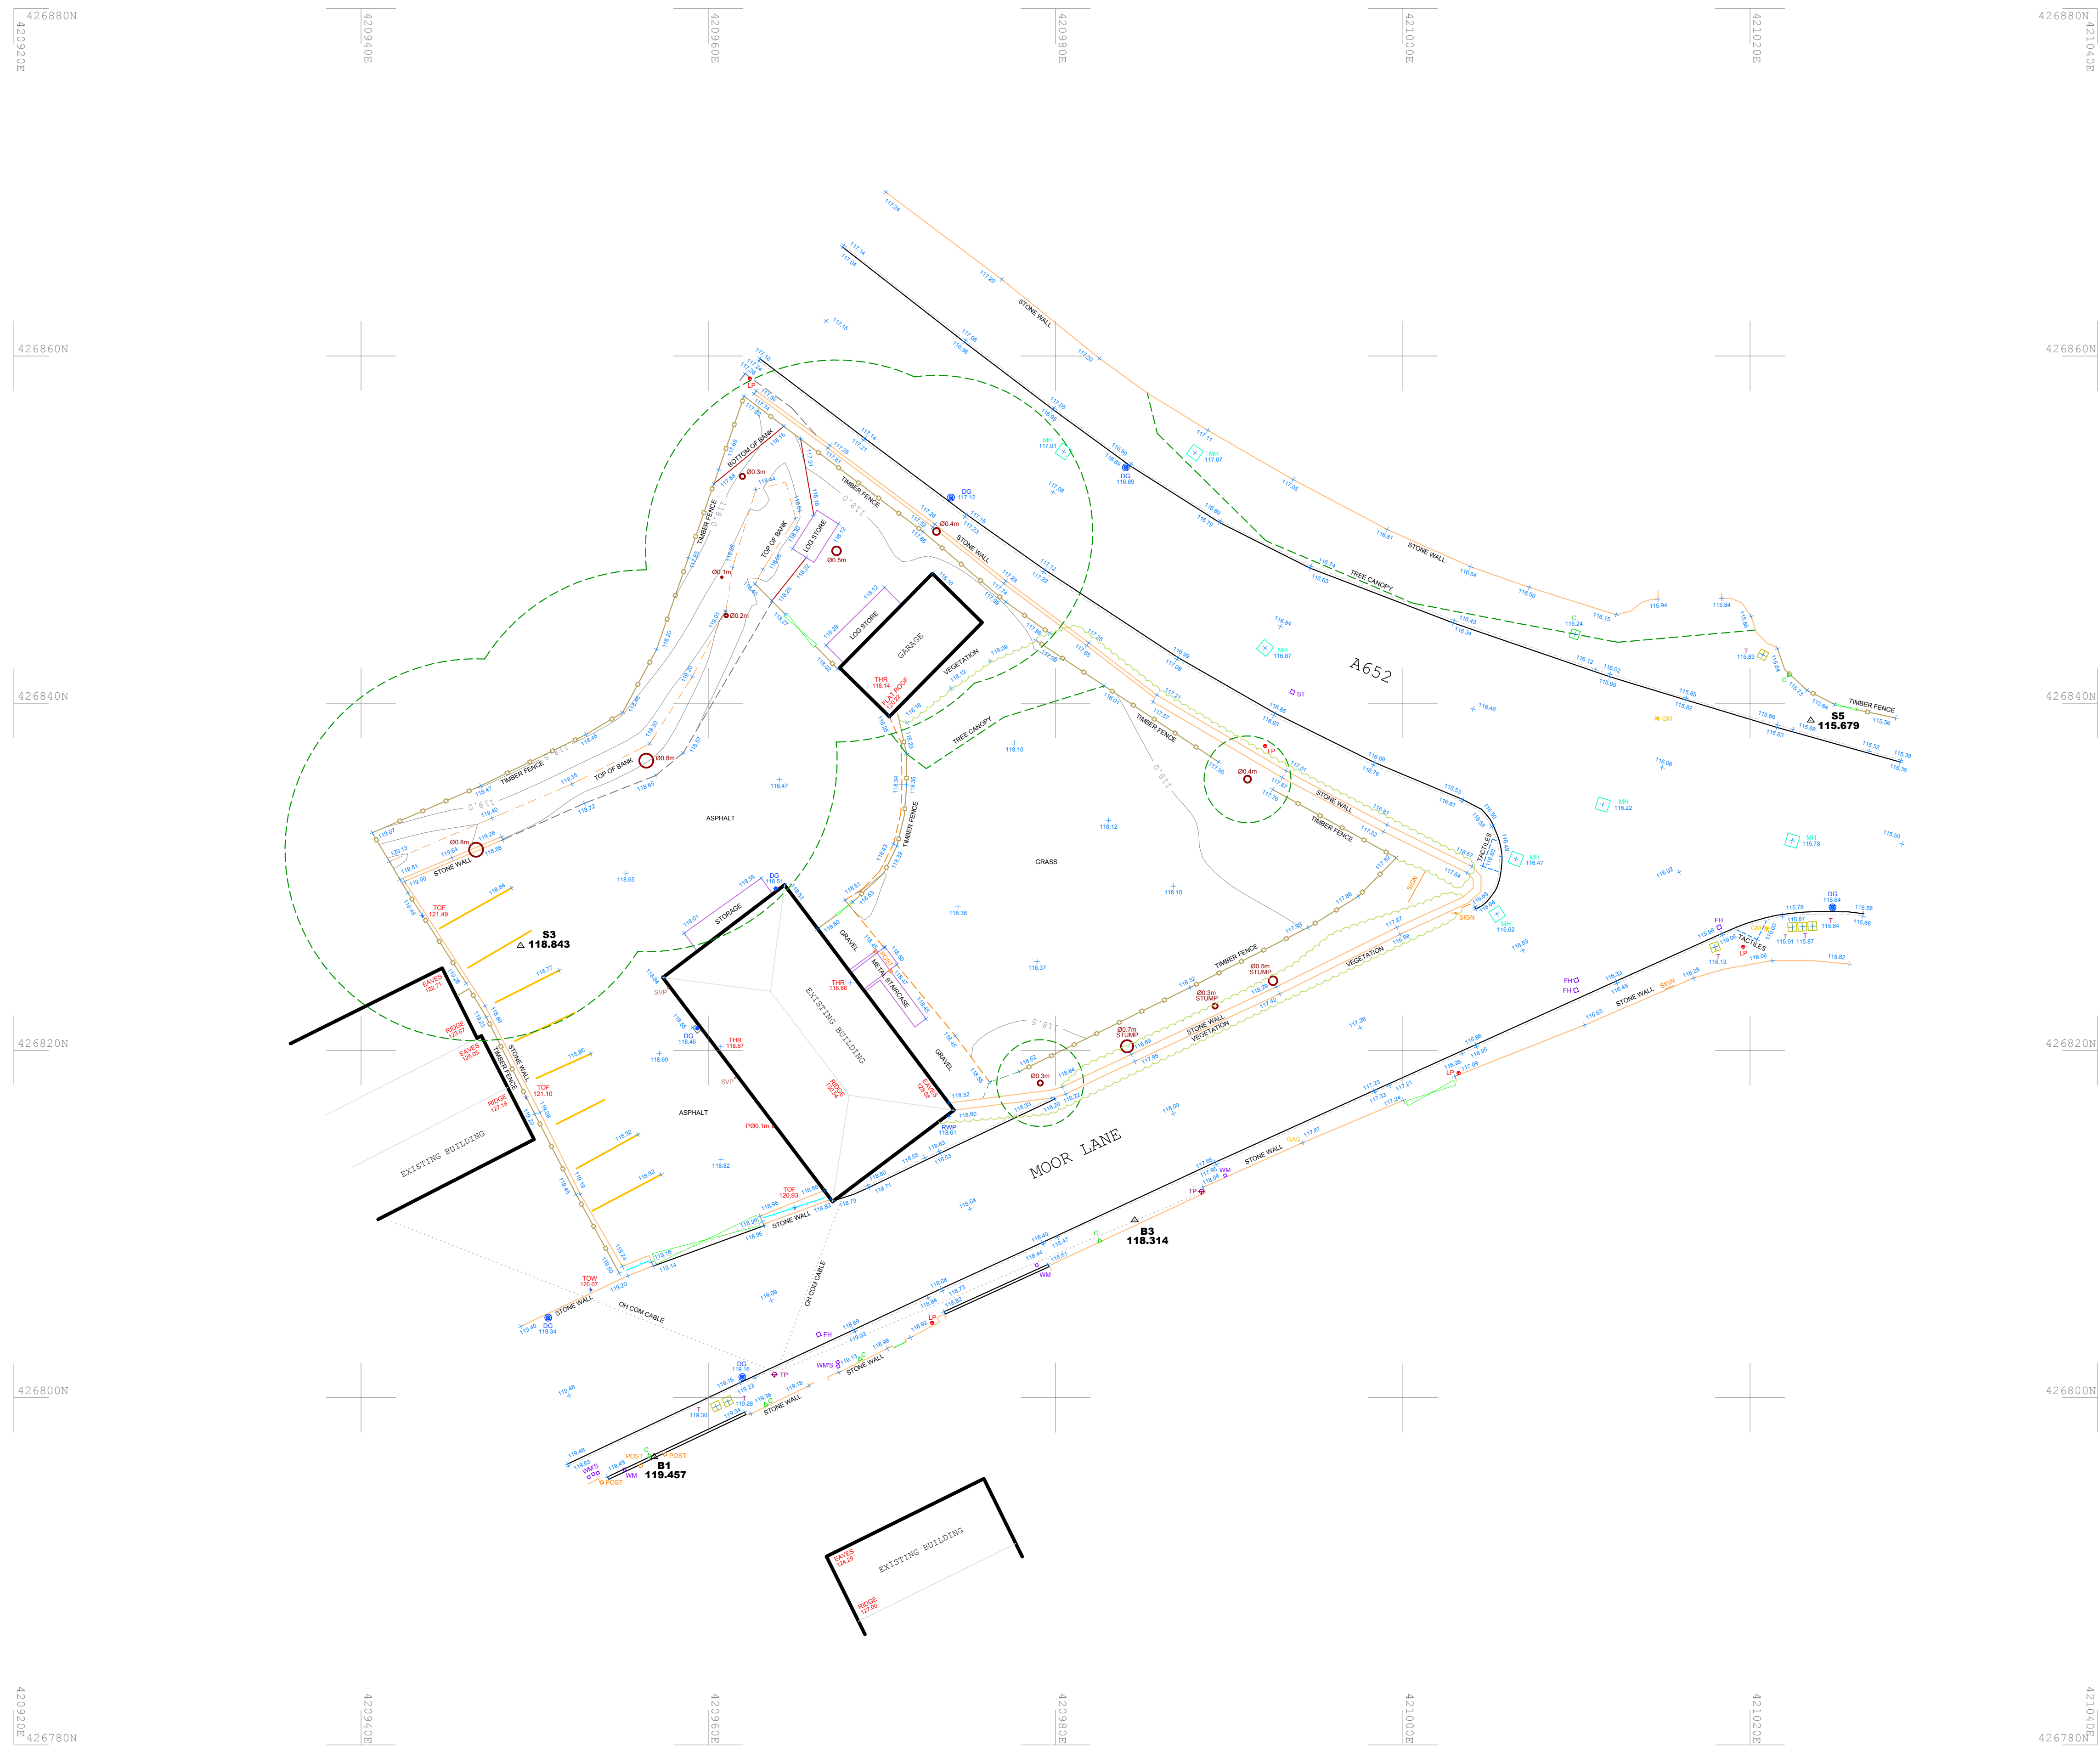

Notes

This drawing and the information contained therein is issued in confidence and is the copyright of MT Surveys Ltd. Disclosure of this information to Third Parties and unauthorised copying or replication of this data without approval is forbidden



GRID

OS NATIONAL GRID.
Using the OS GPS Network and applying
OSTN15 transformation and then removing the
scale factor for true distances.

DATUM

OS LEVEL DATUM.
Using the OS GPS Network and applying
OSGM15 National Geoid Model to obtain local
area corrections.

STATION LISTING			
Station	Easting	Northing	Level
B1	420956.884	426796.599	119.457
B3	420984.561	426810.226	118.314
S3	420949.188	426826.030	118.843
S5	421023.502	426839.011	115.679

TOPOGRAPHICAL SURVEY KEY

DRAINAGE & WATER SERVICES		STREET FURNITURE & GEOTECH	
DS	Drain/Gully	MAL	Post Box
KS	Kerb Outlet	BOL	Bus Stop
MR	Manhole	BOL	○
MR	□ Square Manhole	SIGN	→ Sign
MR	△ Triangular Manhole	TL	↑ Traffic Light
RE	○ Rodding Eye	CTV	○ Camera
FH	Fire Hydrant	LCP	○ Lamp Post
ST	Stop Tap	LIGHT	○ Light
SV	Stop Valve	COL	○ Column
TAP	Tap		Vert
WO	Wash Out	BM	△ Bench Mark
WM	Water Meter	M	○ Marker Post
WW	Water Valve		⊕ Trial Pit
AV	Air Valve	BH	⊕ Borehole

SERVICES		ABBREVIATIONS	
G	Gas Valve	CL	Cover Level
IC	Inspection Cover	IL	Invert Level
G	Cable TV Cover	UTR	Unable To Raise
G	Cable TV Supply	THR	Threshold Level
E	Electric Cover	TOF	Top Of Fence
EP	Electricity Pole	TOH	Top Of Hedge
ER	Earth Road	TOW	Top Of Wall
T	Telecoms Cover	US	Underside
TP	Telephone Pole	WC	Window Cill Level
GS	Gas Riser Pipe	WH	Window Head Level
RWP	Rainwater Pipe	DH	Door Head Level
SPV	Soil Vent Pipe		

(w) www.mtsurveys.com
(e) admin@mtsurveys.com
(t) (0)1274 408352

MT Surveys Ltd
Unit 8
Parkview Court
Shipley
BD18 3DZ



CLIENT

Den Architecture

SITE

Moor Lane, Gomersal,
Cleakheaton

DRAWING TITLE	2D Topographical Survey
---------------	-------------------------

DRAWING REF (LAYOUT TAB)		SCALE@A1	
1037-200_2D (A1)		1/200	
PROJECT REF		REV	
1037-200		Ø	
SURVEYED	HR,MT	DRAWN	HR,MT
CHECKED	MT	DATE	13 / 06 / 2022

[illegible]