

00

Proposed Ground Floor

1:50 @ A1

03

Elevation

Elevation

04

Elevation

02

05

Elevation

Elevation



01

Drawn Scale 1:50

00m | 02m | 05m

*For the purposes of Planning Consent the following applies to any copy of this drawing made by the Local Authority:

This copy has been made by and with the authority of the person required to make the plan and drawing open to public inspection pursuant to Section 47 of the Copyright, Designs and Patents Act 1988. Unless that Act provides a relevant exception to copyright, the copy must not be copied without the prior permission of the copyright owner. If any copy is made under the authority only the whole drawing including the copyright holder's name and this notice, is to be copied.*

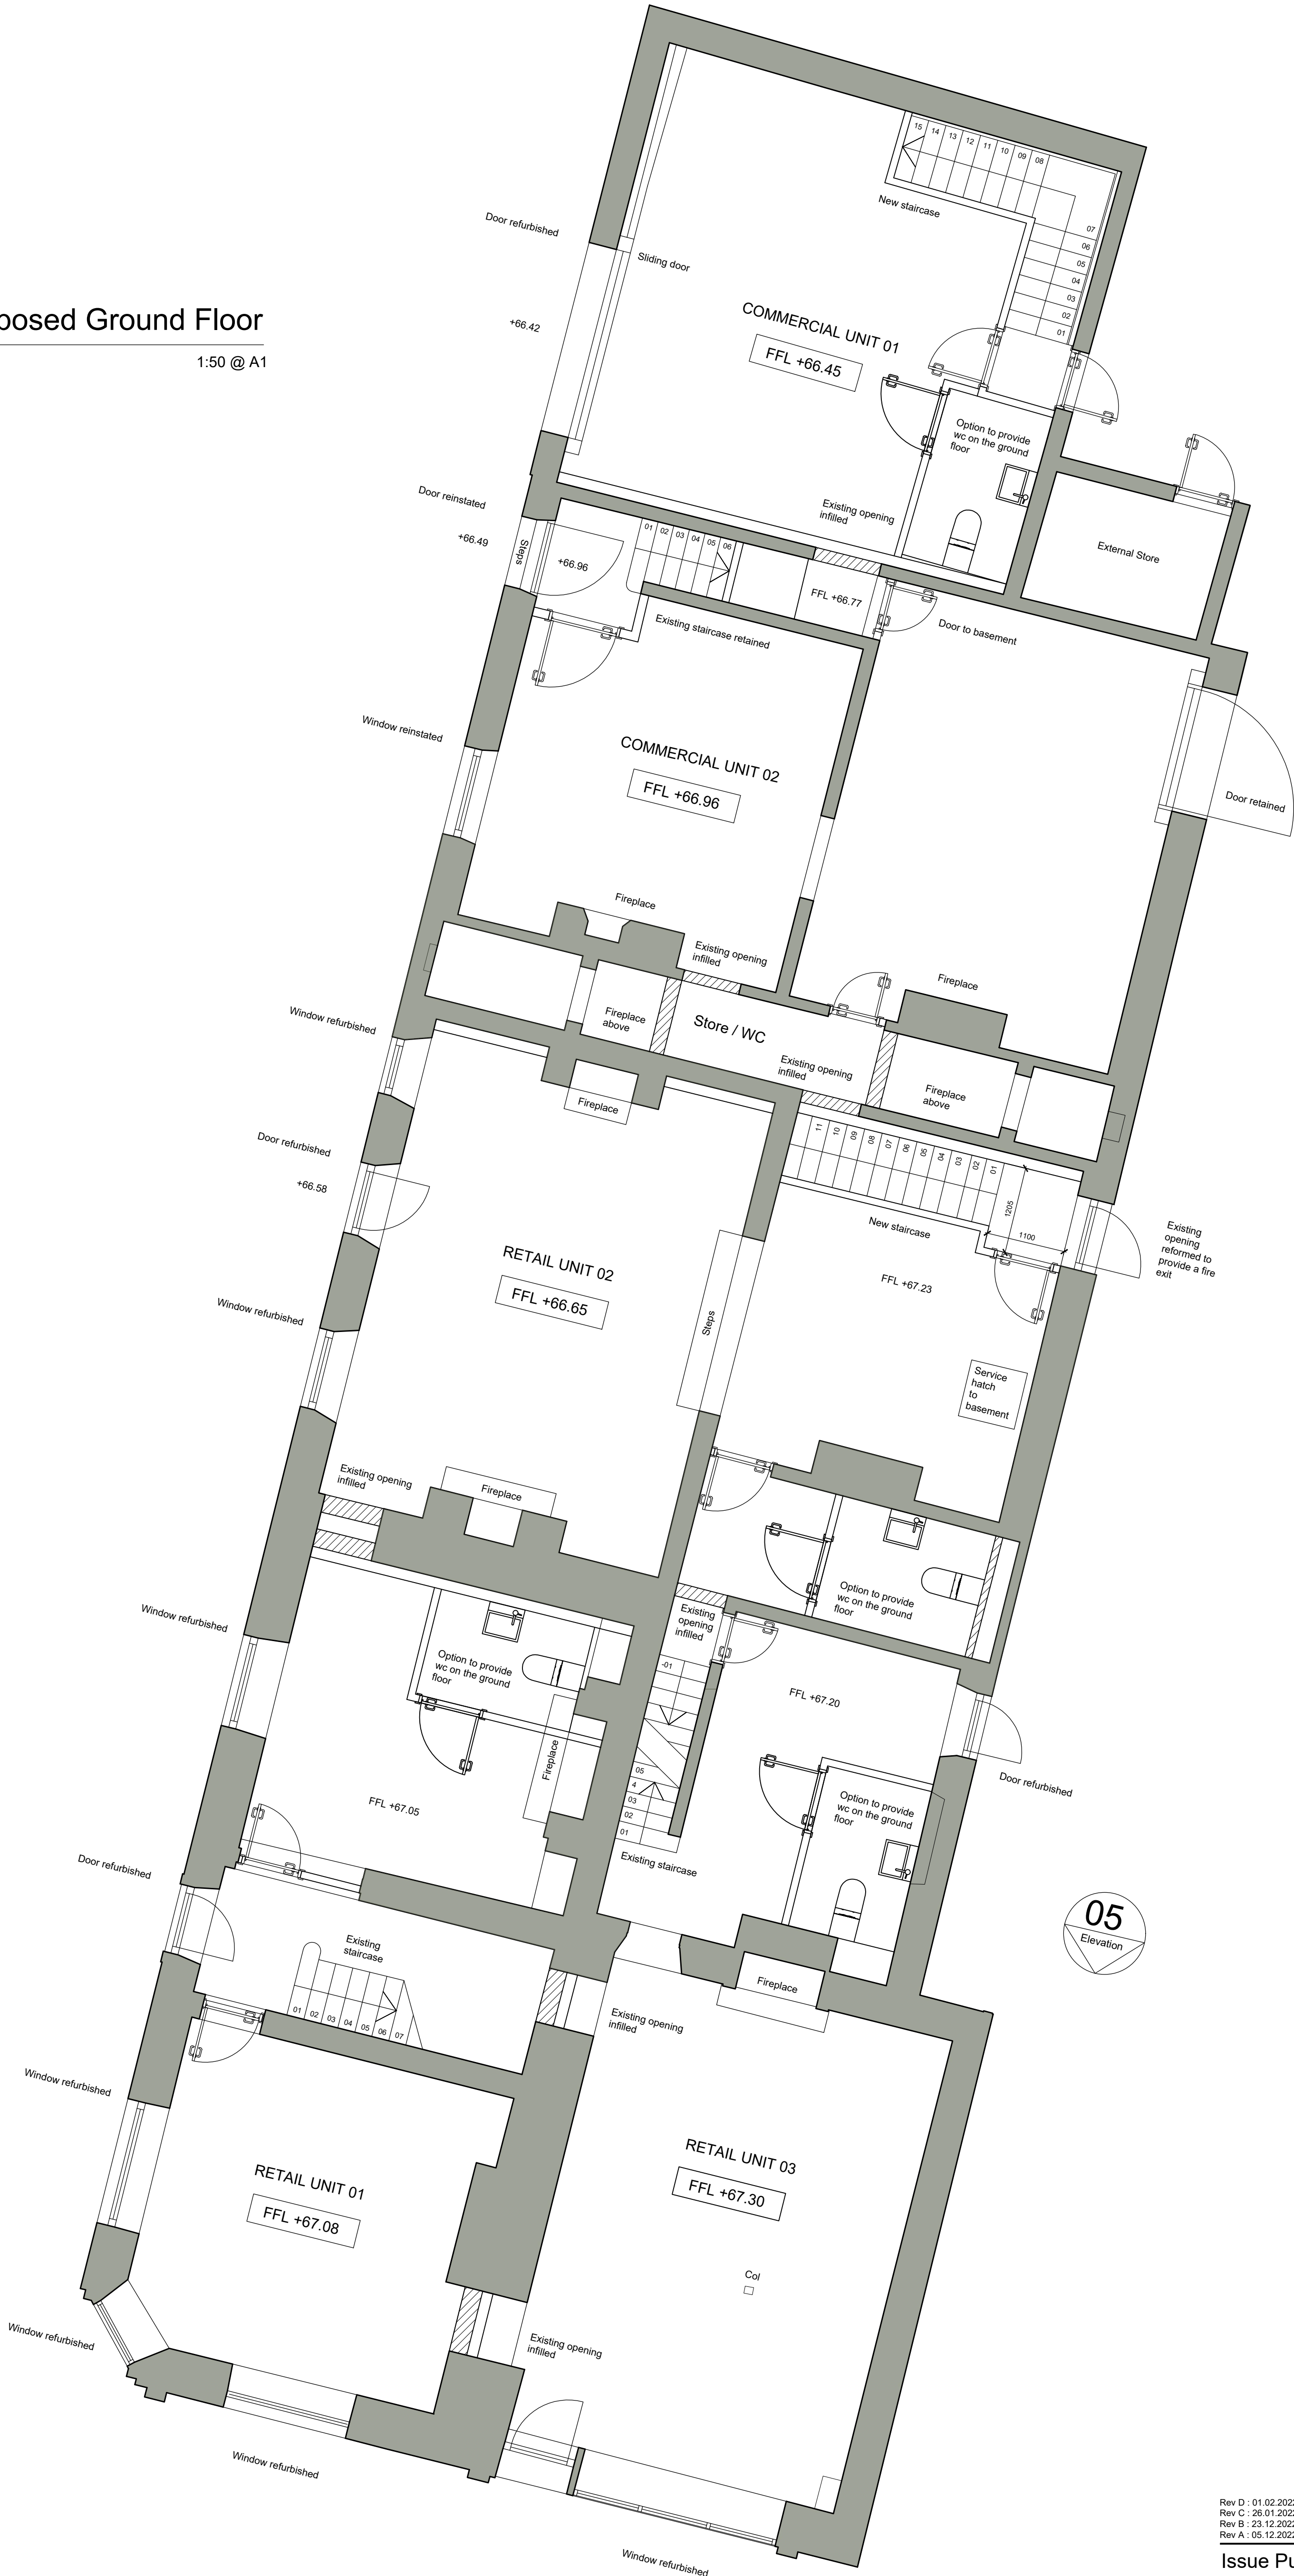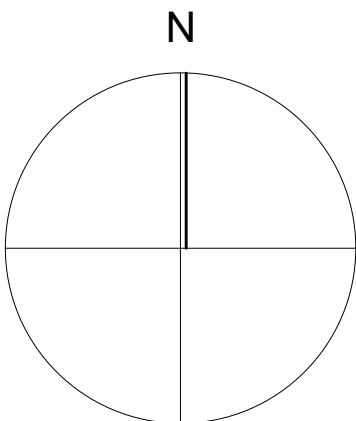

Rev D : 01.02.2022 : Staircase to retail unit 02 updated
Rev C : 26.01.2022 : Lobby to Retail Unit 02 adjusted and stair to Commercial Unit 01 amended
Rev B : 23.12.2022 : Staircase locations adjusted
Rev A : 05.12.2022 : Front retail units shown as two separate units

Issue Purpose: PLANNING APPLICATION

AHJ architects
The Courtyard
12a Commercial Road
Skelmanthorpe
Huddersfield
HD8 9AA
www.ahjarchitects.co.uk

t | 07968944840
e | info@ahjarchitects.co.uk

AHJ
architects

Client	Mr & Mrs Butterfield	Issued From	
Project	2329 : 91 Wakefield Road : Commercial Alterations	Date	September 2022
Title	Proposed Ground Floor	Scale	1:50 @ A1
Drawn	BH	Auth	BH
Drawing Number	2329 - D - 20 - 003	Revision	D

Do not scale from this drawing. Work to figure dimensions, and any discrepancy to be reported to the Architect.
Refer to larger scale drawings where available.