




① Garage GA Plan
1 : 50

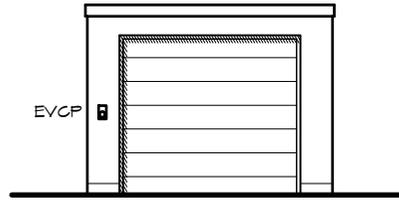

② Front Elevation
1 : 100

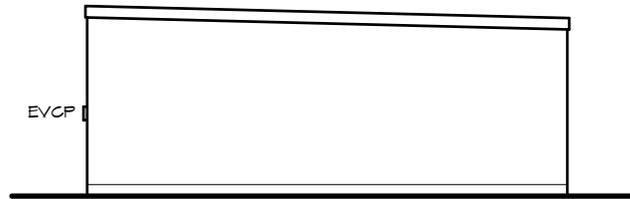

③ Side Elevation
1 : 100

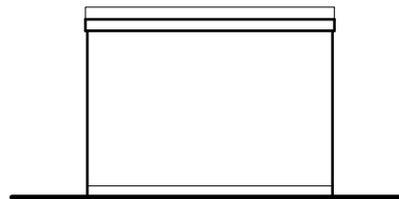

④ Rear Elevation
1 : 100

Materials Key	
WALLS	New coursed artificial stone
ROOF	Dark grey single ply membrane
DOOR	Steel painted overhead door

Rev	Description	Date	By	Rvw
P03	EVCP added	21.10.22	RT	TB
P02	Materials key added	15.08.22	RT	TB
P01	Planning Issue	08.04.22	MC	-

Rev	Description	Date	By	Rvw
-----	-------------	------	----	-----

Residential Development

at Land at
Southern Road
Cowersley
Huddersfield

for Mr A. Robinson

Farrar Bamforth Associates Ltd.

Architectural Consultants

51 Trinity Street, Huddersfield, HD1 4DN
Tel. (01484) 424008 Fax: (01484) 512305
E-mail: design@farrarbamforth.co.uk
Website: www.farrarbamforth.co.uk

Garage Plan and Elevations

Project	Originator	Zone	Level	Type	Role	Number	Revision
21D40	FBA	ZZ	XX	DR	A	0703	P03

Drawn	Date	Suitability	Revision Status	Scale at A4
RT	Aug 22	S2	Planning	As shown

This document is © Farrar Bamforth Associates Ltd. Drawing measurements shall not be obtained by scaling. Setting out dimensions are to face of structure. Verify all dimensions prior to construction or product manufacture. Immediately report any discrepancies on this document to Farrar Bamforth Associates Ltd. This document shall be read in conjunction with associated models, specifications and related consultants documents.

