




Please note:
These drawings are an approximation ONLY and should be treated as such. Exact heights and levels regarding existing site conditions can be retrieved from Holden Surveys drawing number FBA_232_Cowlesley. Exact heights and levels of proposed dwelling to be determined following engineers input at a later stage.

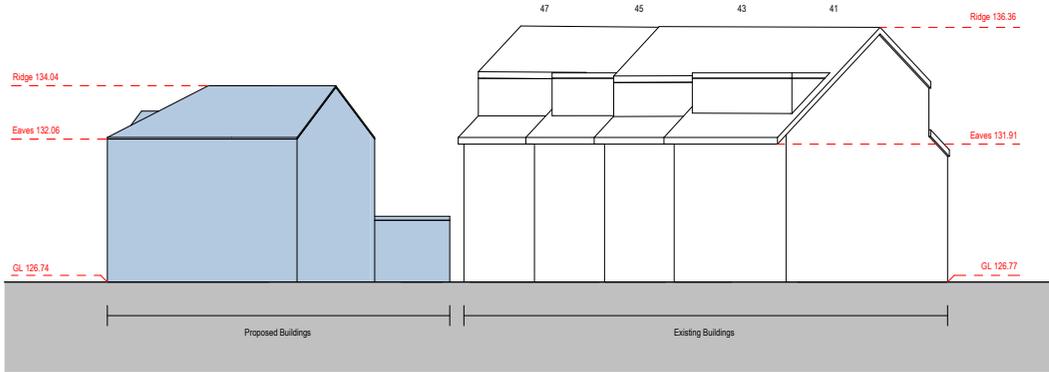

Proposed Site Section 1
1: 100

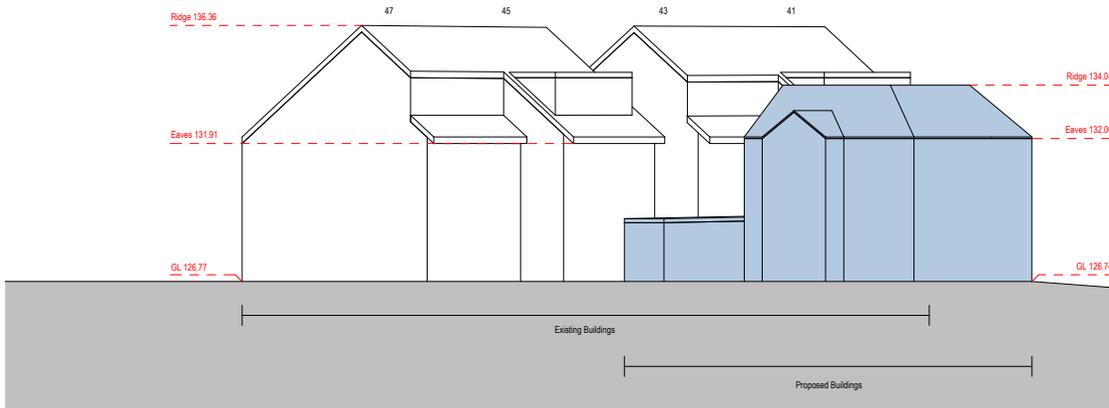

Proposed Site Section 2
1: 100

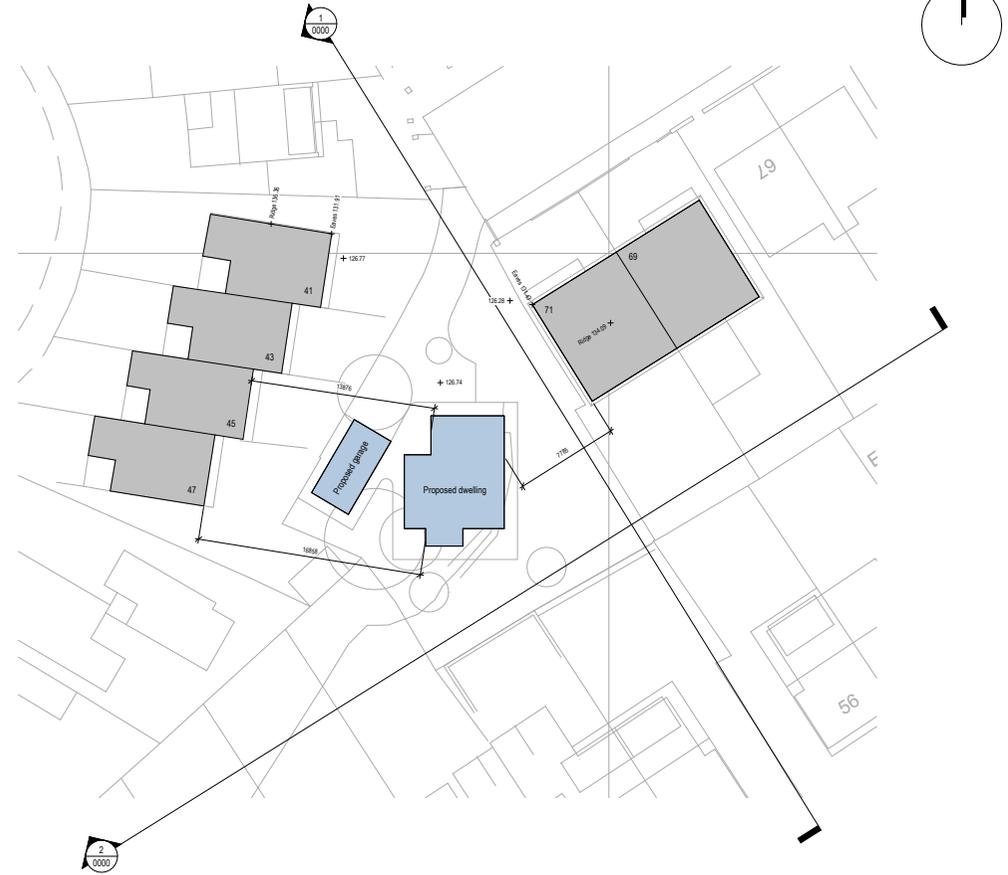

Site Section Key
1: 200

Rev: 01		Date: 21.10.22		First issue for review and comment		Rev: 01	
Rev:	Date:	Description:				By:	Auth:
		A: 51 Tinsley Street Huddersfield HD2 6DN T: 01484 424 028 F: 01484 512 265 E: info@farrarbamforth.co.uk W: www.farrarbamforth.co.uk					
Client: Mr A. Robinson							
Project Name: Residential Development							
Project Address: Land at Southern Road, Cowlesley, Huddersfield							
Reference:							
Project	Originator	Functional	Spatial	Form	Discipline	Number	
21D40	FBA	ZZ	XX	DR	A	0000	
Title: Proposed Site Sections							
Status:							
Code	Description					Revision	
S2	INFORMATION					P01	
Created By:	Authorized By:	Date:	Scale at AT:				
RT	TB	Oct. 22	As indicated				
<small>This document is © Farrar Bamforth Associates Ltd. Drawing measurements shall not be obtained by scaling. Verify all dimensions prior to construction or product manufacture. In a dispute, contact the document author. Immediately report any discrepancies on this document to Farrar Bamforth Associates Ltd. This document is to be used in conjunction with associated models, specifications and related correspondence. Register documents.</small>							