


WENCLOPI CARSTON APEx


SCALE 1:50

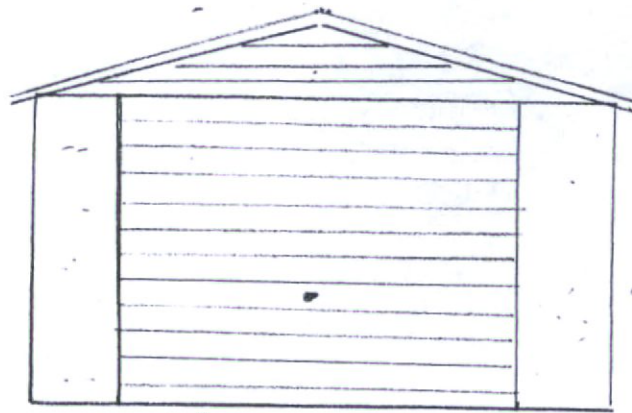

FRONT VIEW


2.62

2.01

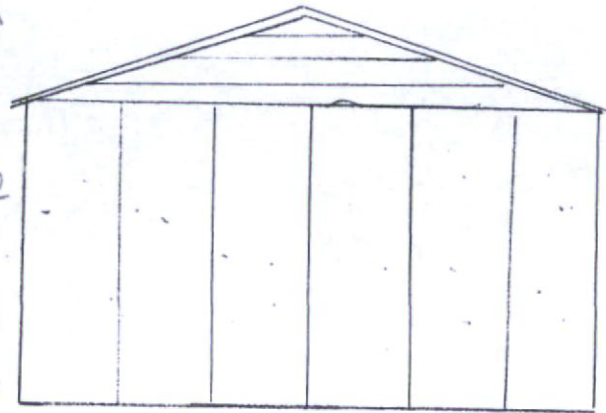


REAR VIEW

- HORIZONTAL RIB STEEL UP+OVER DOOR WHITE
- STEEL PERSONAL DOOR
- PREVIBRATED STEEL REINFORCED CONCRETE PANELS WITH CANTERBURY SPA
- HEAVY DUTY CEMENT/ FIBRE ROOFSHEETS

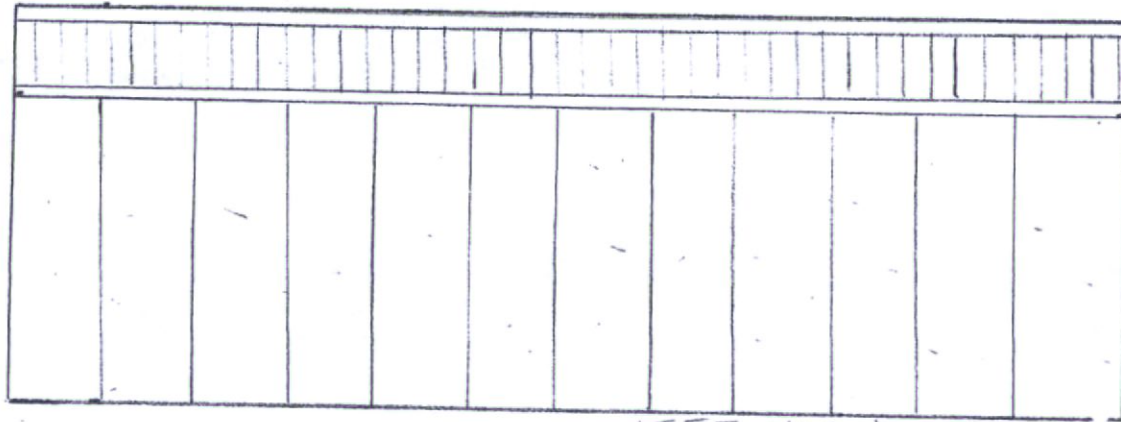

LEFT VIEW

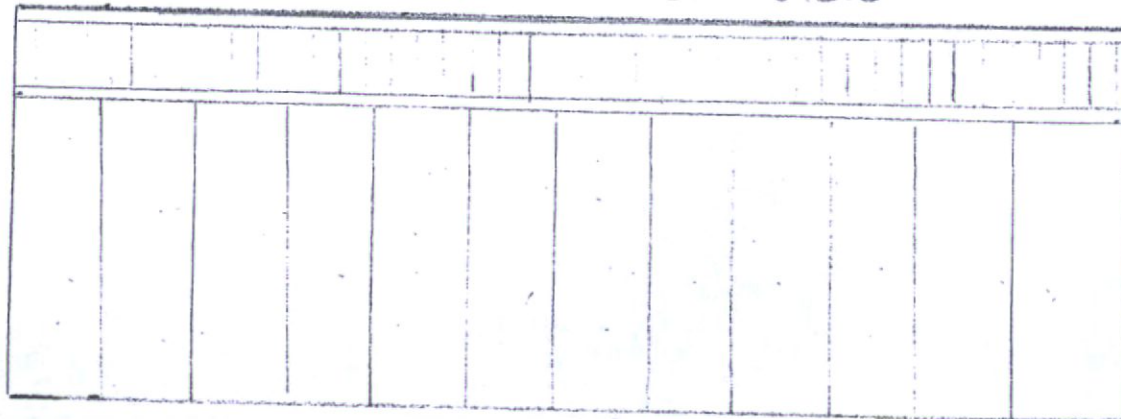

RIGHT VIEW

MR M.I. LIMALIA

SITE AT REAR OF
17 CARTOP CLOSE

BATLEY CARR

WF17 7BN

7.39 X 3.81 X 2.01

1:50