



Proposed Front Elevation
1 : 100



Proposed Side 1 Elevation
1 : 100




Proposed Rear Elevation
1 : 100




Proposed Side 2 Elevation
1 : 100




Proposed Ground Floor Plan
1 : 50

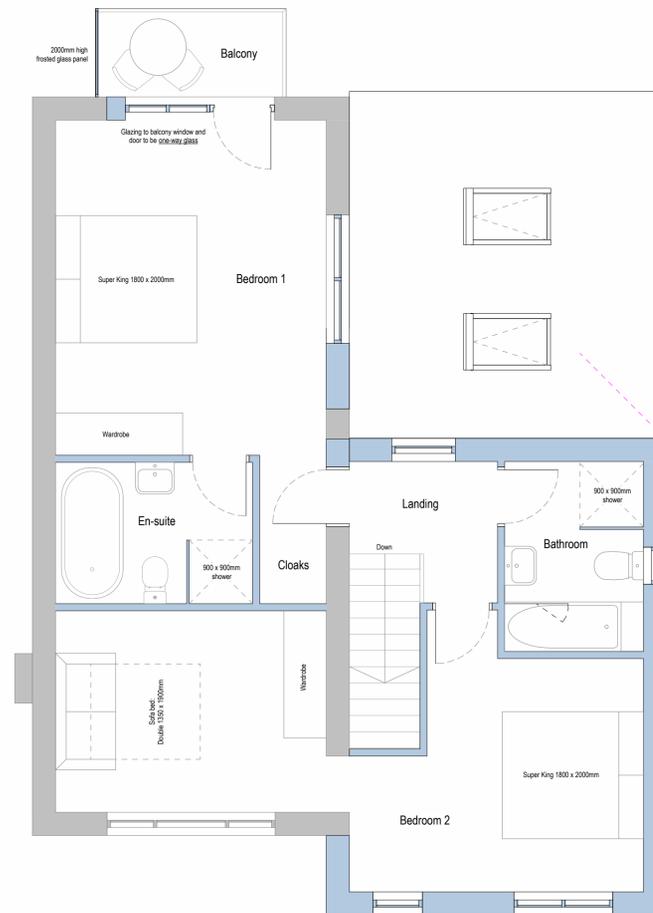

Proposed First Floor Plan
1 : 50

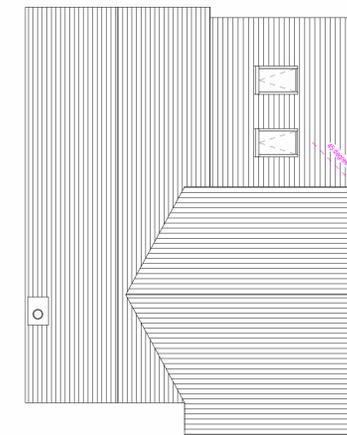

Proposed Roof Plan
1 : 100

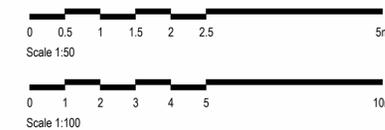

Rev:	Date:	Description:	By:	Auth:
P05	27.04.23	Amended for substitution of original planning drawings	RT	TB
P04	02.11.22	Fence privacy screen added	RT	TB
P03	27.10.22	Client amendments	RT	TB
P02	10.10.22	Client amendments	RT	TB
P01	12.09.22	First issue for review and comment	RT	TB

		A: 51 Trinity Street Huddersfield HD1 4DN T: 01484 424 008 F: 01484 512 305 E: design@farrarbamforth.co.uk W: www.farrarbamforth.co.uk
Client: MR & MRS FOSTER		
Project Name: PROPOSED EXTENSION AND ALTERATIONS		
Project Address: 32 THE PADDOCK, KIRKHEATON,		

Project	Originator	Functional	Spatial	Form	Discipline	Number
22D15	FBA	ZZ	XX	DR	A	2001

Title:
PROPOSED PLANS & ELEVATIONS

Status:	Code	Description	Revision:	Code
A3	DEVELOPED DESIGN		P05	

Created By:	Authorised By:	Date:	Scale at A1:
RT	TB	Apr. 23	As indicated

This document is © Farrar Bamforth Associates Ltd. Drawing measurements shall not be obtained by scaling. Verify all dimensions prior to construction or product manufacture. If in doubt, contact the document author. Immediately report any discrepancies on this document to Farrar Bamforth Associates Ltd. This document is to be read in conjunction with associated models, specifications and related consultants / supplier documents.