




ELEVATION 04 - MAIN ELEVATION SHOWING RETAINING WALL

as proposed
 Scale 1:50 @ A1

NOTE ALL LEVELS AND DIMENSIONS ARE INDICATIVE

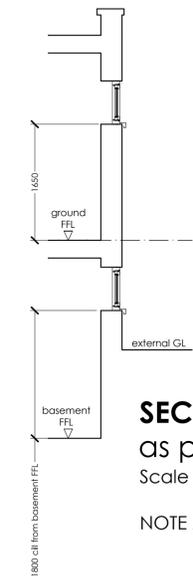

SECTION 01

as proposed
 Scale 1:50 @ A1

NOTE ALL LEVELS AND DIMENSIONS ARE INDICATIVE