

Window Drawing

Jedson Ltd


Customer Details

Vistry Partnerships
Strategic Business Centre
Blue Ridge Park
Thunderhead Ridge
Glasshoughton
WF10 4UA
Tel: 01977555550
Fax: 01977555509

Quote No: Job040328-3

Ref: Elmslie

Date Printed: 11 August 2022 15:50

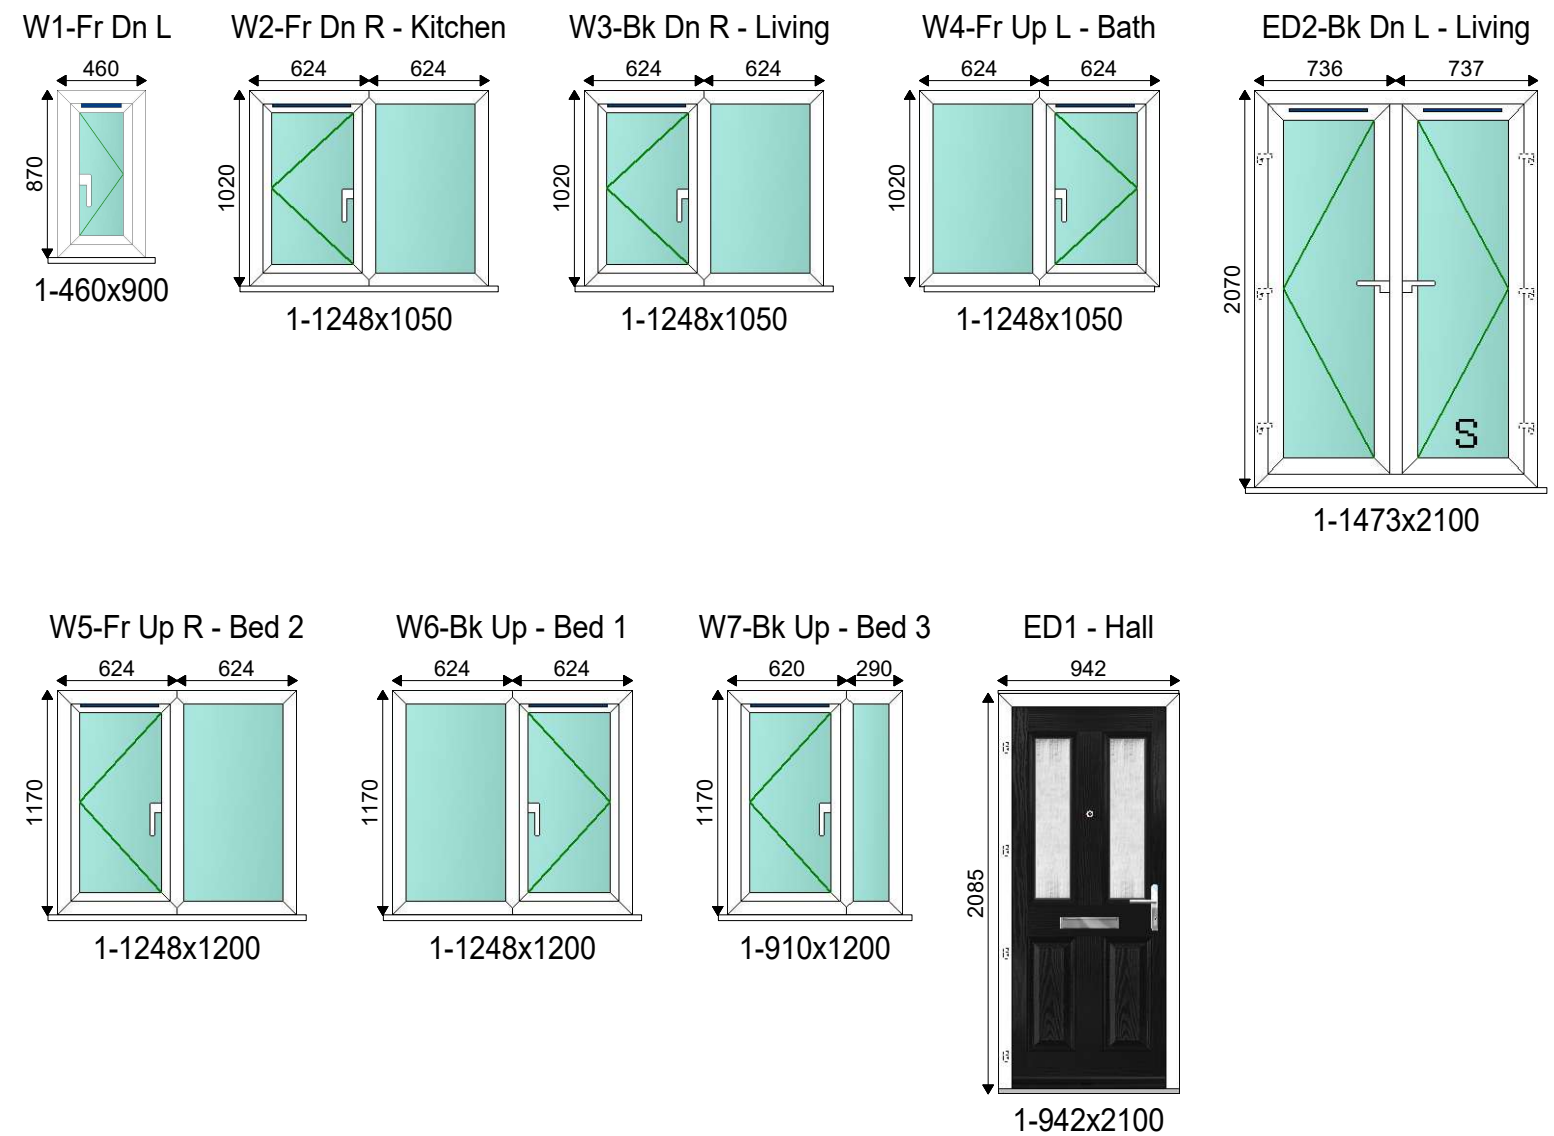

PLEASE SIGN HERE TO ACCEPT DESIGNS ABOVE _____