


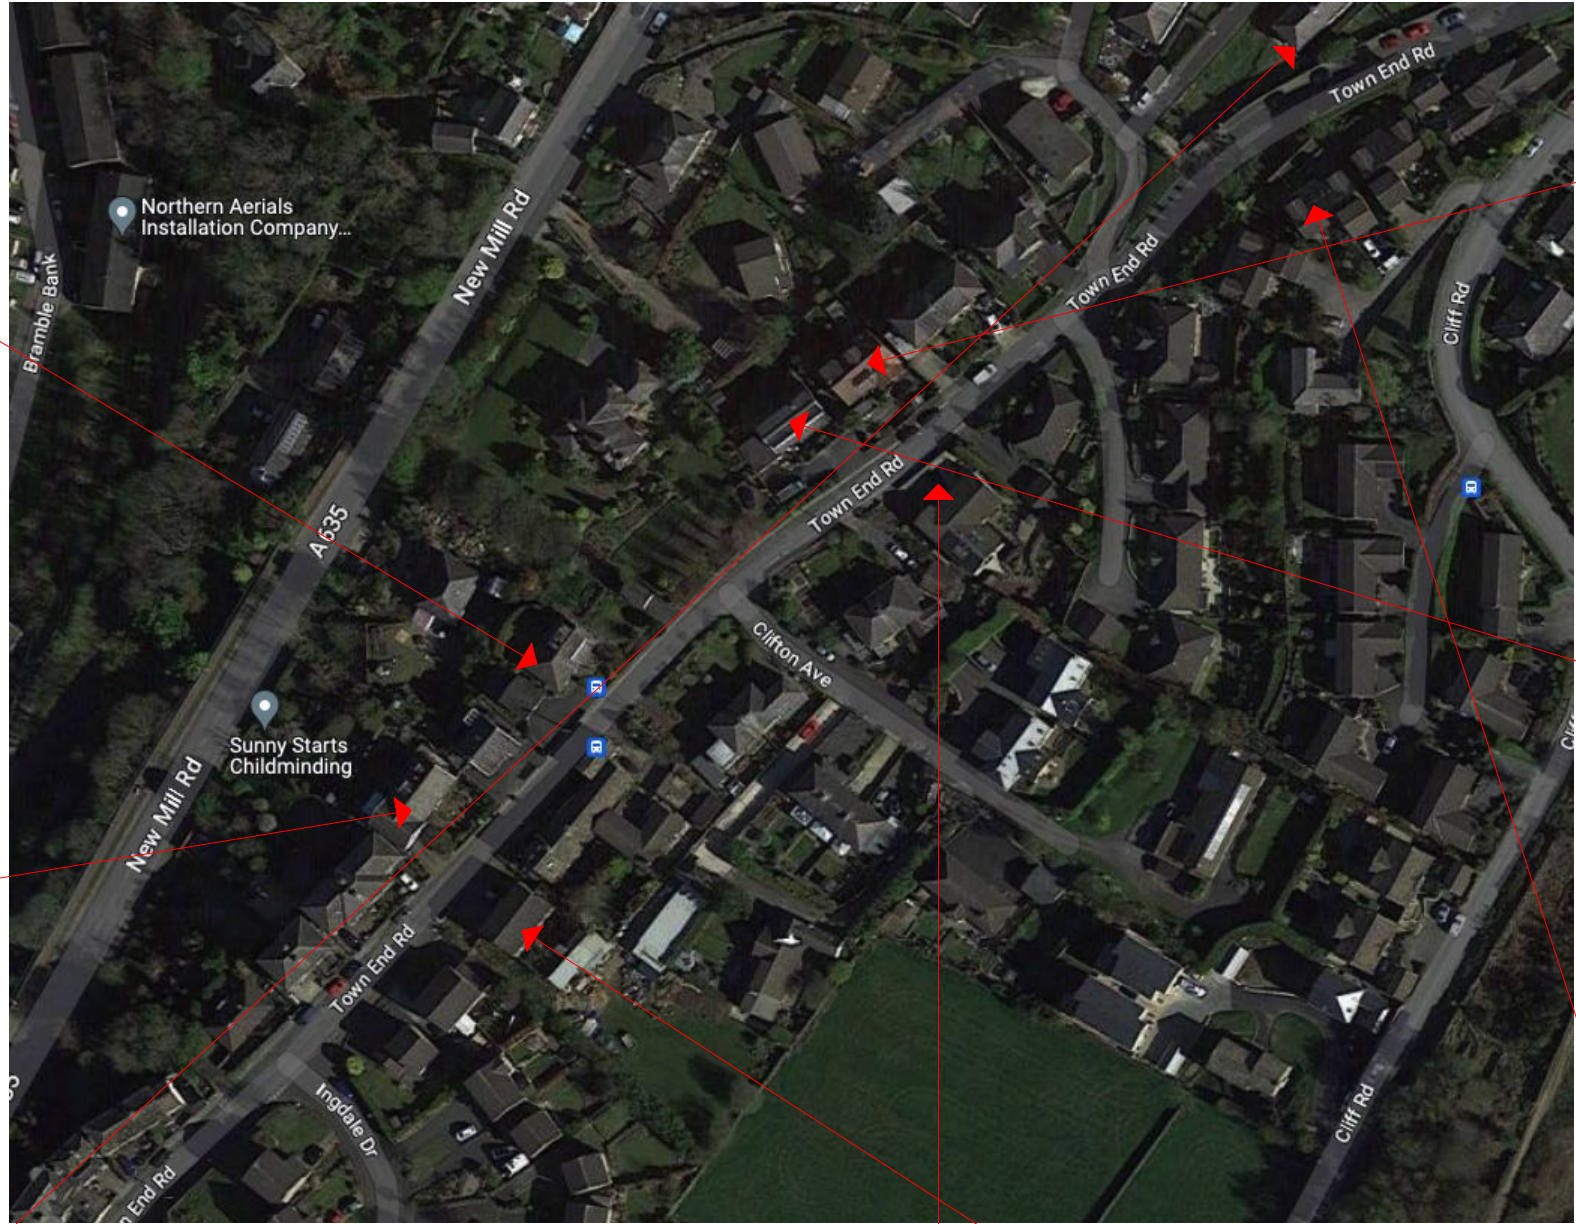

Location Plan

These images show examples of the surrounding streetscape to Town End Road and the variation of styles. These include gable and flat roof dormers and dwellings with a mix of hipped and pitched roofs to their principle elevations. The window to wall ratios also vary from dwellings, with some inappropriate proportions that result in overbearing external walls and a flat aesthetic.

