




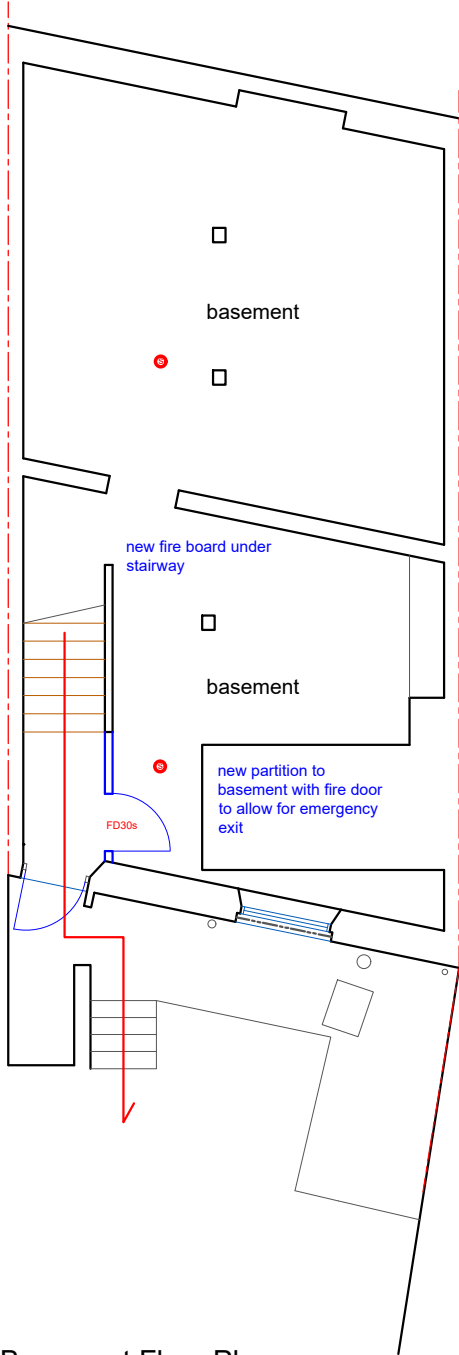


Basement Floor Plan

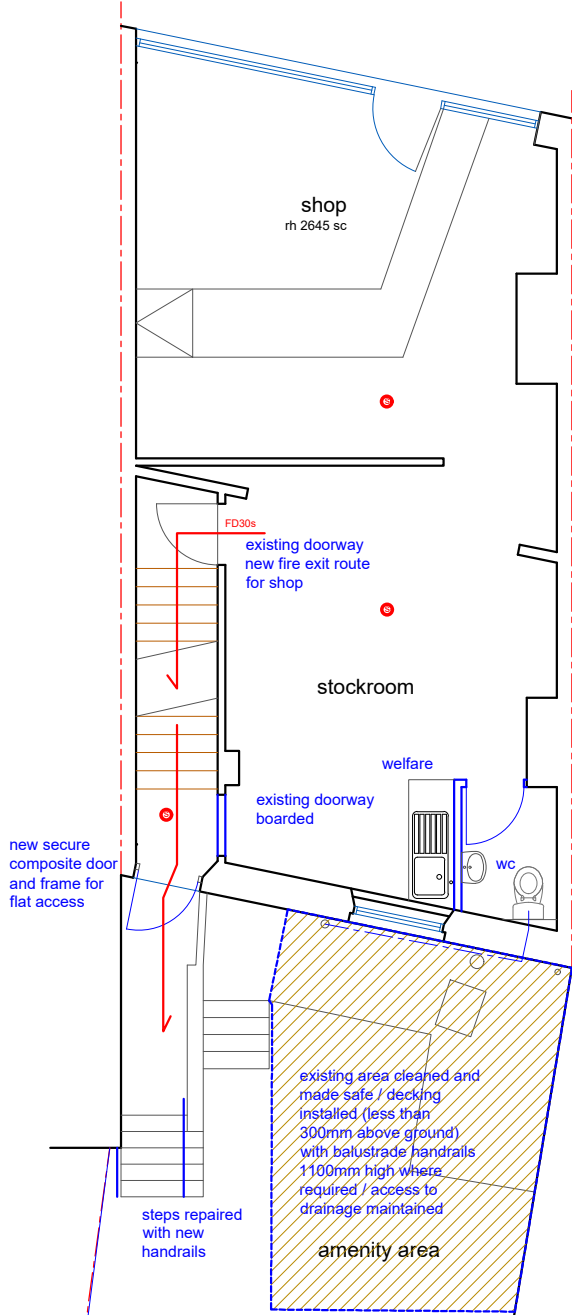


Ground Floor Plan

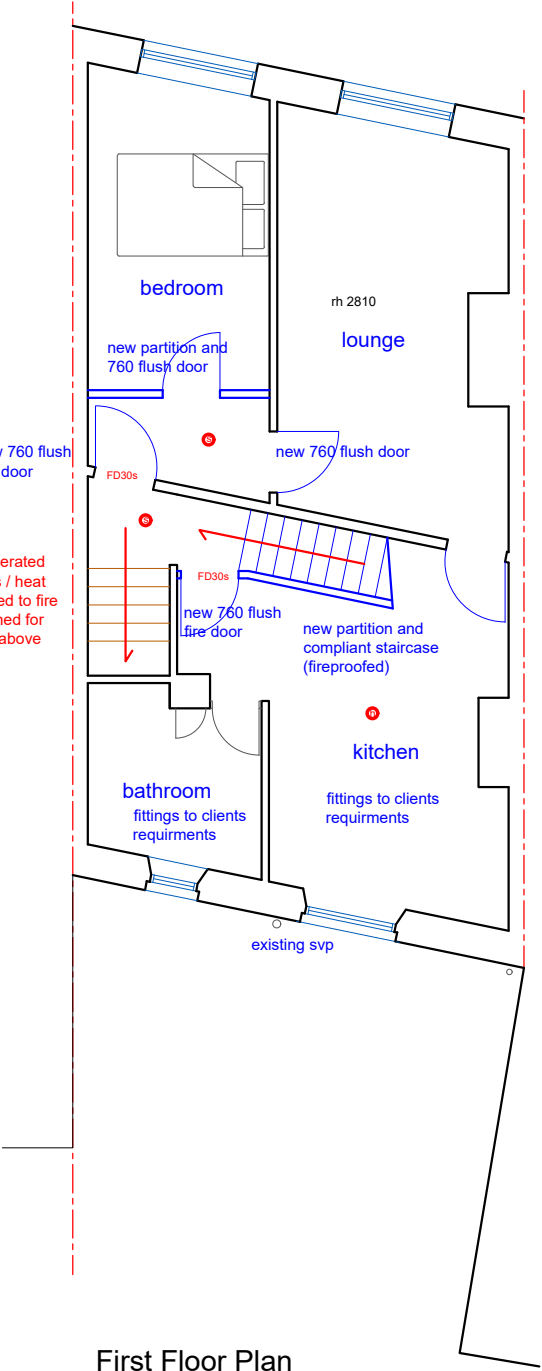

First Floor Plan

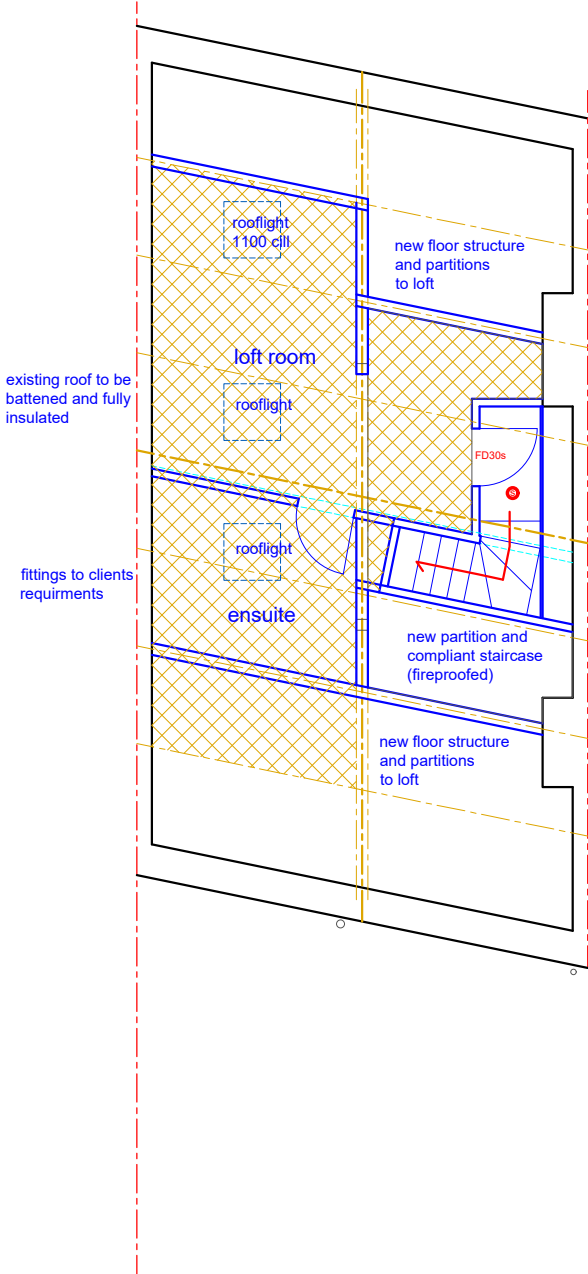

Loft Floor Plan

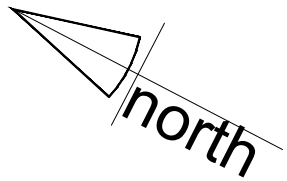

1500HIGH FENCE

parking for 2 / 3 vehicles
permeable paved surface

NEW GATES

Status:
Planning

Date:
June 2021

Scale:
1:100

Drg No:
MS04.#

Title:
Proposed Plans

Project: Change of Use
45 Market Street, Heckmondwike