


C (Qty 1)

Double sided pictorial sign fixed to existing gibbet.
Complete with new LED trough lights with warm white illumination
SCALE 1:20


* 3955mm Ground Clearance

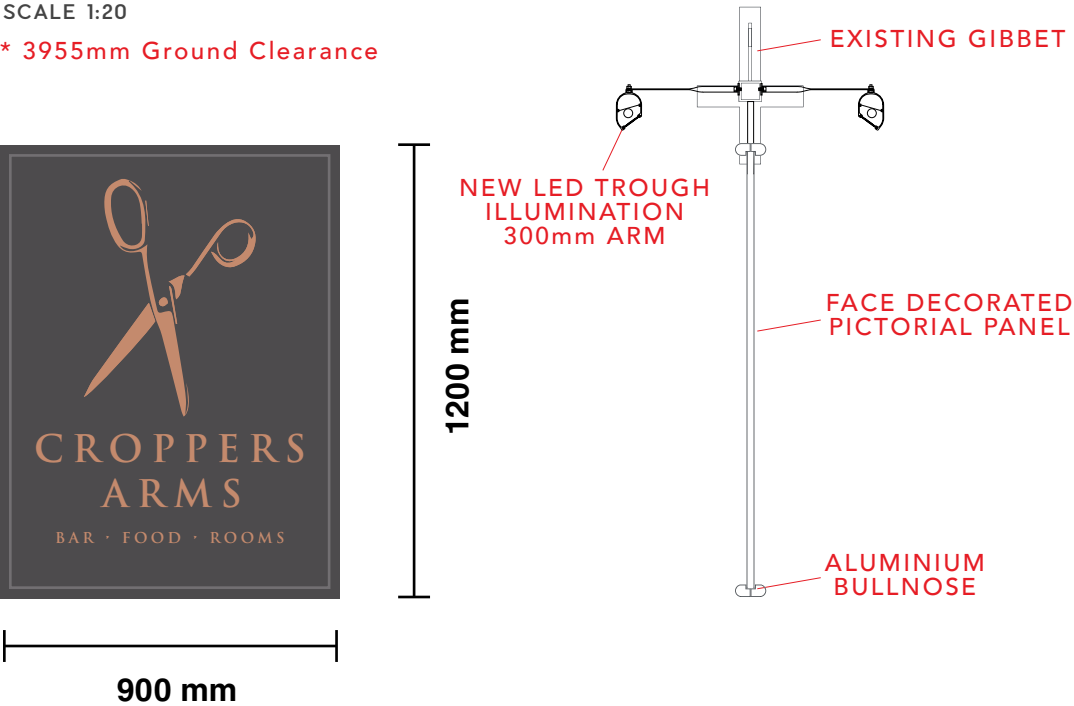

E (Qty 1)

Bullnose amenity panel complete with
face applied vinyl graphics and text
SCALE 1:20


* 3520mm Ground Clearance

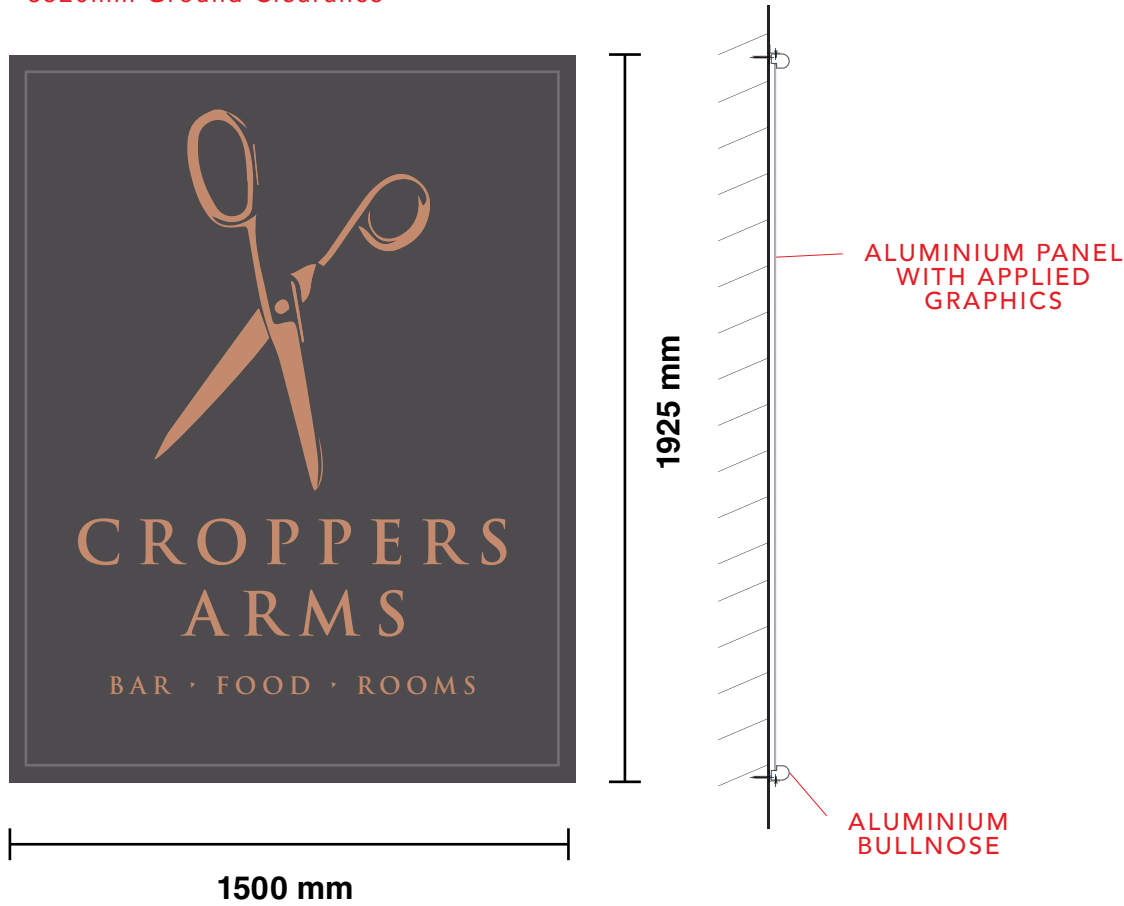

D (Qty 3)

Bullnose amenity panel complete with
face applied vinyl graphics and text
SCALE 1:20


* 1495mm, 1730mm, 1205mm Ground Clearance

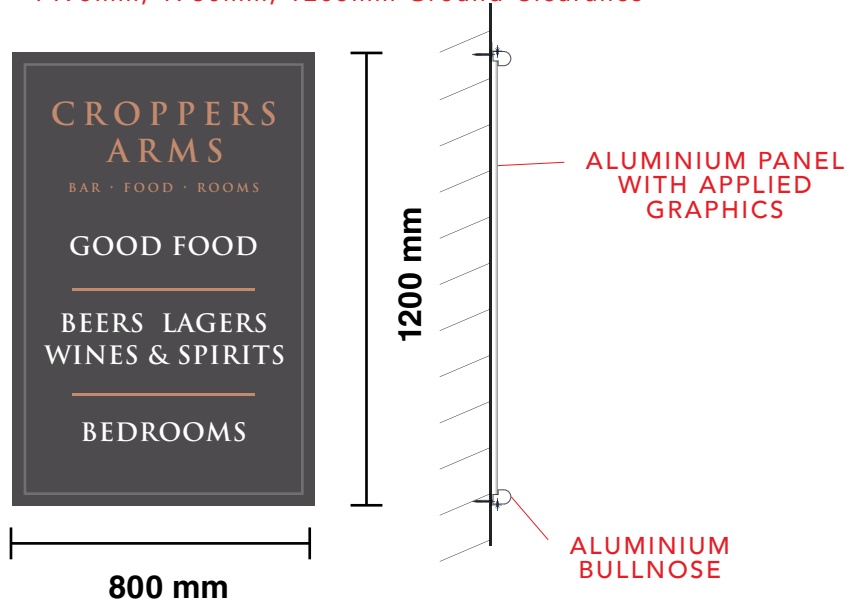

F (Qty 1)

Bullnose amenity panel complete with
face applied vinyl graphics and text
SCALE 1:20

* 2200mm Ground Clearance

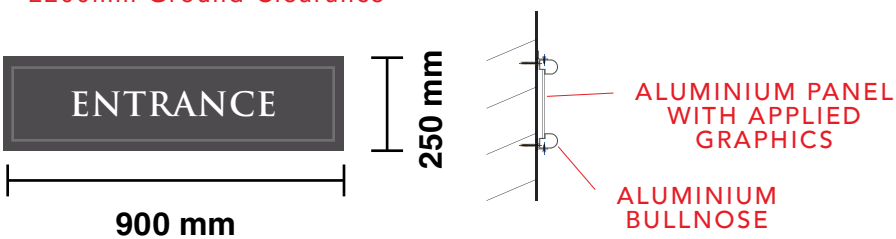

SCALE 1:20 @ A3

Stonegate Group

Client
Stonegate Group

Site Name/Location
Croppers Arms - Huddersfield

Date Drawn/Designer
14 11 22/CS

Project Number
9490

Colours



Signs & Doors



Building Detail/Text

Fonts
Trajon Pro Bold

SIGNAGE

PLANNING



THIS DOCUMENT IS THE PROPERTY OF
PROJECTS GROUP AND
MUST NOT BE COPIED OR REPRODUCED
WITH OUT EXPRESS CONSENT.