
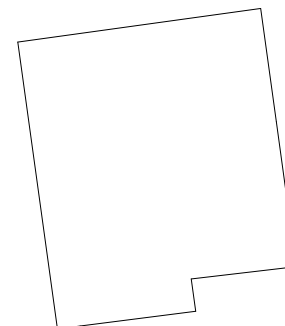



Hawks

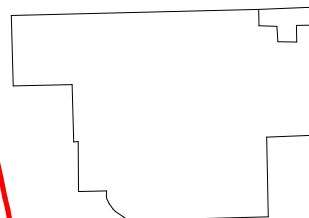

Louvred roof proposed over side terrace

Extension proposed over front terrace

Detached garage to have solar panels (20No.
1.0 x 1.7m) installed on flat roof, all to
specialist's design

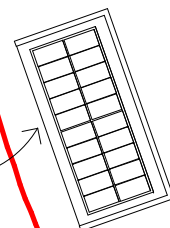

Drub Lane

140.2m +

284

A 18/11/22: First issue [AB]

Revision	Description
----------	-------------

Location

329 Drub Lane,
Gomersal
Cleckheaton
BD19 4BX

Title
Site Block Plan

Scale	1 : 500	@A3
Drawing No.	Revision	
S22407 / P02	A	

hello@spokelimited.co.uk tel: 0113 335 0975

SPOKE
ARCHITECTURAL DESIGN

This drawing is copyright and shall not be reproduced without permission of Spoke Architectural Limited. Do not scale from this drawing, use figured dimensions only. It is the Contractors responsibility to check all dimensions on site.

This drawing is to be read in conjunction with all Structural Engineers' drawings. It is the Contractors responsibility to ensure compliance with Building Regulations.

This drawing is to be read in conjunction with all Spoke's relevant drawings and schedules.