



PLANNING


REV	DESCRIPTION	INTL	CHK	DATE
-	Planning Submission	MM	MM	05.12.22
A	Cladding material changed	LF	MM	20.03.23
B	Fire rates added, bin position changed	LF	MM	04.04.23
C	Bin store location amended	LF	MM	09.05.23

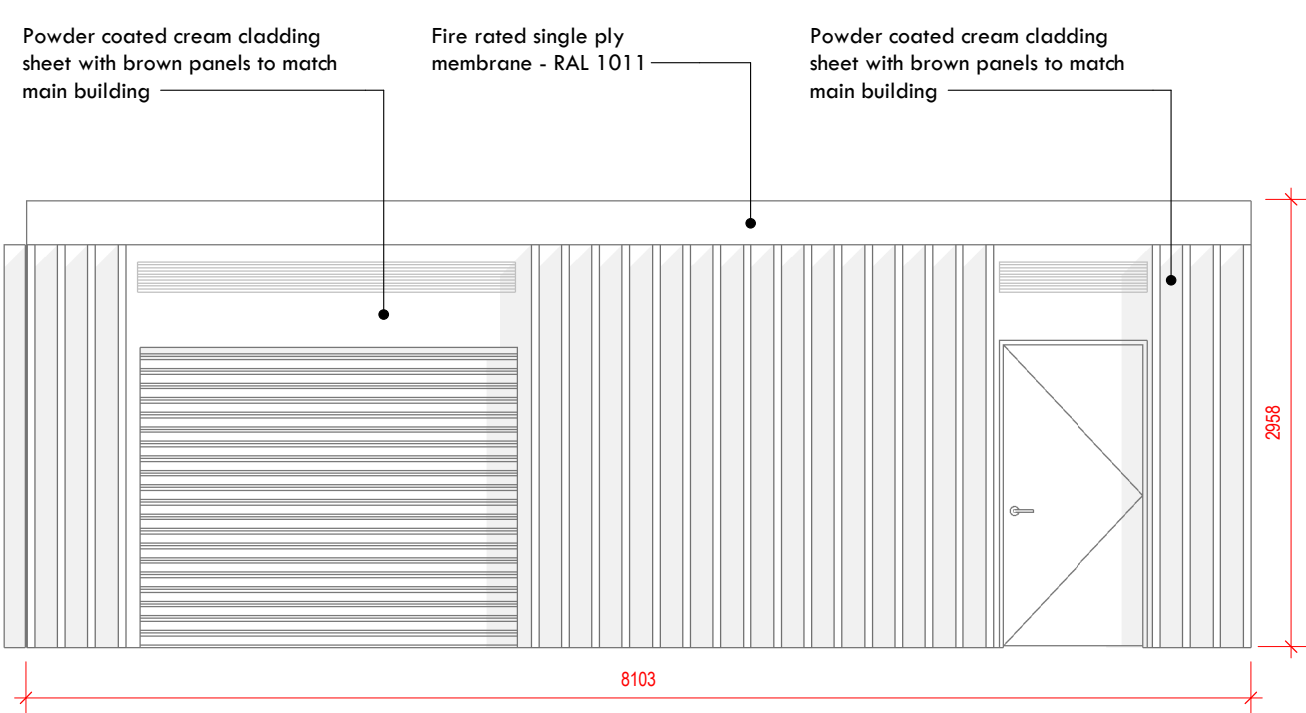


Bin Store Front Elevation
1 : 50

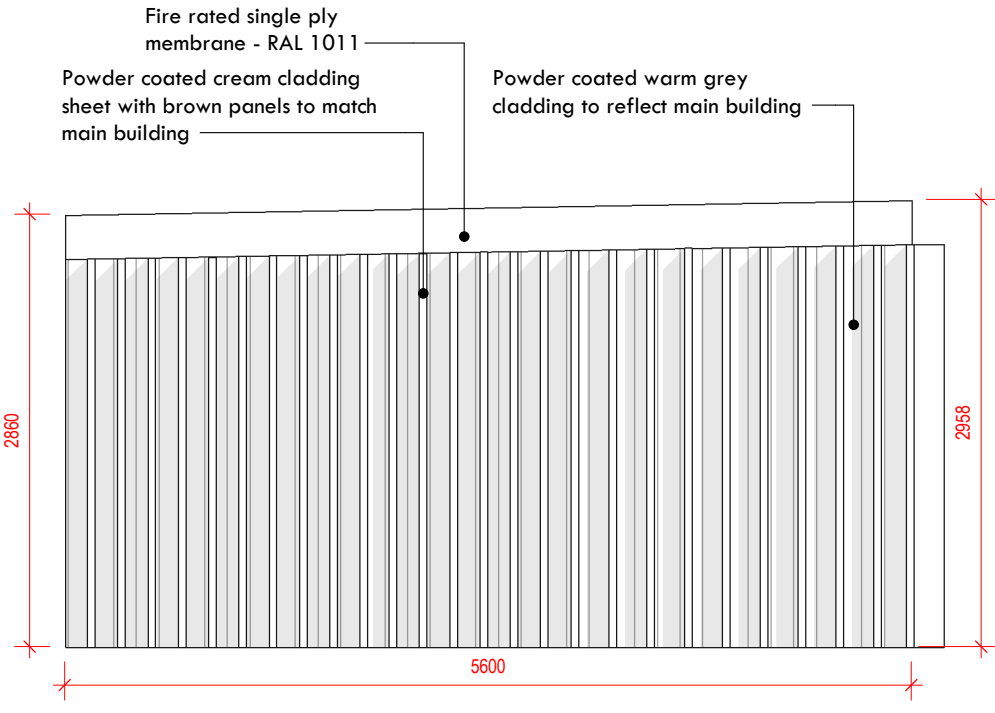

Bin Store Old Leeds Road Elevation
1 : 50

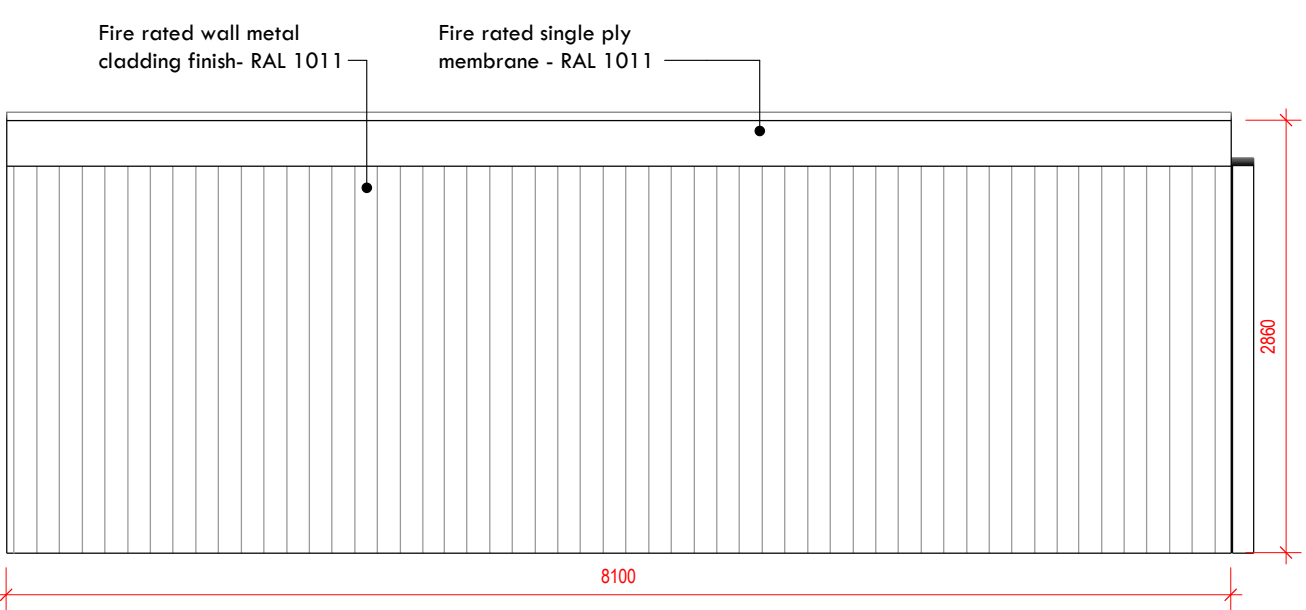

Bin Store Rear Elevation
1 : 50

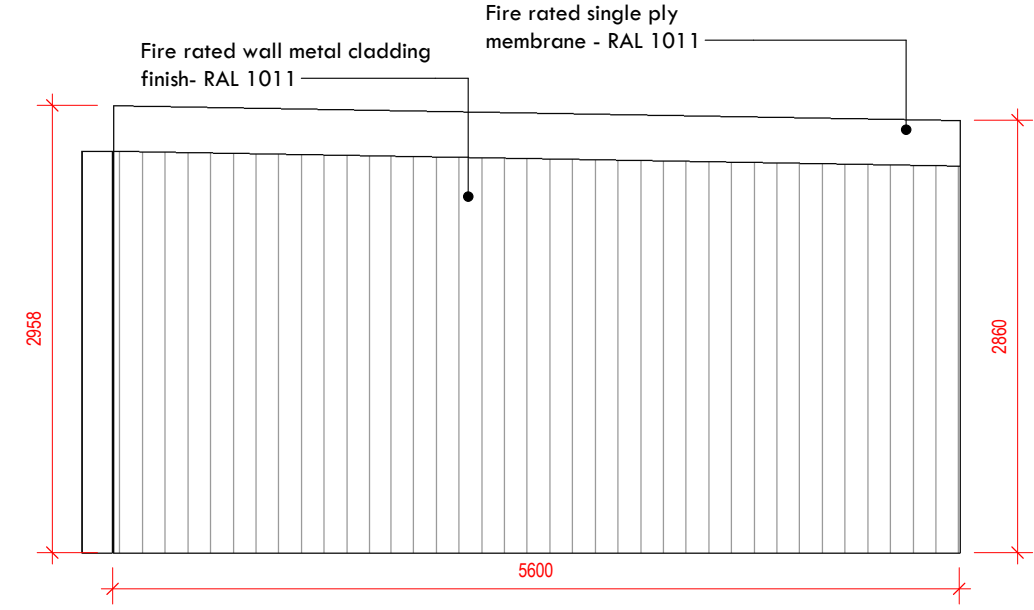

Bin Store Side Elevation
1 : 50