


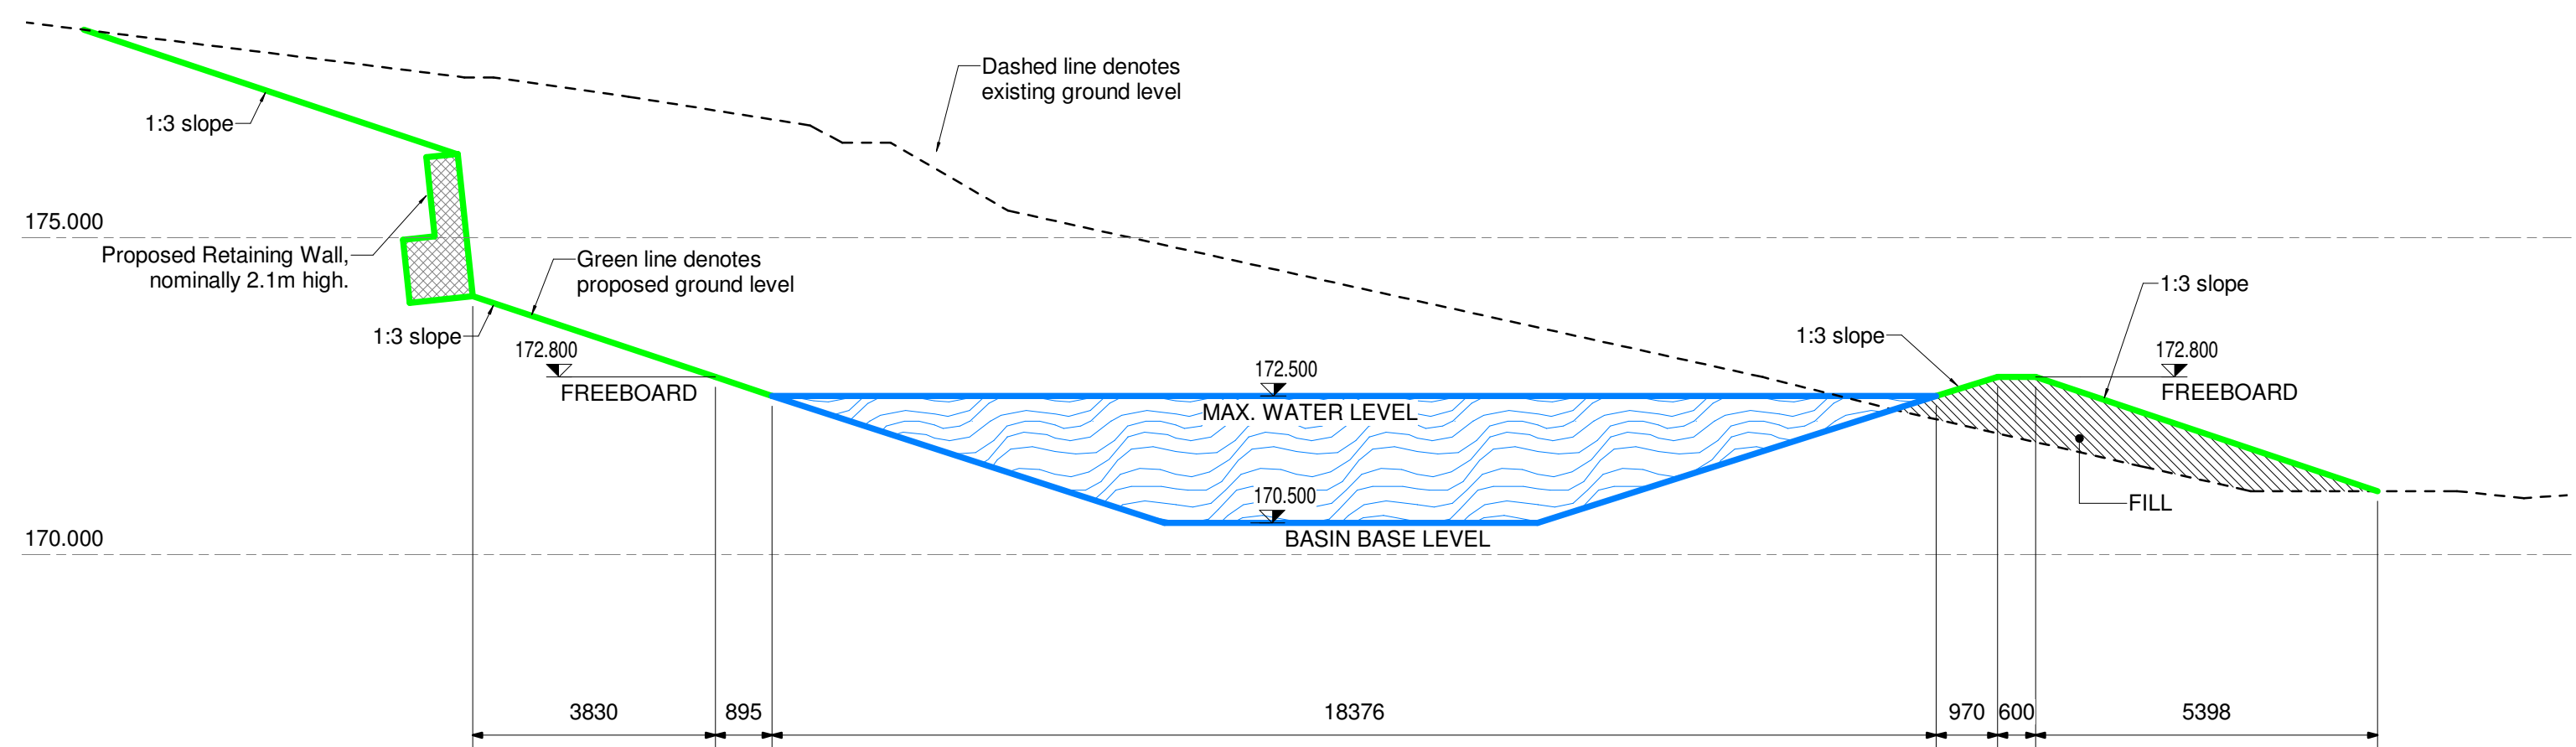


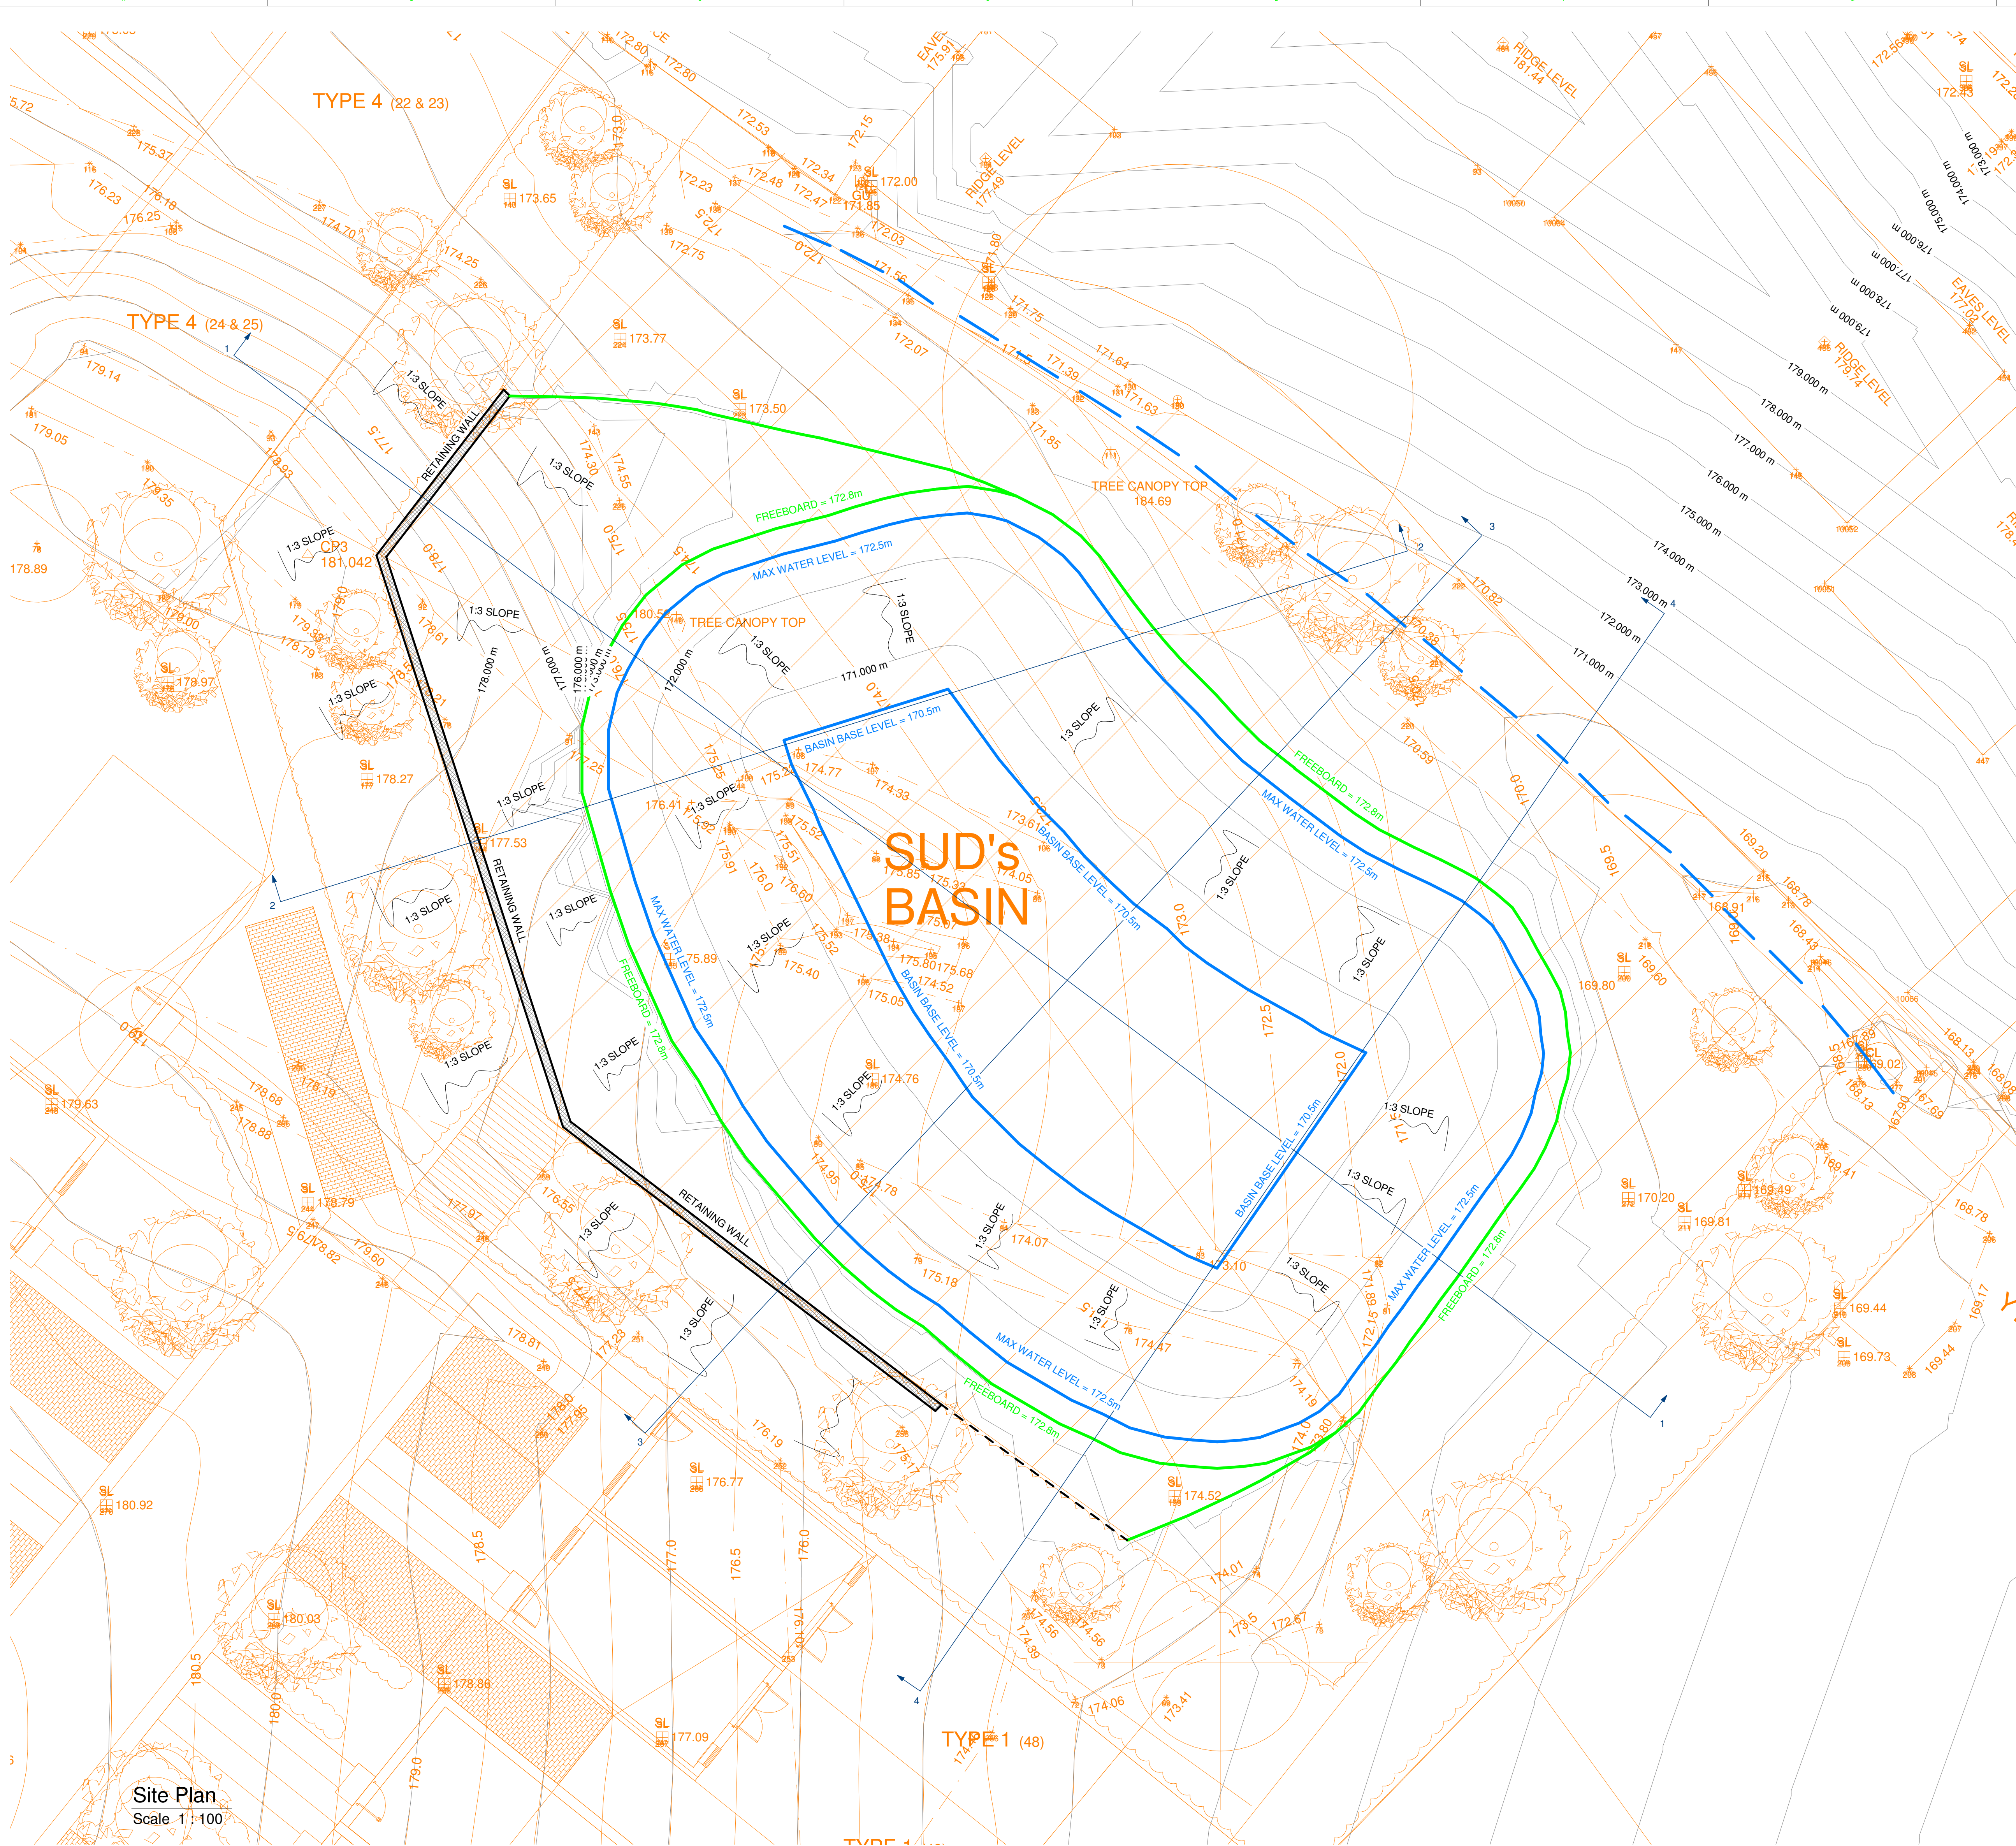


Proposed Section 2-2
Scale 1 : 100

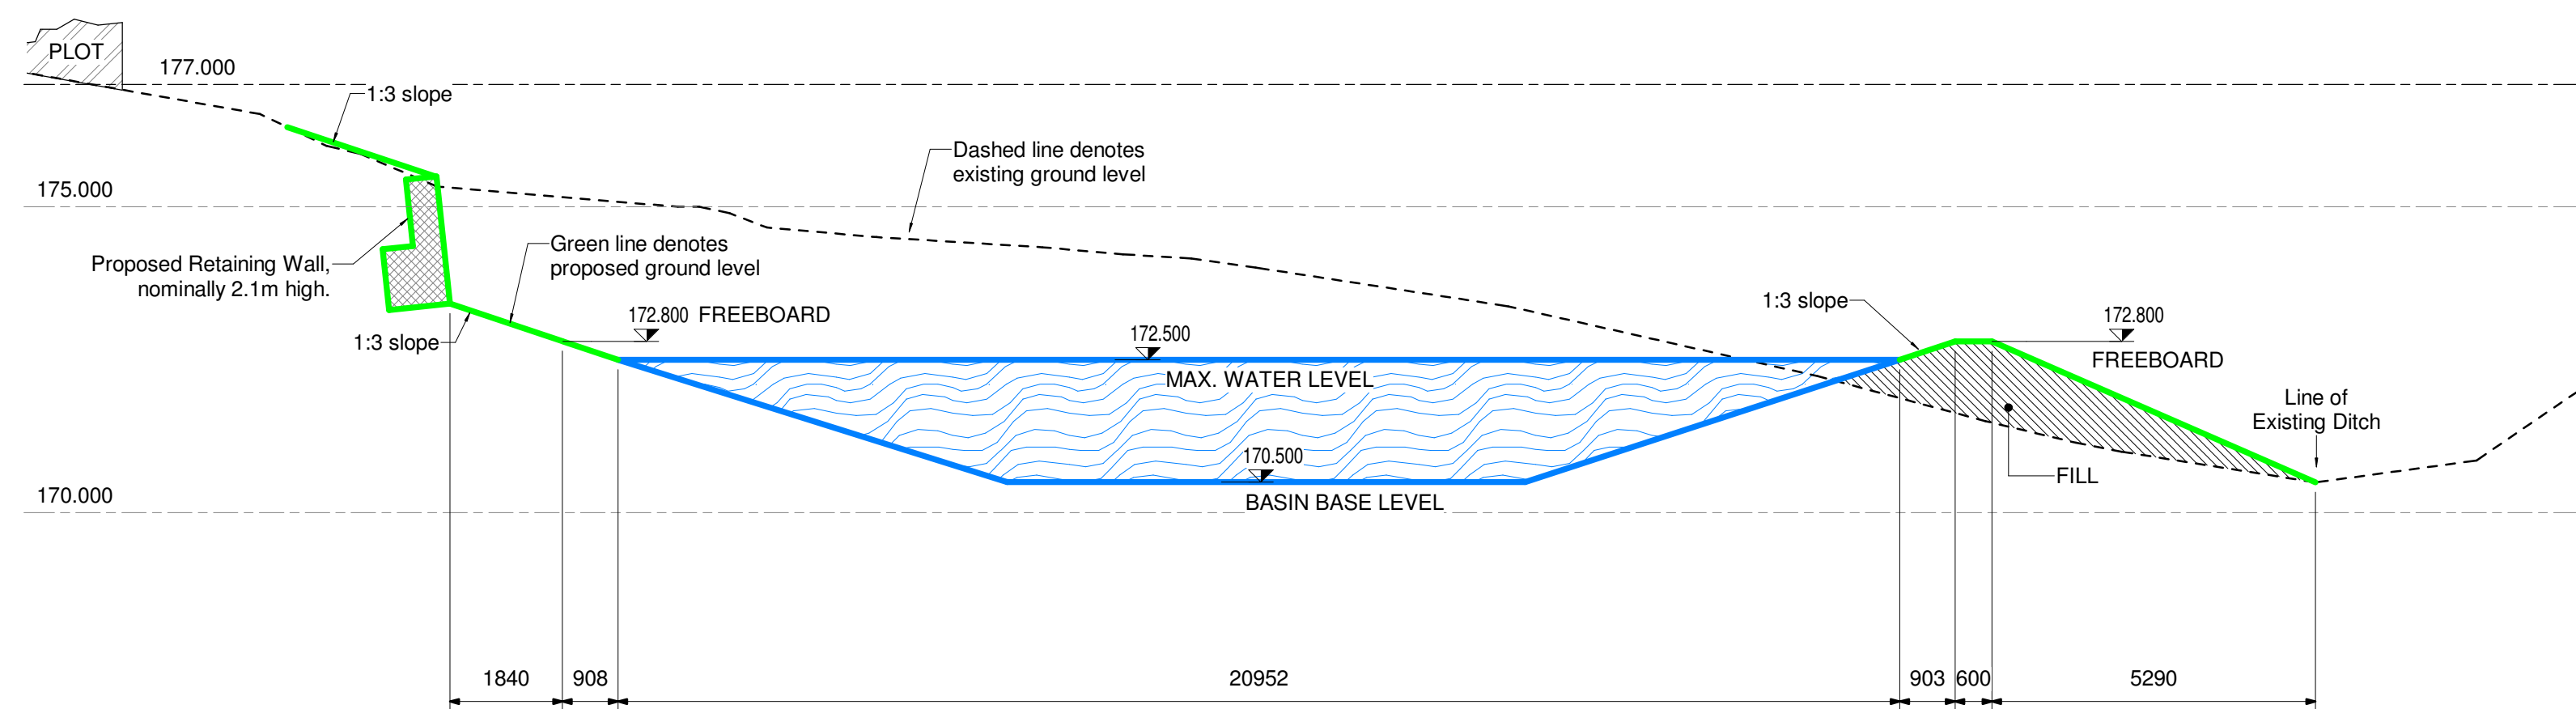

Proposed Section 3-3
Scale 1 : 100

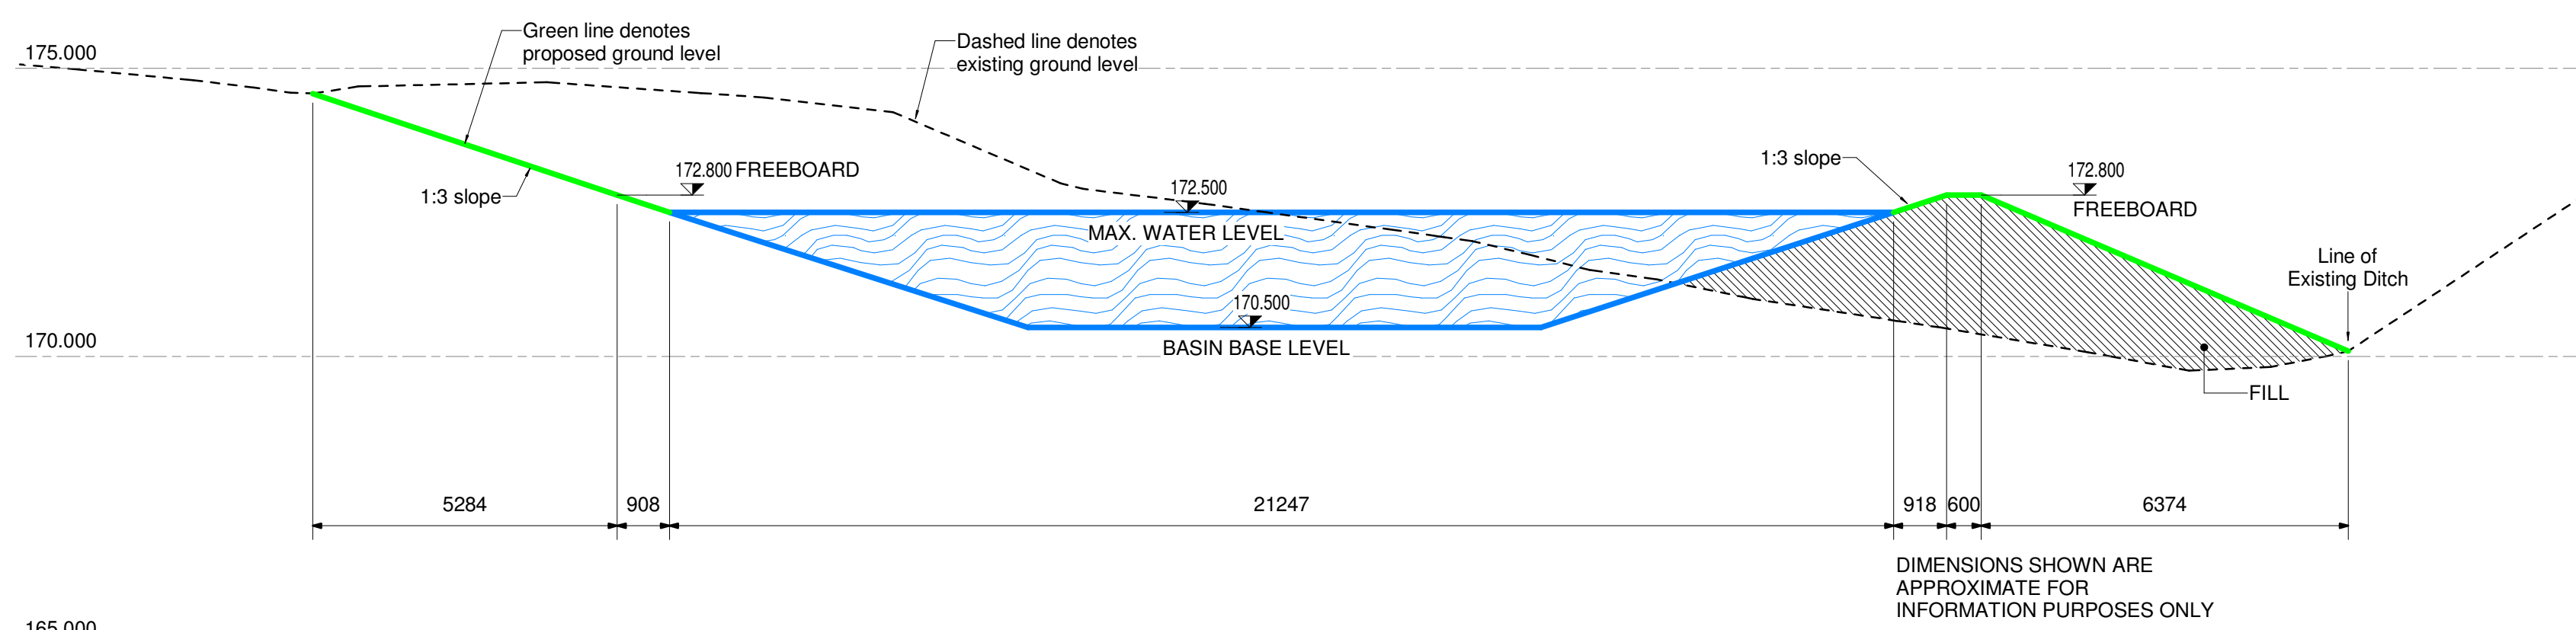

Proposed Section 4-4
Scale 1 : 100

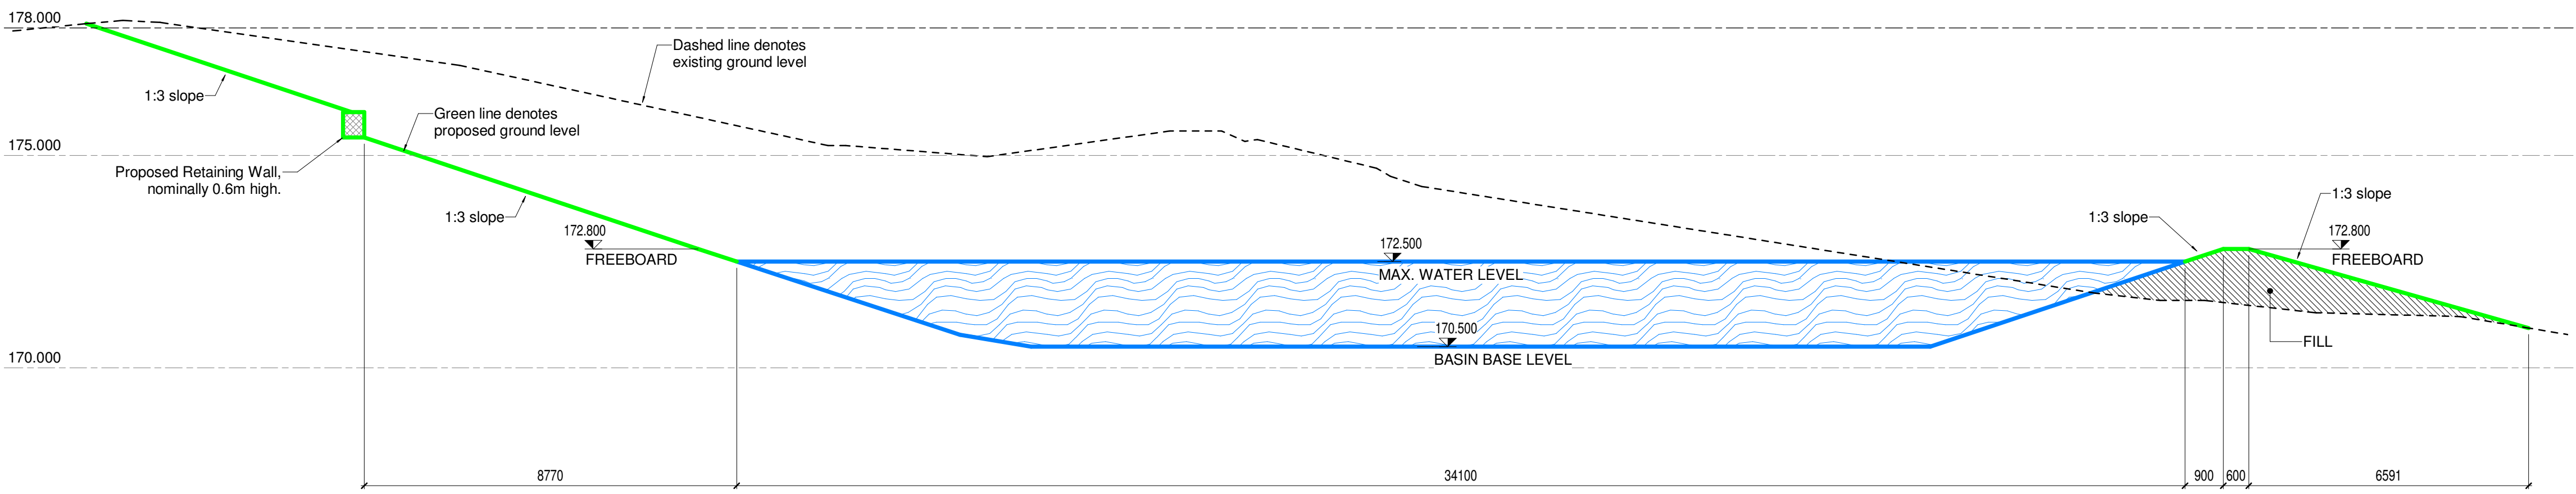

Proposed Section 1-1
Scale 1 : 100

WARD & COLE consulting engineers LINCOLN LONDON NOTTINGHAM Fosse House Roman Wharf Lincoln LN1 1SR tel 01522 513032 fax 01522 513559 email structures@wardcole-lincoln.co.uk	client: Urban Developments (York) Ltd	drawing title: Proposed Suds Basin Layout and Sections		
	project: Residential Development, Cliff Hill, Denby Dale, Huddersfield	scale @ A0: 1 : 100	status: Preliminary	
		job number: 10-5610	drawing number: 001	revision: -

Rev	Date	Description	SAH	WEH
-	14.01.22	First Issue - Preliminary		