


GENERAL NOTES
This drawing shows the provisional design only and is subject to Local Authority approval. This drawing should not be scaled for setting out purposes unless specified.

This drawing is based on a topographical/ordnance survey provided by others.

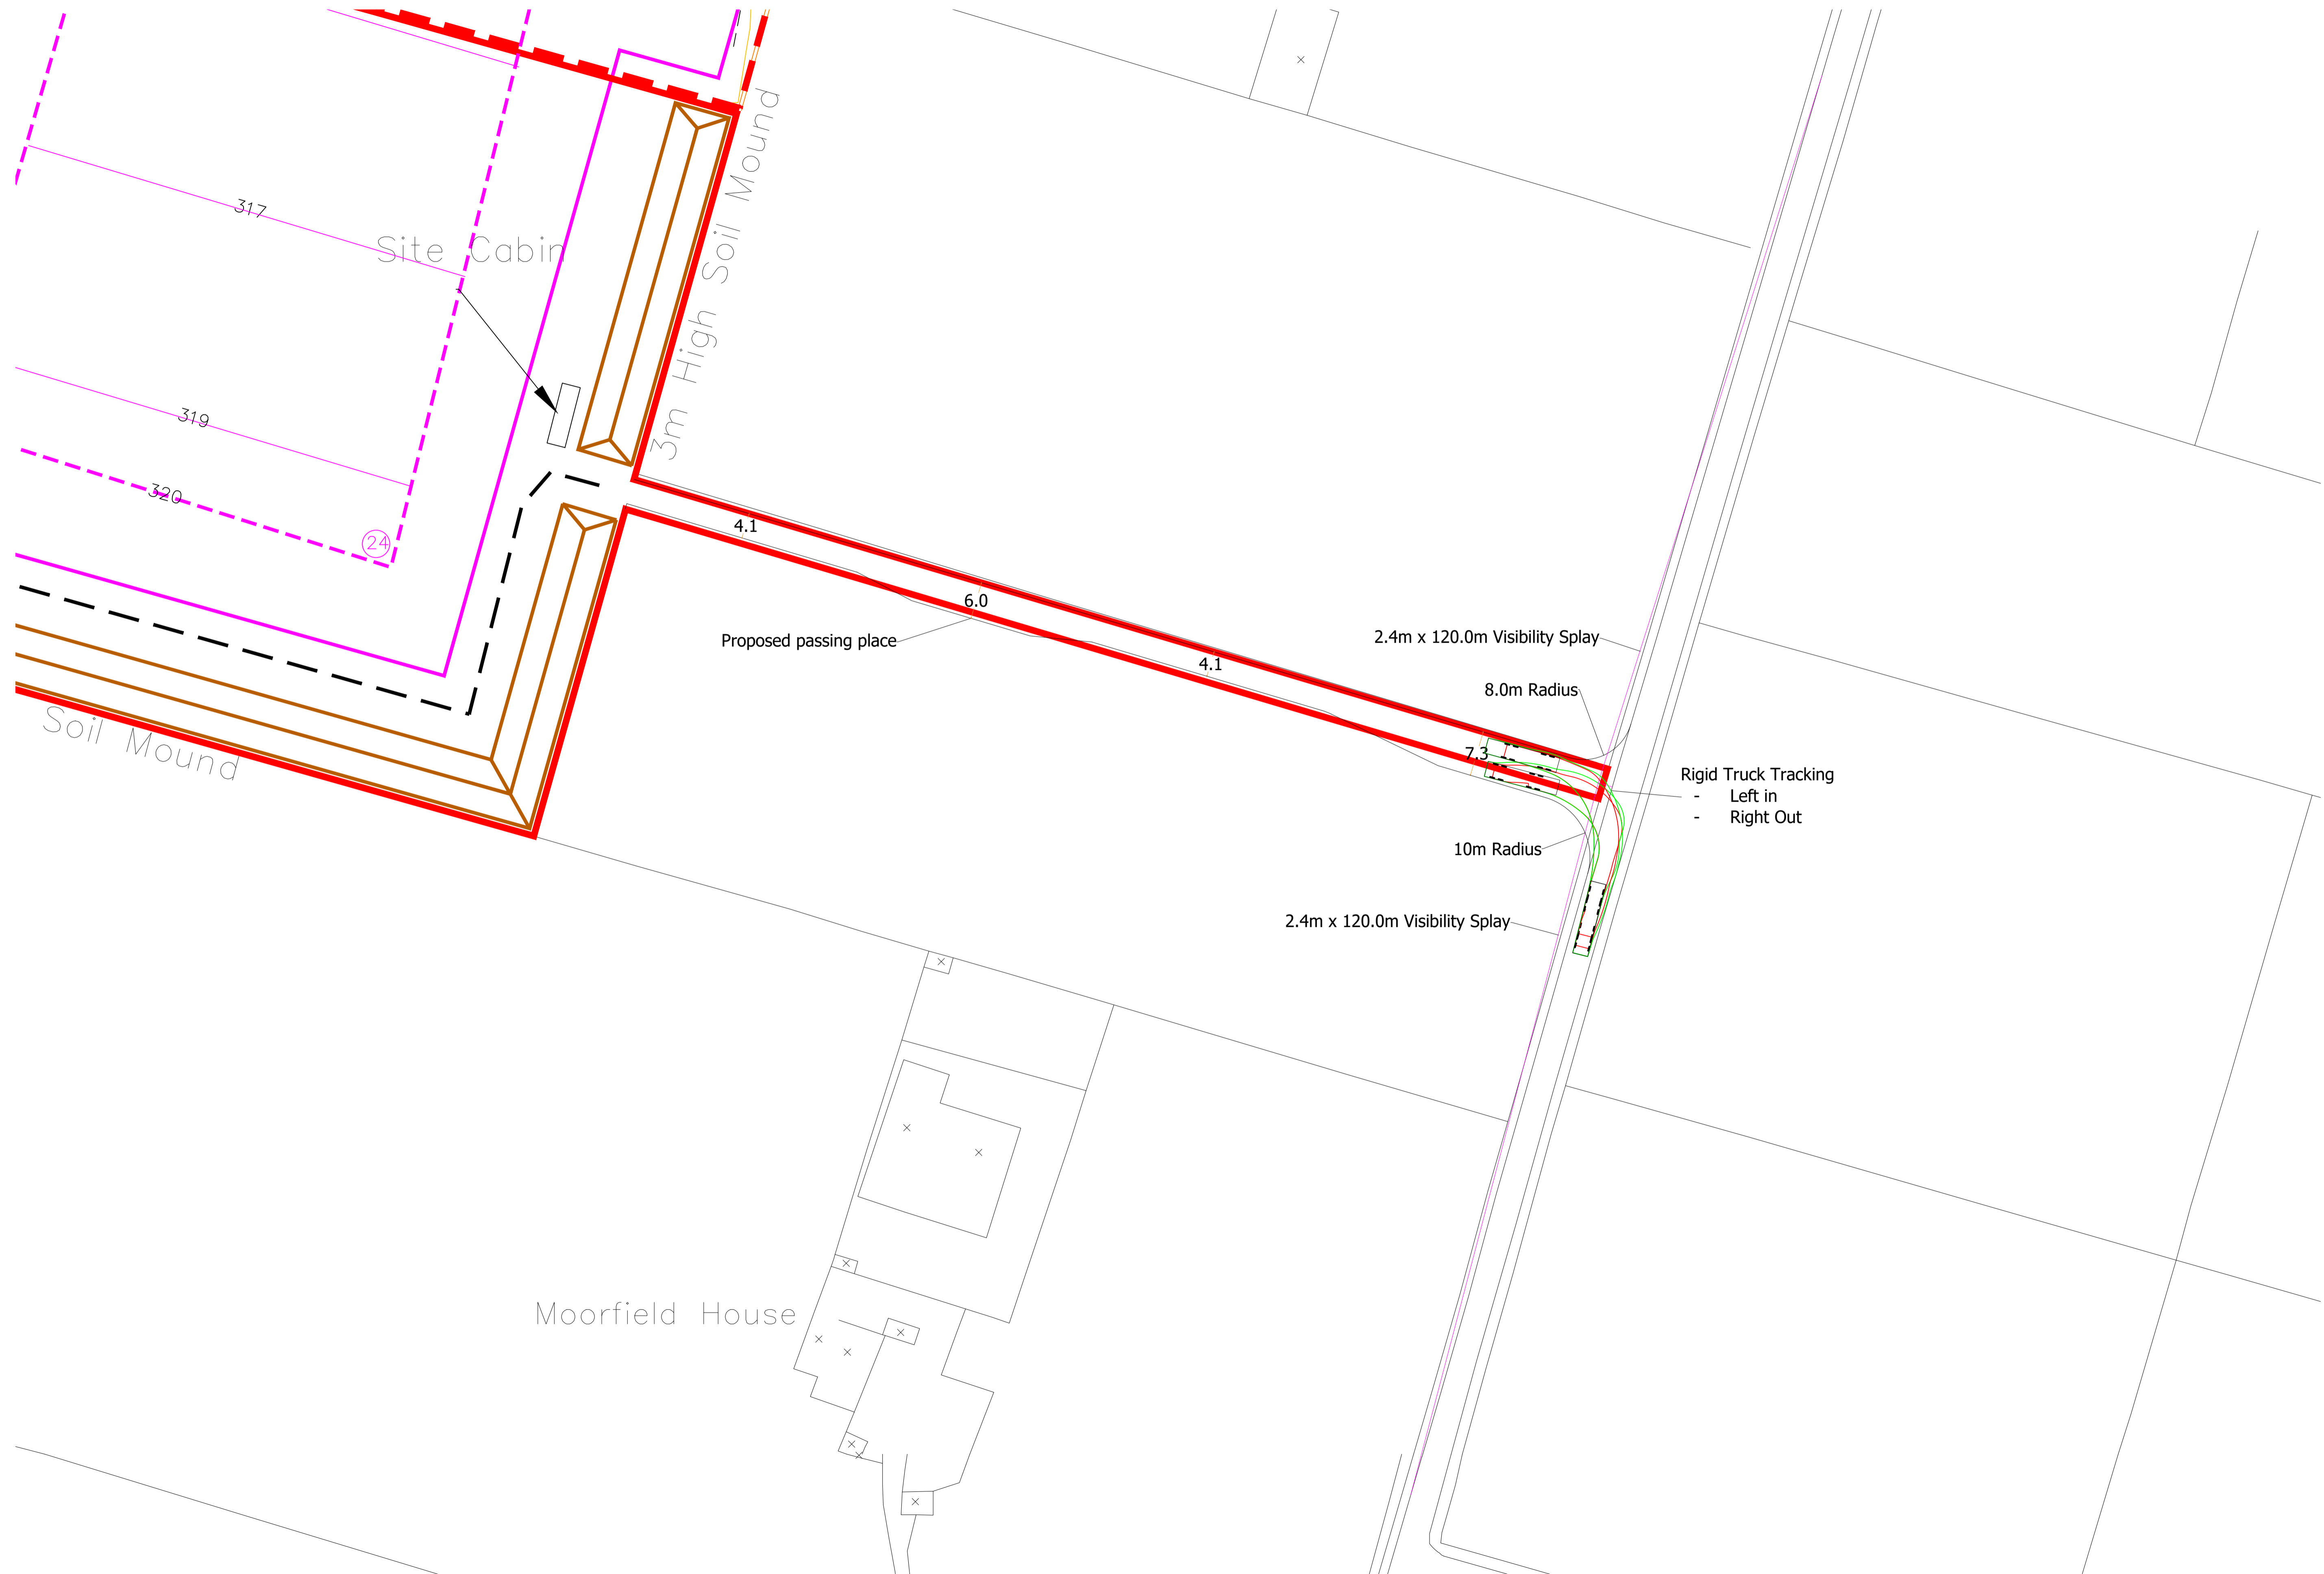

REV	DATE	DESCRIPTION
PROJECT		
WINDY RIDGE QUARRY, HOLMFIRTH		
TITLE		
PRELIM ACCESS PROPOSAL		
SCALE		
1:1000 @ A1		
DRAWING		
1769 201		
DATE		
22.08.2022		