


- Key**
- Planning application boundary
 - Ownership boundary
 - Proposed building
 - Existing subterranean tunnels. Refer to Arup pack for retention strategy
 - Water mains easement
 - Natural stone paving type 1
 - Natural stone paving type 2
 - Natural stone paving type 3
 - Resin bound gravel surface
 - Bound rubber mulch play surface
 - Hazard corduroy paving Natural Stone
 - Hazard blister paving to match Town Centre palette
 - Hazard cycleway warning paving to match Town Centre palette
 - Existing retaining wall to be made good
 - Proposed retaining wall
 - Natural stone kerb edging 150 mm upstand
 - Natural stone planter 450-600mm (h)
 - Natural stone edging 600mm (w) Laid flush
 - Natural stone wall edging 600mm (w) 450-1350mm (h)
 - Low natural stone wall with timber top seat 450-600mm (h)
 - Timber bench
 - Steps units in natural stone with inlaid visibility strips 300/400 x 900 x 150mm
 - Feature timber shelter
 - Handrail 900-1100mm (h) to Part M Building Regs
 - Ballustrade 1100mm (h) to Part K Building Regs
 - Indicative play equipment details to be confirmed
 - Indicative spill out furniture to be provided by operator
 - Indicative lighting refer to Arup lighting strategy
 - Cycle stands
 - Bollard
 - Wildflower meadow grass
 - Mown lawns
 - Ornamental planting
 - Rain gardens
 - Proposed large trees 35-45cm girth tree 12m³ soil volume per tree
 - Proposed small-medium trees 25-35cm girth tree 8m³ soil volume per tree
 - Existing trees to be retained and protected

- Notes**
1. All dimensions in mm, unless otherwise stated.
 2. Scaling from drawing if printed incorrectly may lead to errors.
 3. All information outside red line boundary shown for contextual purpose only.
 4. All hatch patterns are indicative only unless stated otherwise.
 5. Levels information on this drawing illustrates the design intent. The contractor is to check and verify all levels and dimensions against site survey information.

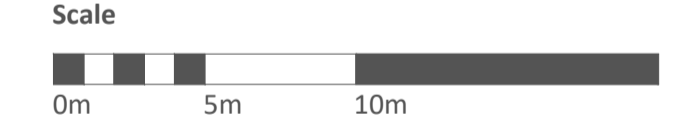

Date	Description of revision	MSZ	HT	GD	PDS
30.09.22	Issued for interim costing				
		Drawn	Checked	Approved	Revision
		by	by	by	by

re-form
landscape architecture

Tower Works, Globe Road,
Leeds LS11 5QG
T: +44 (0)113 245 4695
E: info@re-formlandscape.com
W: re-formlandscape.com

Project
KIRKLEES CULTURAL HEART
RF21-914

Client
KIRKLEES COUNCIL

Document title
LANDSCAPE GENERAL ARRANGEMENT PLAN
SHEET 02 OF 03

Paper size
A1

Scale
1:250

Drawing Status
FOR INFORMATION

Drawing number
CDT430201-RFM-XX-00-DR-LD-000005

Revision
S2
P05

© re-form landscape architecture