

1 Proposed Elevation West
1 : 200

Elevation Key and Notes

1. Profiled glazed terracotta cladding with projecting fins
2. Dark metal capped windows and curtain walling system (glazing toned grey)
3. Solid glazed panel in window/ curtain walling system
4. Open profiled glazed terracotta cladding with projecting fins and perforated metal screen behind for plant ventilation. Metal colour to match terracotta
5. Perforated metal screen to carpark for ventilation. Metal colour to match terracotta
6. Concrete cladding to carpark
7. Metal faced sandwich panel to plant areas (not visible on planning elevations)
8. Metal canopy and/or integrated signage (Signage type and extent tbc by condition)
9. LED display screens behind curtain wall glazing
10. Opaque glazed system. With fully insulated wall buildup behind glazed face.
11. Decorative metal louvre door to plant/BOH space behind



- Dimensions are not to be scaled from this drawing
- Drawing only to be used for the purposes it was issued for
- Landscape, public realm and neighbouring buildings shown indicatively
- Existing locations and footprints of surrounding buildings are taken from: (OS Map - Promap-1634985-1735589-720-0.dwg) received 2021.10.27; (21359-100-Topo-Millimetres.dwg) received from Maltby Surveys on 2022.02.23
- Existing building plans and elevations are based on Maltby Surveys drawings received on 2022.02.18 and 2022.03.15

Glazed elements (Windows and Doors)

Spandrel Panels

Openable Windows

Display Screens

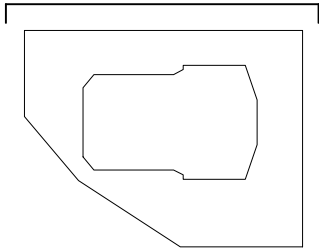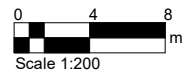

FieldenCleggBradley
LLP
London Office
Tottenham Street
London
W1T 4RG
t +44 20 7323 5737
e london@fcbstudios.com

Rev	Status	Date
P01	S2 Issued for Planning and Listed Building Consent	30/09/22
P02	S2 Issued for Planning and Listed Building Consent	01/12/22

Job/Drawing No				Revision	
IR430303-FCB-XX-A-050804				P02	
Kirklees Cultural Heart				Status	
Huddersfield Venue - Proposed Elevation West				S2	
Scale	As indicated@A1	Drawn	London Studio	FCBS project	
Date	01.12.22	Checked	London Studio	no IR430303	

Do not scale All dimensions to be checked on site