



Block B Mezzanine Existing  
1 : 100

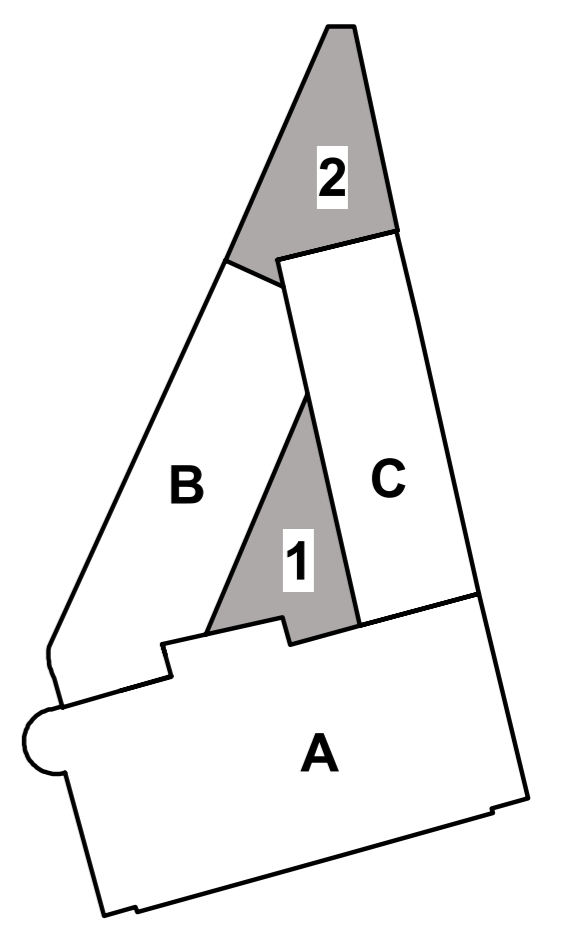

- 1. Courtyard
- 2. Kitchen / Public Toilet

Photo ident: Existing Doors →  
 Photo ident: Existing Openings →  
 Refer to drawing P155 LBC Detail Doors Demo for further information.

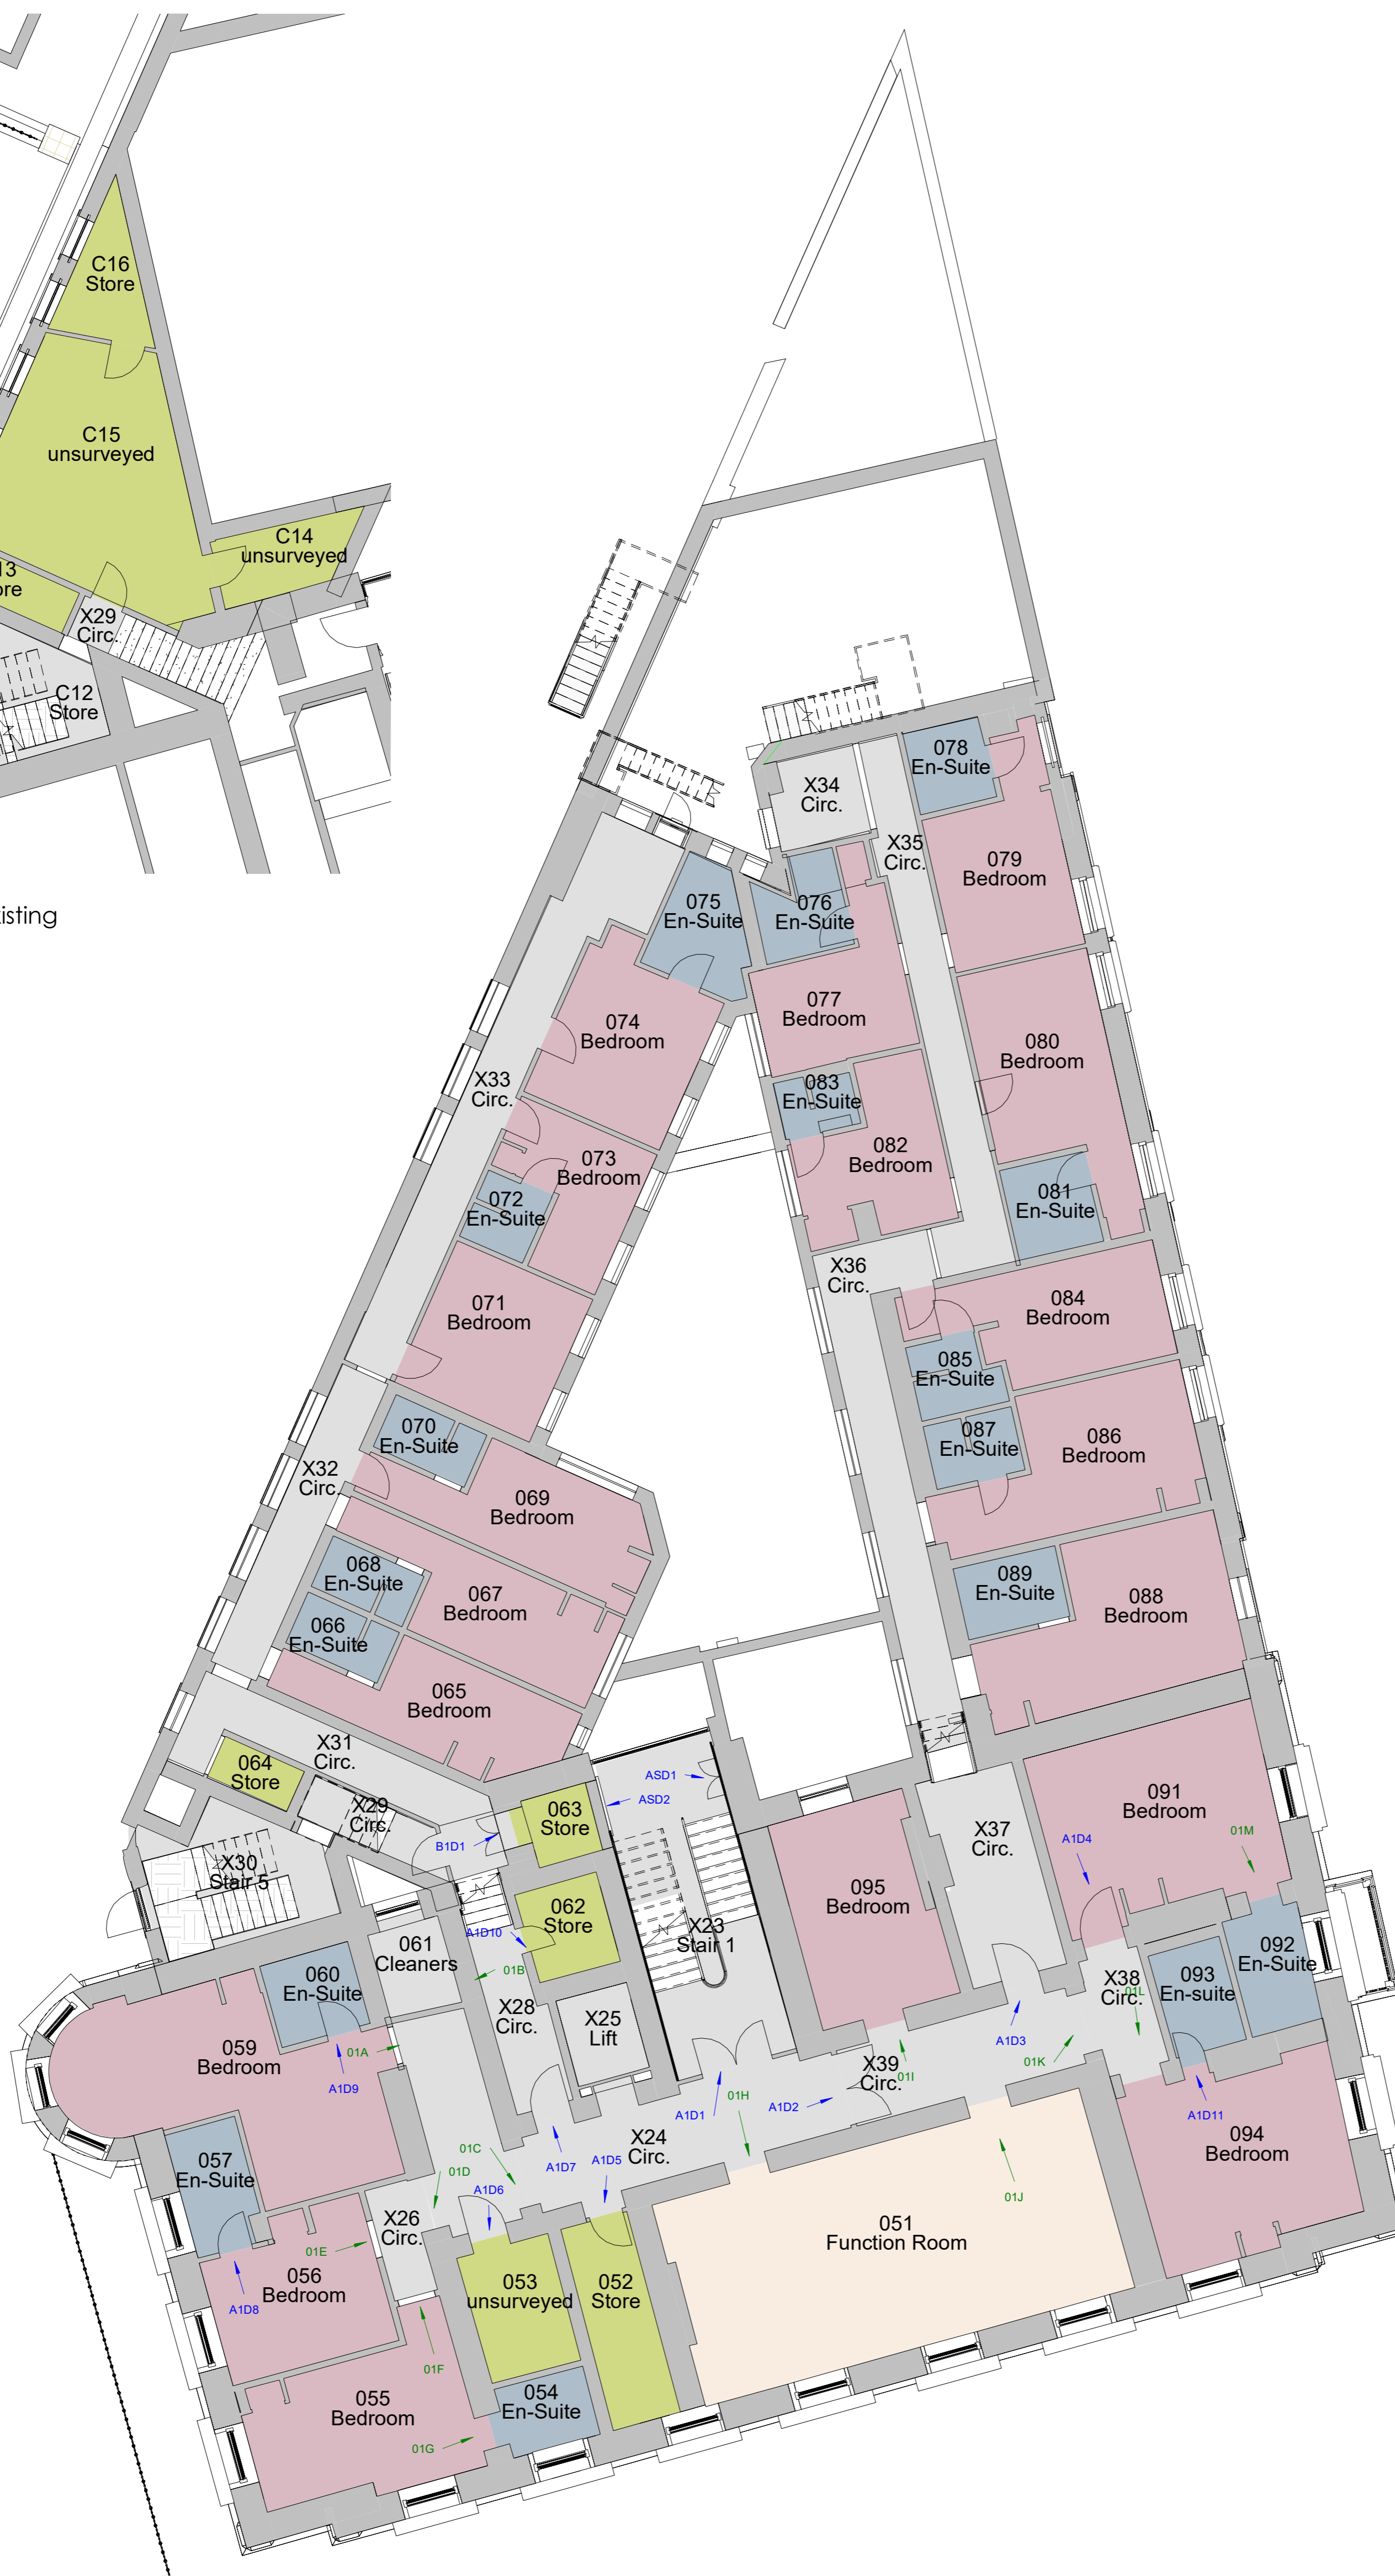

Existing Level 01 Plan  
1 : 100

Key

- Ancillary / Misc.
- Bathroom
- Bedroom
- Circulation
- Function

P1	Planning Issue	20/12/22	RAB	JR
	Revision		Date	By Chk



All dimensions to be verified on site, and the Architect informed of any discrepancy. All drawings and specifications should be read in conjunction with the Health and Safety Plan; all conflicts should be reported to the appointed Principal Designer.



Kirklees Council  
 The George Hotel  
 Huddersfield, HD1 1JA

Sheet Name: Existing Level 01 & Block B Mezzanine Plans  
 Purpose of issue: Planning Status:

Date: AUG 2022 Checked by: RS  
 Drawn by: AR Scale @ A1: As indicated  
 Project No: 8662 Revision: P1  
 Drawing No: 8662-BOW-ZZ-01-DR-A-P006

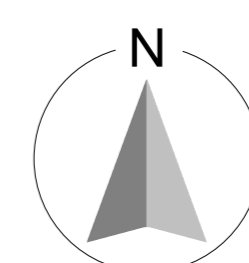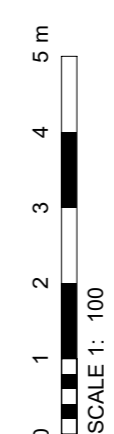

Do not scale from this drawing. This drawing is the copyright of Bowman Riley Architects Limited. © C:\Users\matthew.cummings\Documents\8662-BOW-ZZ-01-DR-A-P006 - The George Hotel - Building - matthew.cummings\22.P01.rvt