




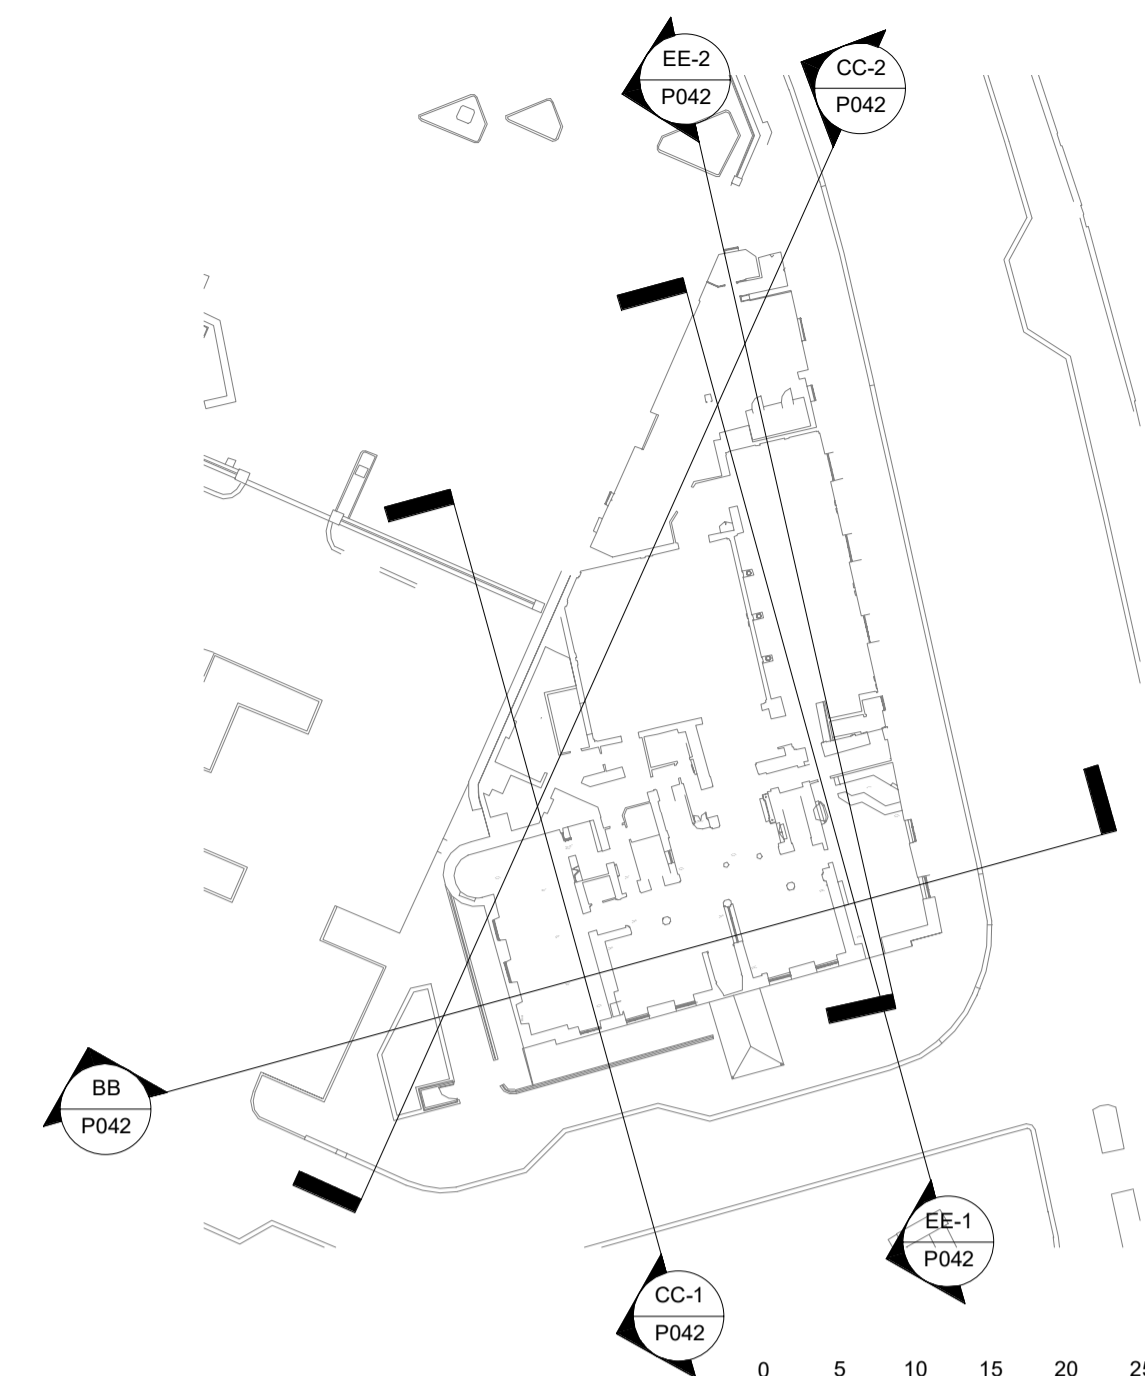

Site Section BB-1 Block A Existing
1 : 200

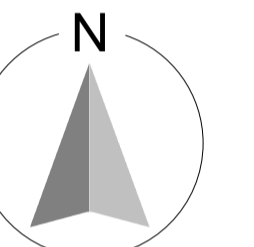


0042 Site Section Key
1 : 500

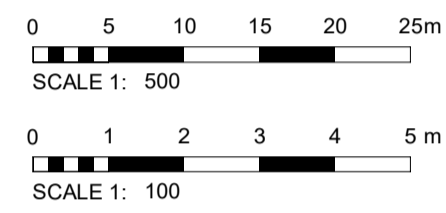

Site Section CC-1-Block A Existing
1 : 200

Site Section CC-2 Block B Existing
1 : 200

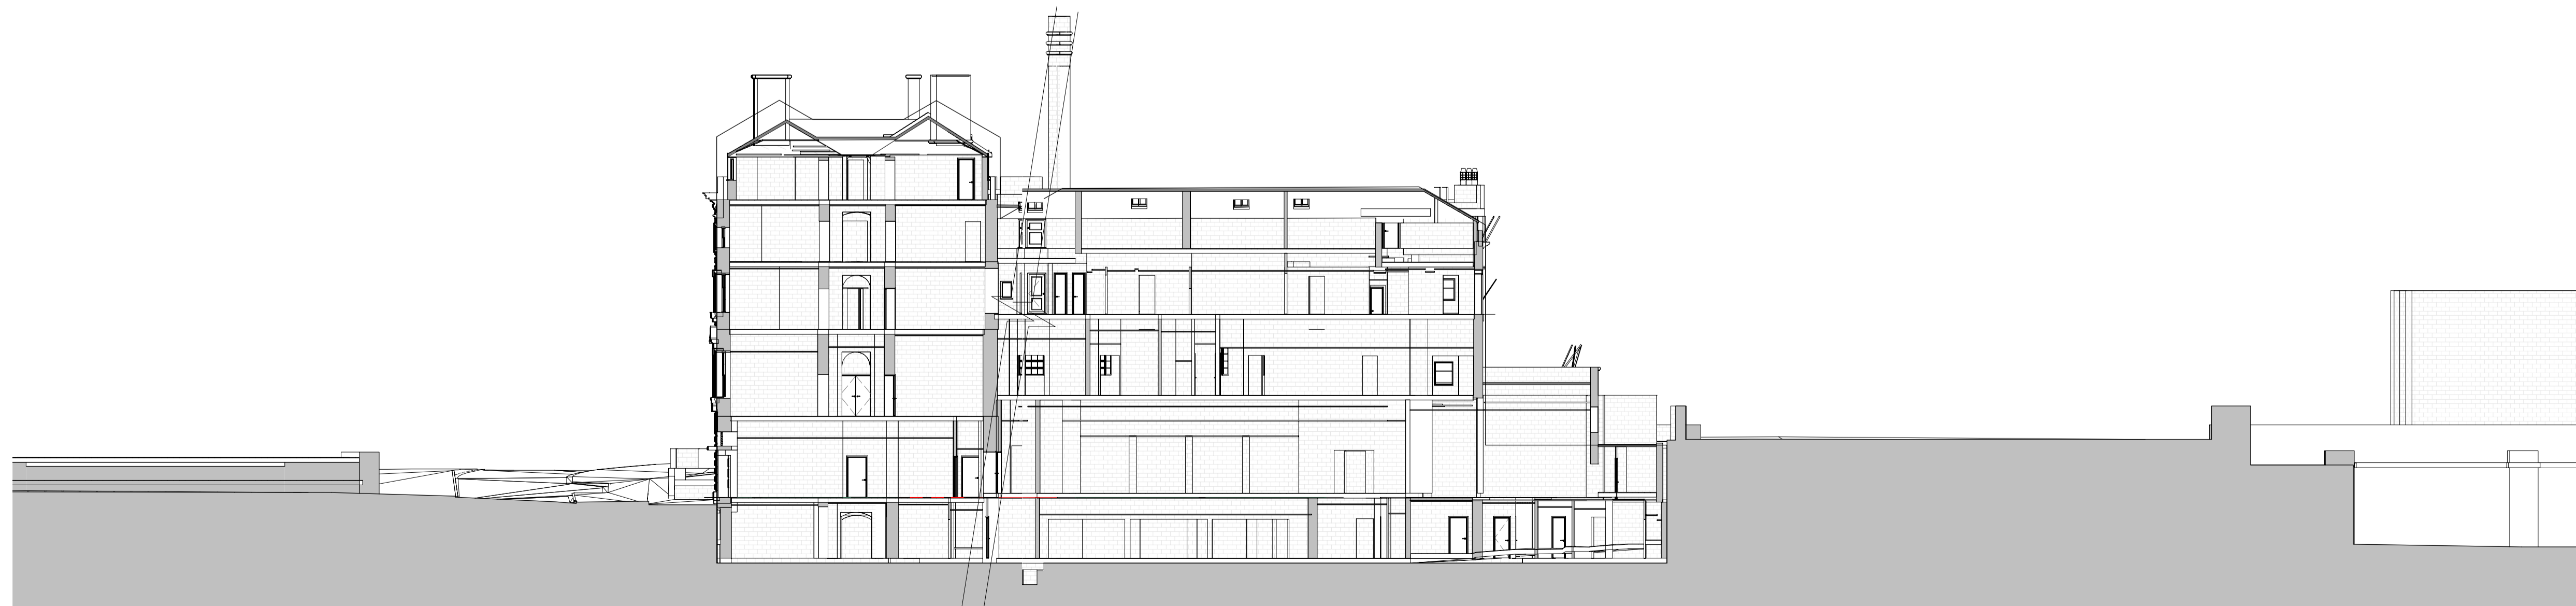

Site Section EE-1 Block A Existing
1 : 200

Site Section EE-2 Block C Existing
1 : 200

P1	Revision	Date	By	Chk
P1	Planning Issue	20/12/22	RAB	JR

All dimensions to be verified on site, and the Architect informed of any discrepancy. All drawings and specifications should be read in conjunction with the Health and Safety Plan; all conflicts should be reported to the appointed Principal Designer.



Kirklees Council
The George Hotel
Huddersfield, HD1 1JA

Sheet Name: Sections Site Existing

Purpose of issue: Planning Status:

Date: AUG 2022 Checked by: RS

Drawn by: AS Scale @ A1: As indicated

Project No: 8662 Revision: P1

Drawing No: 8662-BOW-ZZ-ZZ-DR-A-P042



Do not scale from this drawing. This drawing is the copyright of Bowman Riley Architects Limited. © C:\Users\matthew.cummings\Documents\8662-BOW-ZZ-ZZ-DR-A-P042 - The George Hotel - Building - matthew.cummings\21.PM.rvt