


- 1. Courtyard
- 2. Kitchen / Public Toilet

Photo ident: Existing Doors →
 Photo ident: Existing Openings →

Refer to drawing P155 LBC Detail Doors Demo for further information.

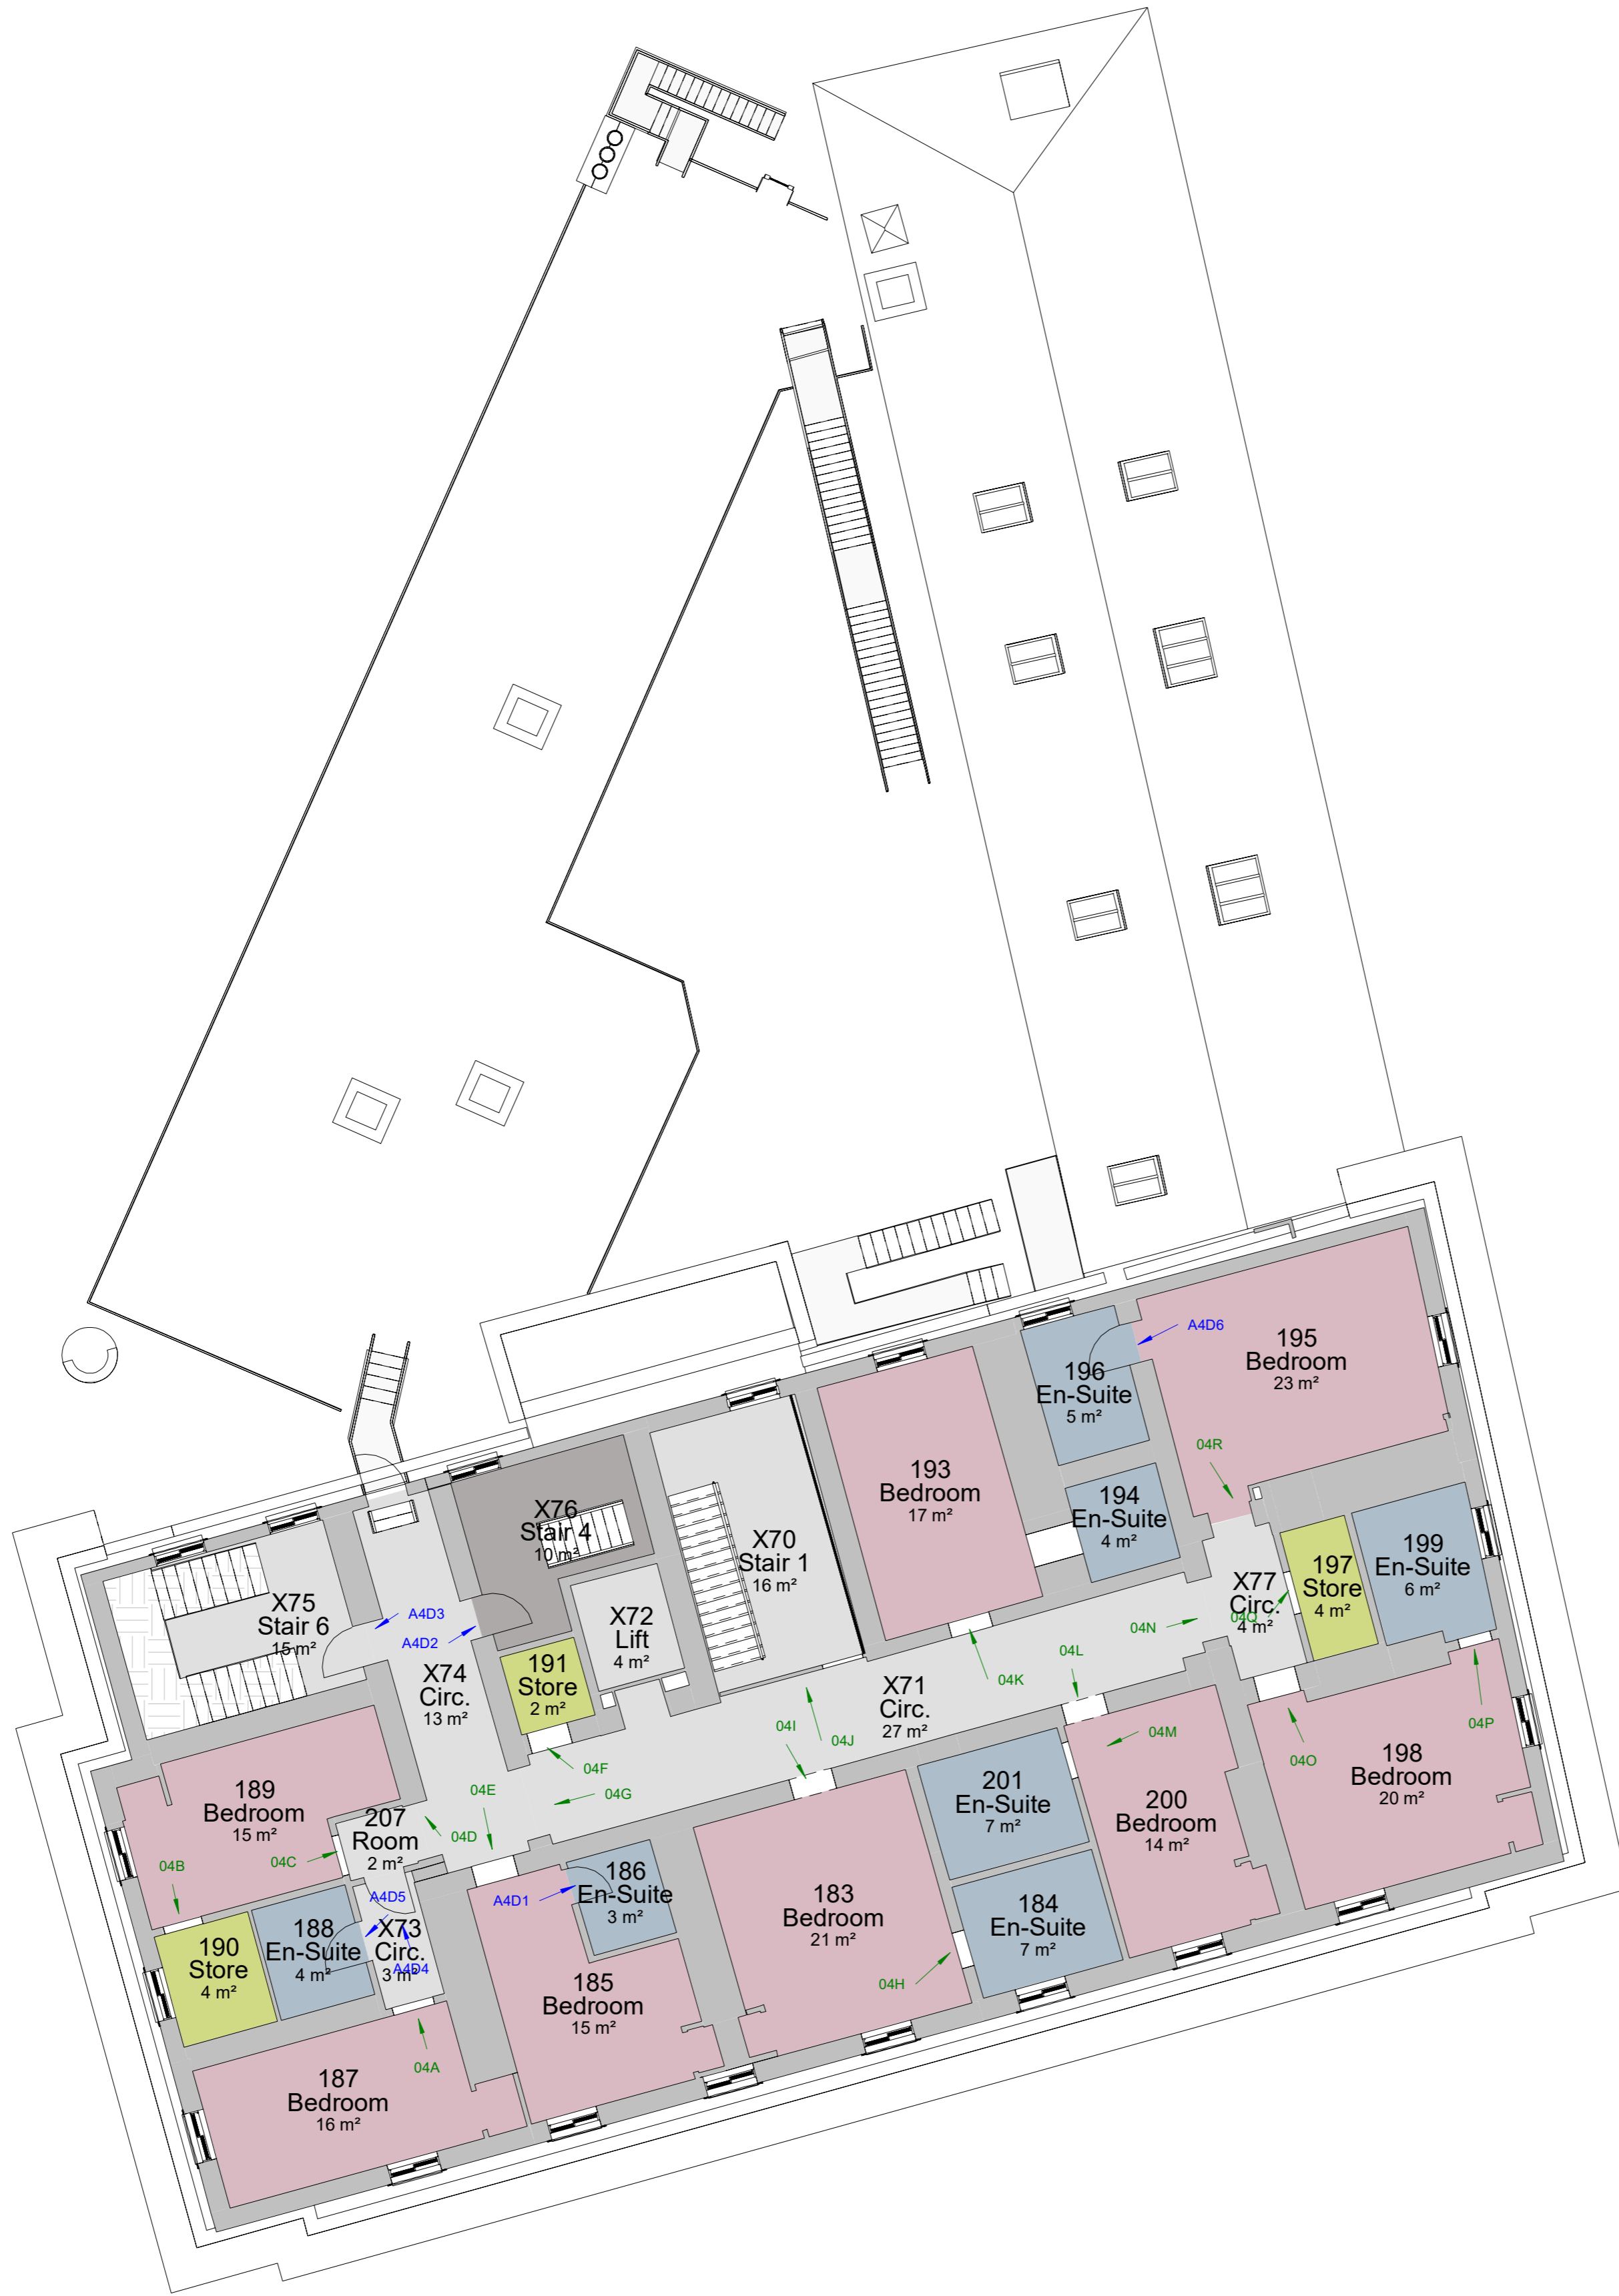

Existing Level 04 Plan
 1 : 100

Key

- Ancillary / Misc.
- Bathroom
- Bedroom
- Circulation
- Stairwell

P1	Planning Issue	20/12/22	RAB	JR
	Revision	Date	By	Chk

All dimensions to be verified on site, and the Architect informed of any discrepancy. All drawings and specifications should be read in conjunction with the Health and Safety Plan; all conflicts should be reported to the appointed Principal Designer.



Kirklees Council
 The George Hotel
 Huddersfield, HD1 1JA

Sheet Name: Existing Level 04 Plan



Purpose of issue: Planning Status:

Date: AUG 2022 Checked by: RS

Drawn by: AR Scale @ A1: As indicated

Project No: 8662 Revision: P1

Drawing No: 8662-BOW-ZZ-04-DR-A-P009

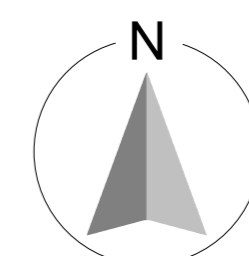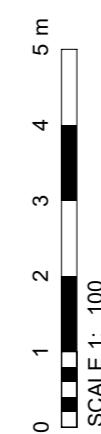

Do not scale from this drawing. This drawing is the copyright of Bowman Riley Architects Limited. © C:\Users\matthew.cummings\Documents\8662-BOW-ZZ-04-DR-A-P009 - The George Hotel - Building - matthew.cummings\SL.Plt.rvt