

THIS DRAWING IS COPYRIGHT, AND REMAINS THE PROPERTY OF HTC ARCHITECTS. IT MUST NOT BE REPRODUCED, USED, DISCLOSED OR TRANSMITTED TO THIRD PARTIES IN ANY FORM, IN WHOLE OR IN PART, WITHOUT PRIOR WRITTEN PERMISSION.


DO NOT SCALE!
ALL DIMENSIONS SHOULD BE CHECKED ON SITE BEFORE WORK COMMENCES

BASED DRAWING 10933-04_A.PDF Ratcliffe Groves Partnership received 01.04.21

SUBJECT TO HGV TRACKING REVIEW

LIDL SPEC ECO 2021 DATED NOVEMBER 2021

SUBJECT TO TITLE PLAN REVIEW

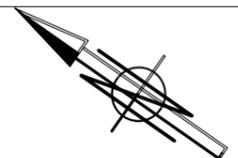

**PROPOSED: (LIDL) ECO SPEC 2021
NON - STANDARD**

TOTAL SALES =	1382m ²
ANCILLARY =	248m ²
WAREHOUSE =	639m ²
TOTAL GIA =	2269m ²
TOTAL GEA =	2348m ²
TOTAL CAR PARKING SPACES = 111 (INCLUDING 8 P&C, 5 DISABLED)	

Rev.	Date	Description	Drawn
B	24/01/2023	Updated landscape comments	BM
A	01/11/22	Title block updated.	JC

htcarchitects

York Place Studio
8 Britannia Street
Leeds
LS1 2DZ
T:(0113) 244 3457
W: www.htcarchitects.co.uk
E: info@htcarchitects.co.uk

CAR PARKING WITHIN RED BOUNDARY

EXISTING CAR PARK SPACES	142
PROPOSED CAR PARK SPACES	111
DIFFERENCE	-31*

MAY BE UPDATED, SUBJECT TO ADDITIONAL TOPO SURVEY INFORMATION

- STONE MASTIC ASPHALT (SMA) WITH 10mm CHIP TO CAR PARK AREA.
- POLYMER MODIFIED BITUMEN (PMB) HGV ROUTES AND HEAVILY TRAFFICKED AREAS
- PENCIL EDGED PAVING SETTS LAID HERRINGBONE BOND TO TROLLEY BAY, PEDESTRIAN ROUTES AND STORE ENTRANCE COLOUR: ANTHRACITE GREY
- STONE MASTIC ASPHALT (SMA) WITH 10mm CHIP TO PEDESTRIAN CIRCULATION AREAS
- THERMOPLASTIC LINING TO DENOTE ALL CAR PARKING SPACES
- EXISTING LANDSCAPING TO REMAIN, LANDSCAPING TO BE PRUNED BACK TO APPROPRIATELY, ANY DEAD/DYING VEGETATION TO BE REMOVED. NEW LANDSCAPING TO MATCH EXISTING.
- EXISTING PAVING FLAGS TO REMAIN UNCHANGED

client

project
UNIT A & B Leeds Road RP, Huddersfield

drawing title
Proposed Surface Treatment Site Plan

date **June 2022**

status **Planning**

scale **1:500 @ A3**

drawn **JBH** checked **LS**

job no. **2905** dwg no. **P404** rev. **B**