



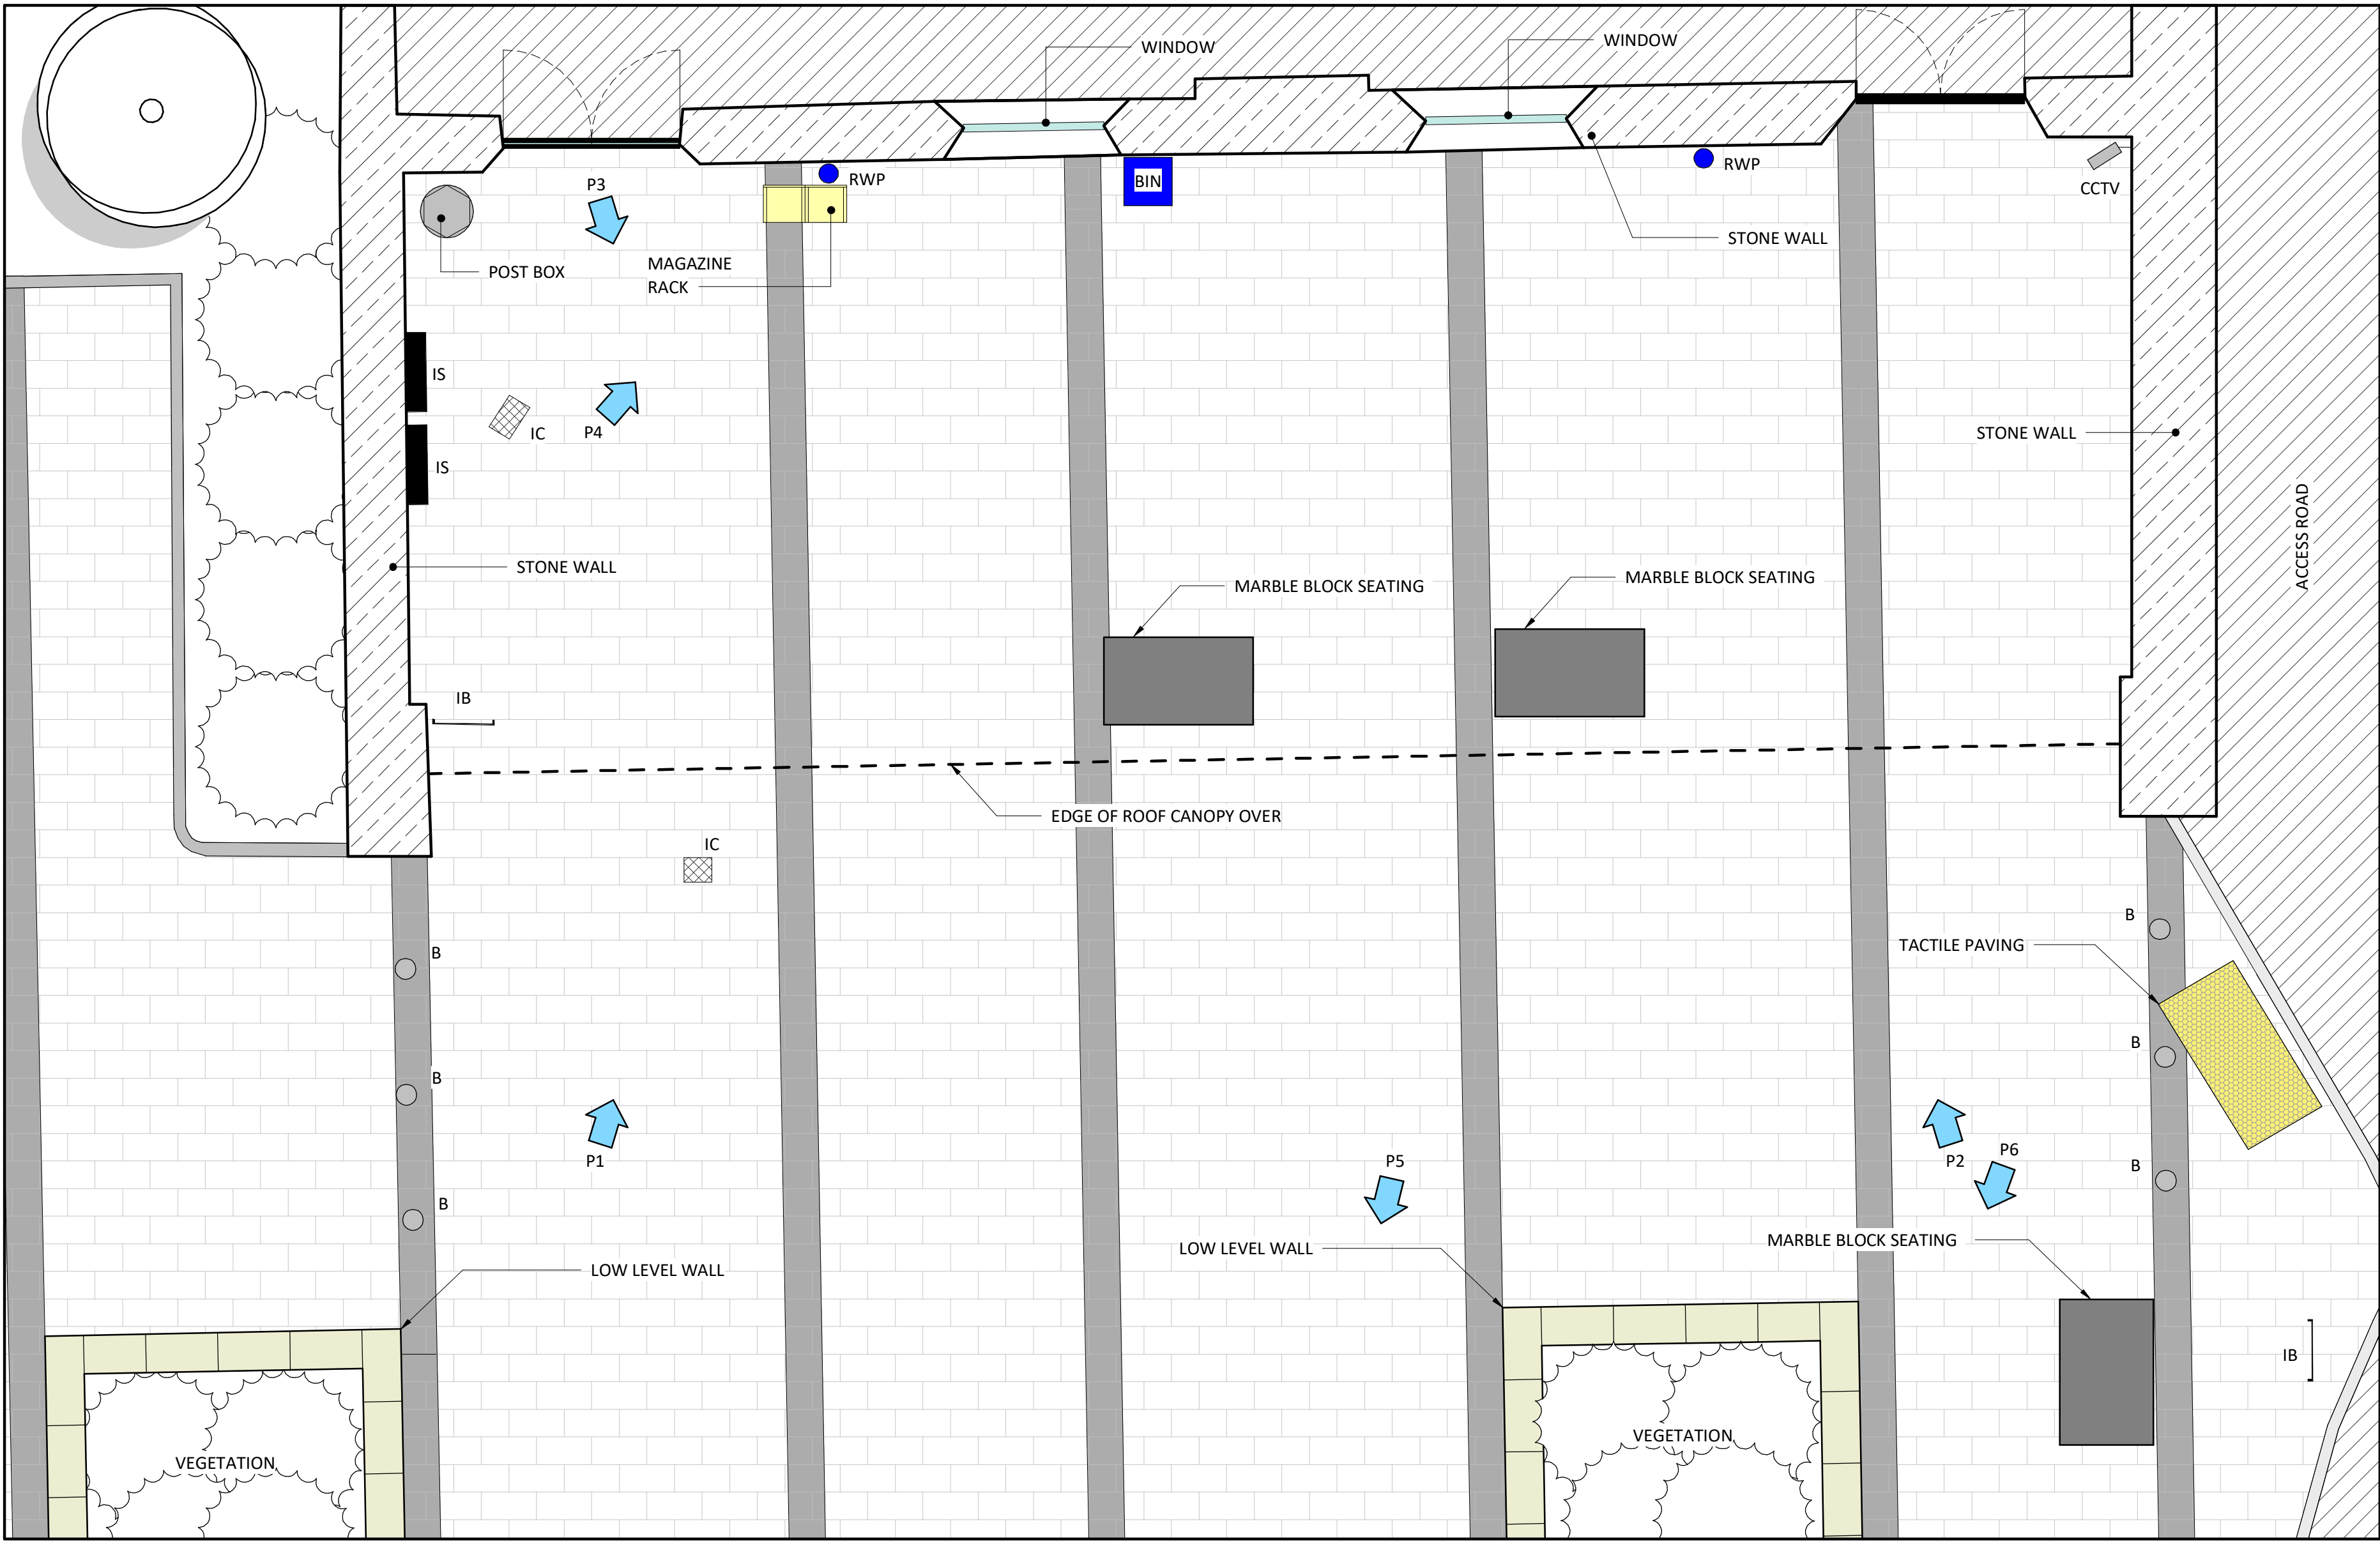

- NOTES**
1. ALL DIMENSIONS ARE IN MILLIMETRES UNLESS NOTED OTHERWISE.
 2. DO NOT SCALE FROM THIS DRAWING OR THE COMPUTER DIGITAL DATA, ONLY FIGURED DIMENSIONS ARE TO BE USED, IF IN DOUBT ASK.
 3. WORKMANSHIP AND MATERIALS ARE TO BE IN ACCORDANCE WITH ALL RELEVANT AND STATUTORY AUTHORITY REQUIREMENTS, BRITISH STANDARDS, CODES OF PRACTICE AND ASSOCIATED AMENDMENTS.

- DRAWING KEY:**
- S - SEATING
 - IB - INFORMATION BOARD
 - MH - MANHOLE
 - IC - INSPECTION CHAMBER
 - P'XX' - PHOTO POSTION
 - B - BOLLARD
 - RWP - RAIN WATER PIPE
 - IS - INFORMATION SCREEN

**DEWSBURY STATION -
EXISTING BRAILLE MAP
LOCATION 1 GA**
SCALE 1 : 50

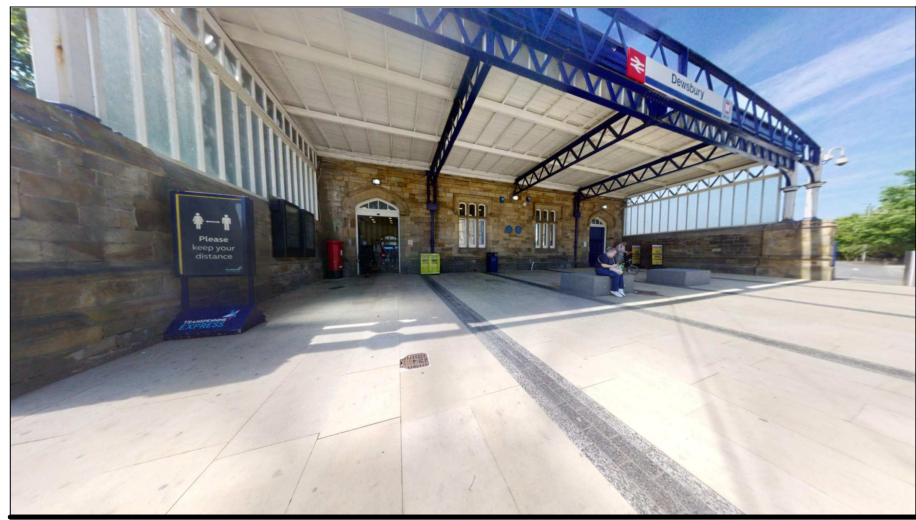


PHOTOGRAPH 01



PHOTOGRAPH 02




PHOTOGRAPH 03

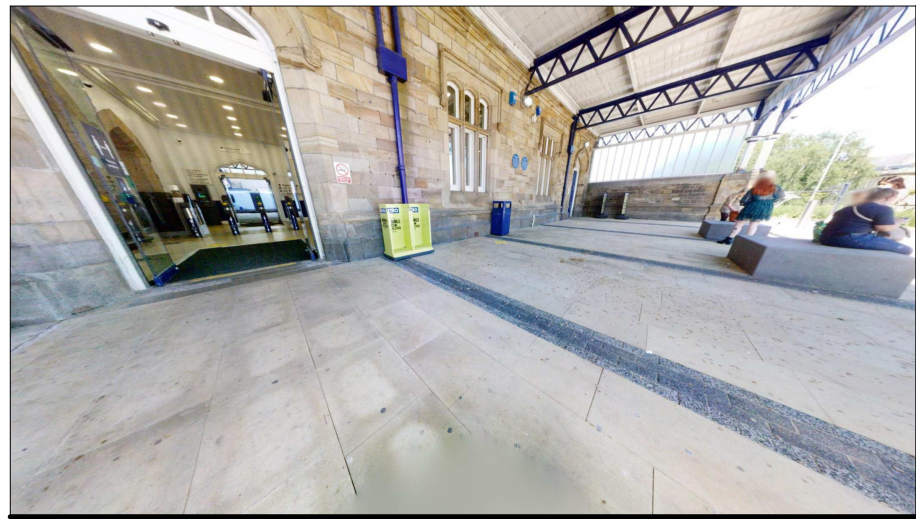


PHOTOGRAPH 04



PHOTOGRAPH 05

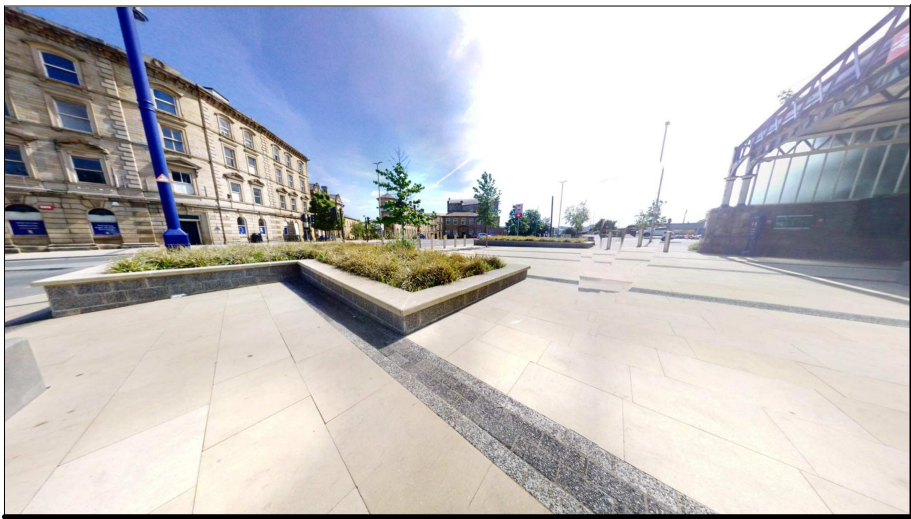

PHOTOGRAPH 06

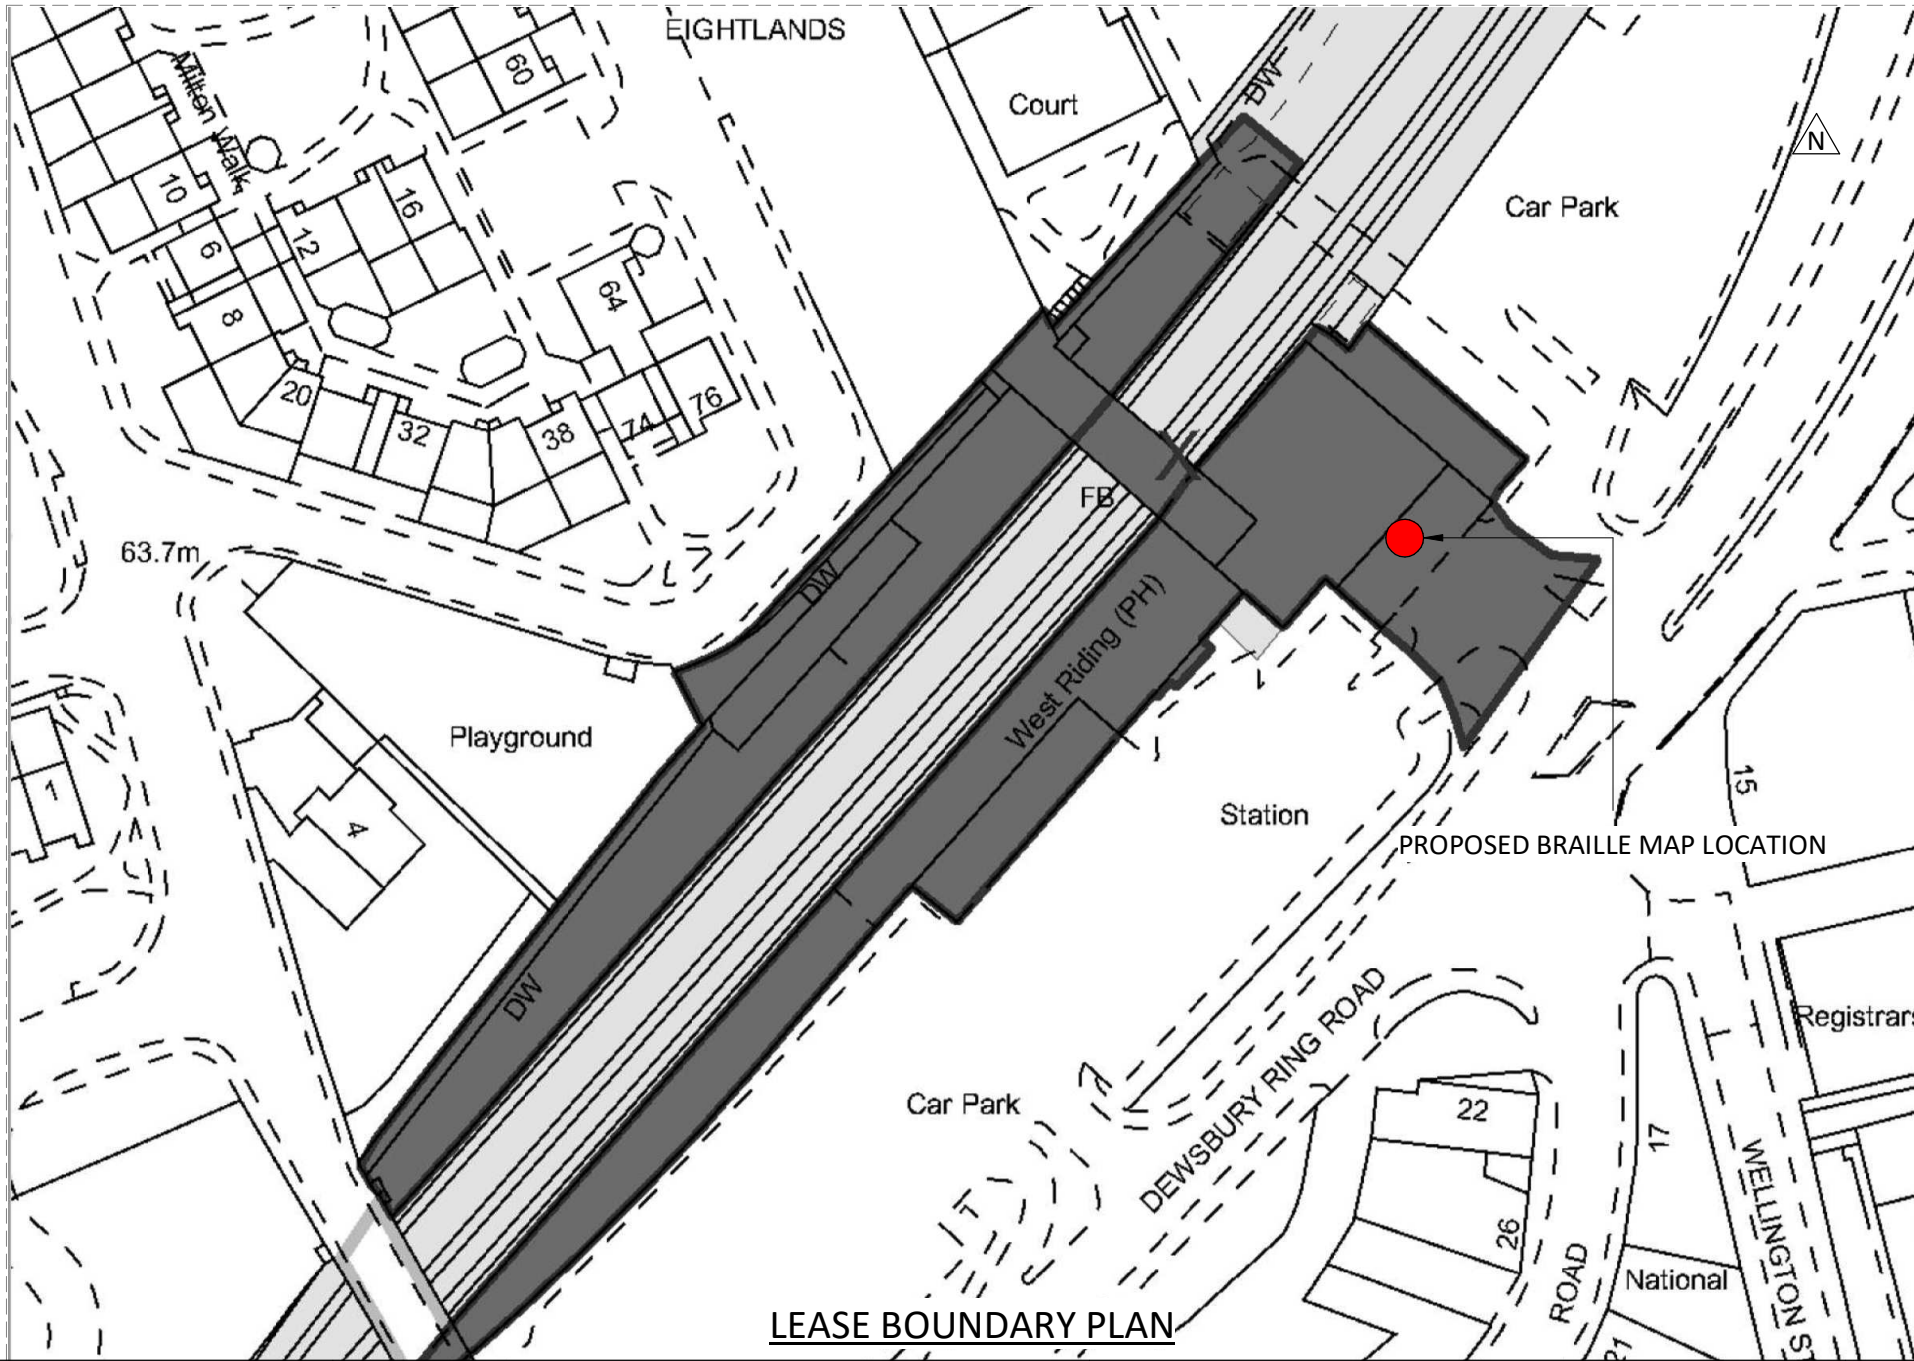

P01		FIRST ISSUE	AAR	ARY	DRM	14.12.22
REV	MODIFICATIONS	BY	RE	AP	DATE	
PURPOSE OF ISSUE		PRELIMINARY				STATUS
CLIENT		TRANSPENNINE EXPRESS				S2
PROJECT		TPE_BRAILLE MAPS				
TITLE		DEWSBURY STATION - EXISTING BRAILLE MAP LOCATION GENERAL ARRANGEMENT				
DRAWN BY	AAR	REVIEWED BY	ARY	APPROVED BY	DRM	SCALE (@ A1) As indicated
DATE	DEC-2022	JOB REF	1855	REVISION	P01	
DRAWING NUMBER		1855-VEX-DEW-XX-DR-S-1001				
		VEXTRIX				