


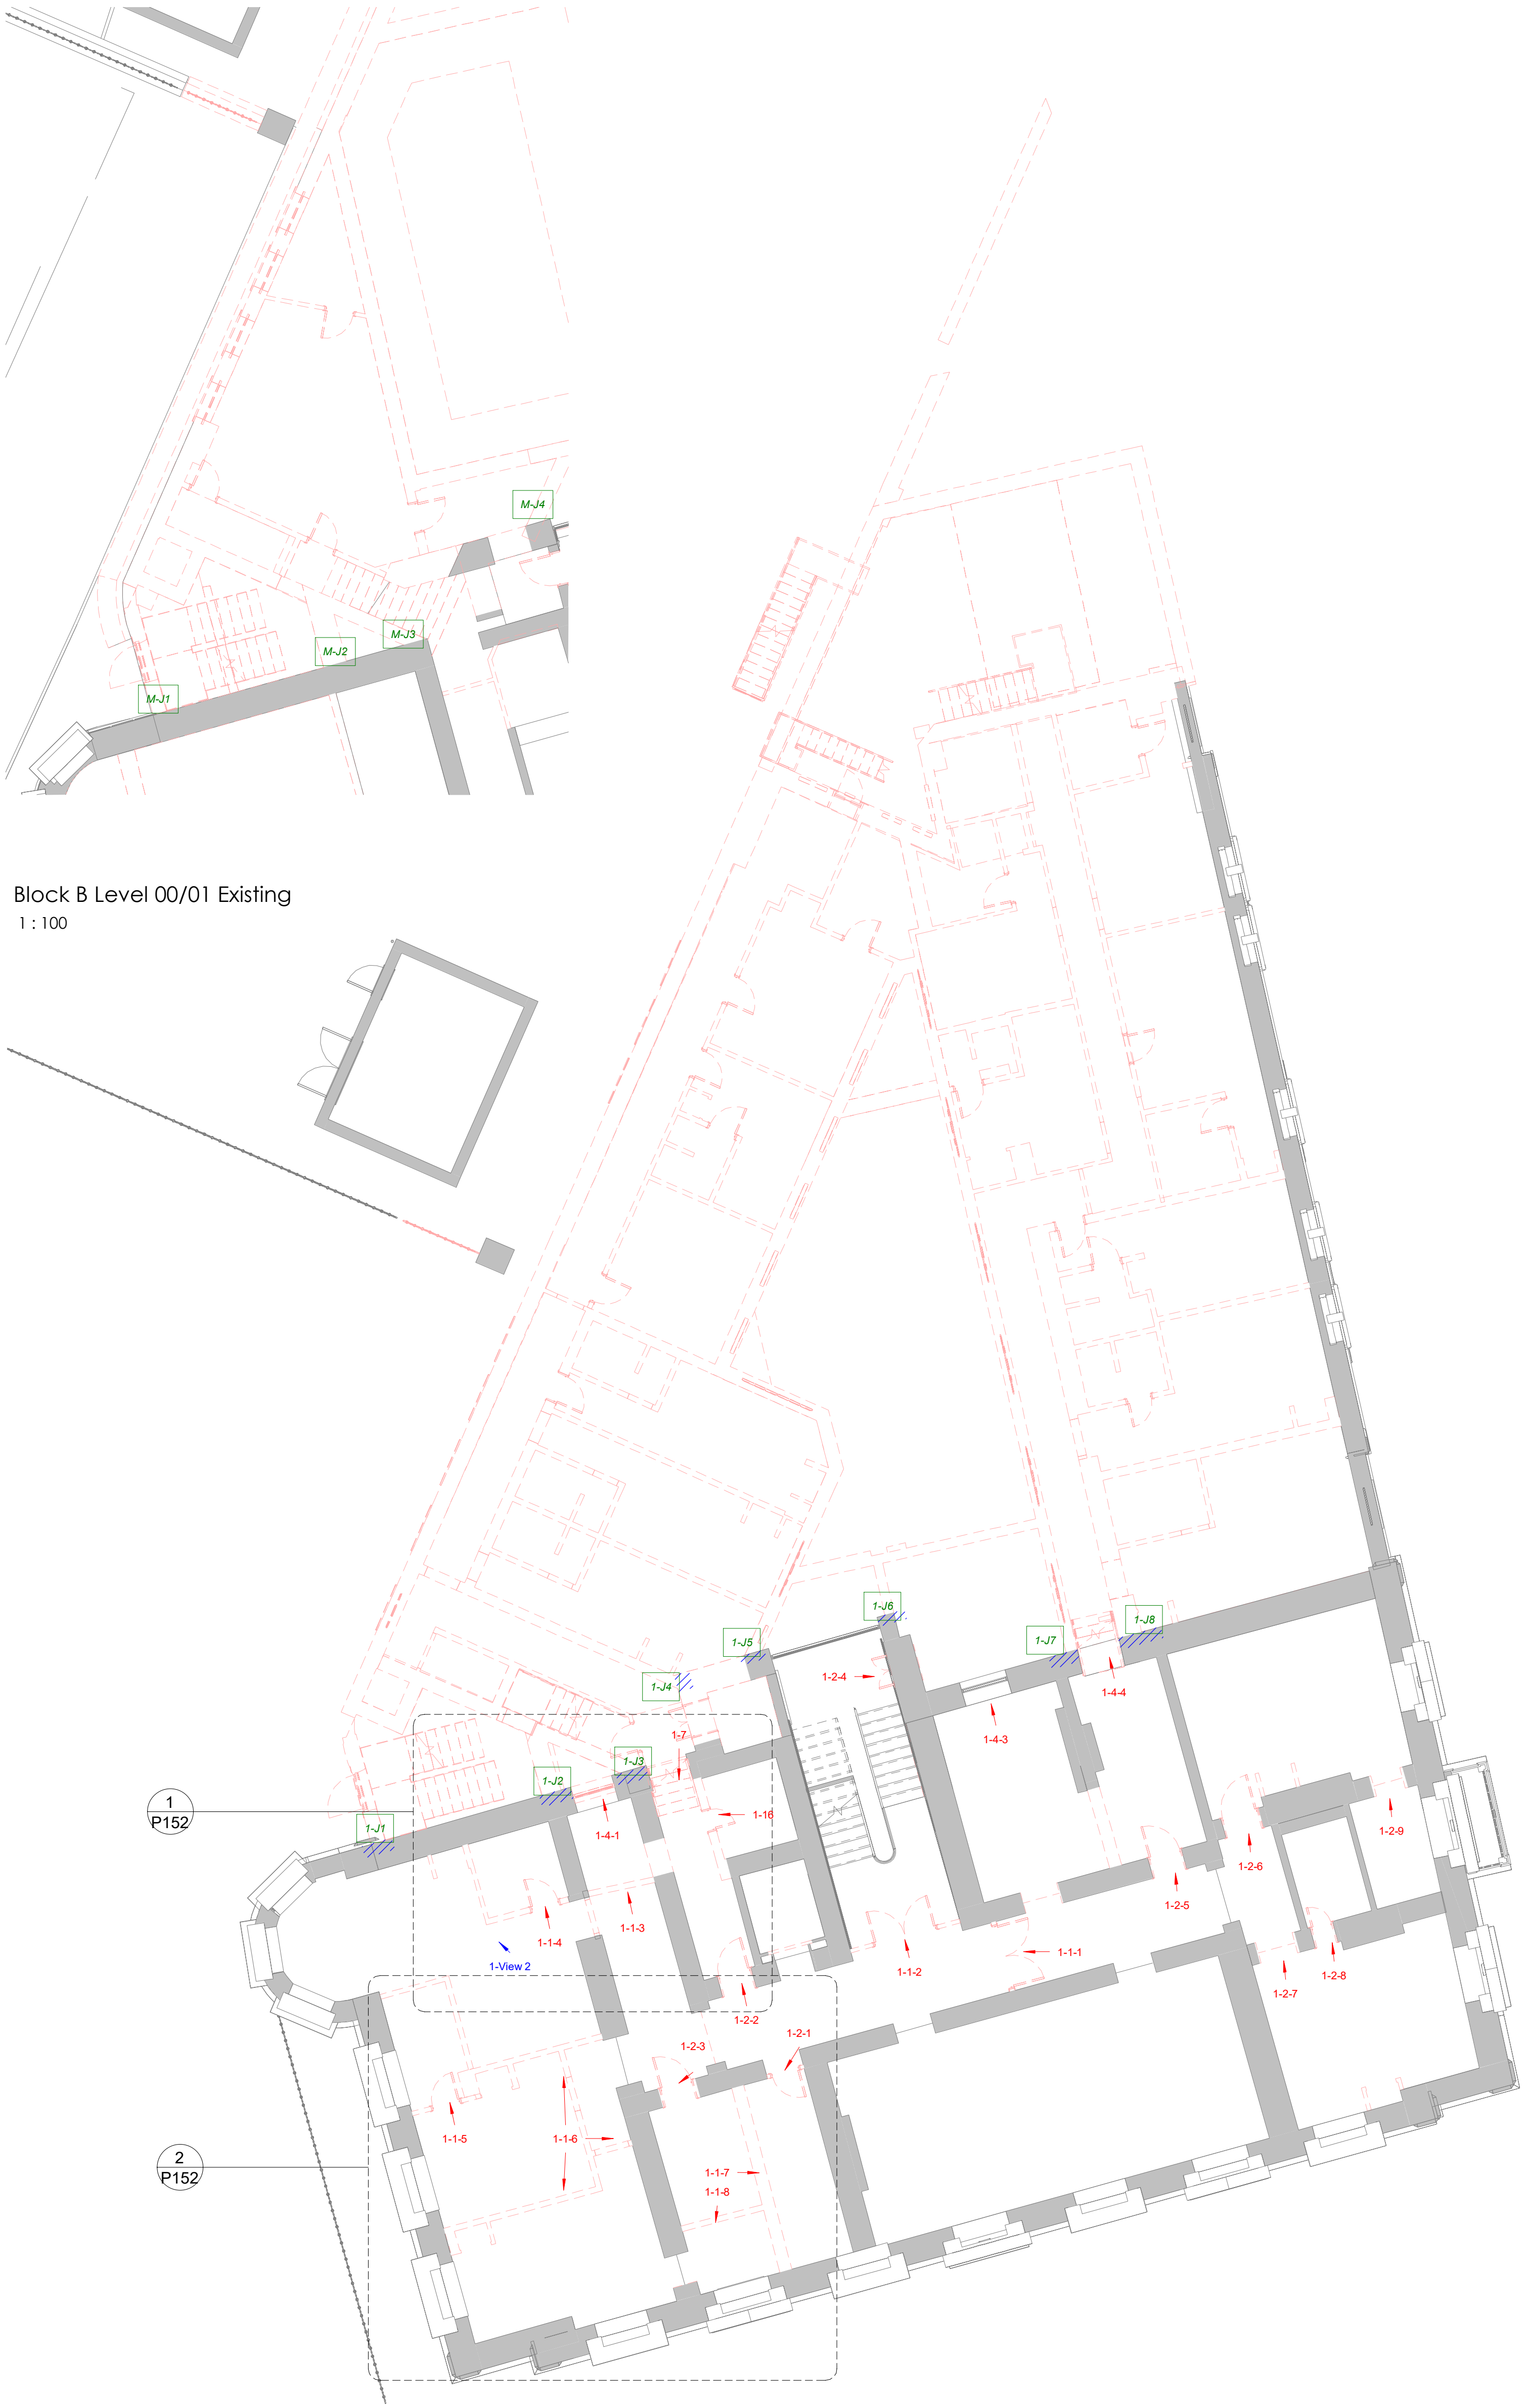

Block B Level 00/01 Existing
1 : 100

KEY:-
--- To be demolished.
x-x Photo ident with direction

BLOCK B & C
Areas as shown to be demolished. External walls as shown to be retained, Block B, boundary wall. Block C, John William Street facade.

Note reference
X-Y-Z
Floor(X)-Category(Y)-Note number(Z)

BLOCK A
01 First Floor Level
Walls Removed
1-1-1 Phasing:Phase 5 to present day Significance:Detrimental
1-1-2 Phasing:1930's Significance:Low
1-1-3 Phasing:Phase 5 to present day Significance:Detrimental
1-1-4 Phasing:Phase 5 to present day Significance:Detrimental
1-1-5 Phasing:Phase 5 to present day Significance:Detrimental
1-1-6 Phasing:Phase 5 to present day Significance:Detrimental
1-1-7 Phasing:1930's Significance:Low
1-1-8 Phasing:Phase 5 to present day Significance:Detrimental
Doors Removed
1-2-1 Door only in existing frame to be removed. Refer to photo.
1-2-2 Door only in existing frame to be removed. Refer to photo.
1-2-3 Door only in existing frame to be removed. Refer to photo.
1-2-4 Existing double door to be removed. Refer to photo.
1-2-5 Existing double door to be removed. Refer to photo.
1-2-6 Existing double door to be removed. Refer to photo.
1-2-7 Existing double door to be removed. Refer to photo.
1-2-8 Existing double door to be removed. Refer to photo.
1-2-9 Existing double door to be removed. Refer to photo.
Demolition - Other
1-4-1 Existing window and wall below to be removed. Refer to photo.
1-4-2 Internal staircase to be removed. Refer to photo.
1-4-3 Partial wall to reveal window to be removed. Refer to photo.
1-4-4 Existing staircase to be removed. Refer to photo.

BLOCK A
01 First Floor Level
1-J1 Existing building to be removed. Wall to be made good.
1-J2 Existing building to be removed. Wall to be made good.
1-J3 Existing building to be removed. Wall to be made good.
1-J4 Existing building to be removed. Wall to be made good.
1-J5 Existing building to be removed. Wall to be made good.
1-J6 Existing building to be removed. Wall to be made good.
1-J7 Existing building to be removed. Wall to be made good.
1-J8 Existing building to be removed. Wall to be made good.

00/01 Mezzanine Floor Level
M-J1 Existing building to be removed. Wall to be made good.
M-J2 Existing building to be removed. Wall to be made good.
M-J3 Existing building to be removed. Wall to be made good.
M-J4 Existing building to be removed. Wall to be made good.

Also refer to drawing P320 for details

Level 01 Demolition
1 : 100

P1	Planning Issue	20/12/22	RAB	JR
	Revision	Date	By	Chk

All dimensions to be verified on site, and the Architect informed of any discrepancy. All drawings and specifications should be read in conjunction with the Health and Safety Plan; all conflicts should be reported to the appointed Principal Designer.



Kirklees Council
The George Hotel
Huddersfield, HD1 1JA

Sheet Name: Level 00/01 & 01 Demolition



Purpose of issue: Planning **Status:**

Date: AUG 2022 **Checked by:** RS

Drawn by: AR **Scale @ A1:** 1 : 100

Project No: 8662 **Revision:** P1

Drawing No: 8662-BOW-ZZ-01-DR-A-P106

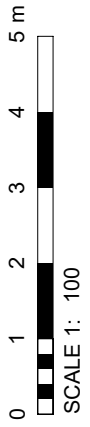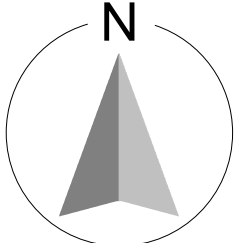

Do not scale from this drawing. This drawing is the copyright of Bowman Riley Architects Limited. © C:\Users\matthew.cummings\Documents\8662-BOW-ZZ-01-DR-A-P106 - The George Hotel - Building_mattthew.cummings52.LPM.rvt