

Material Notes

- ①

Coursed Natural Stone
- ②


Ashlar Quoins, Corbels, Heads cills.
- ③

Natural Blue Slate with pointed verge undercloak
- ④

Hormann Sectional overhead door
- ⑤


Timber door
- ⑥

Black PVCu Gutters sat on corbels.

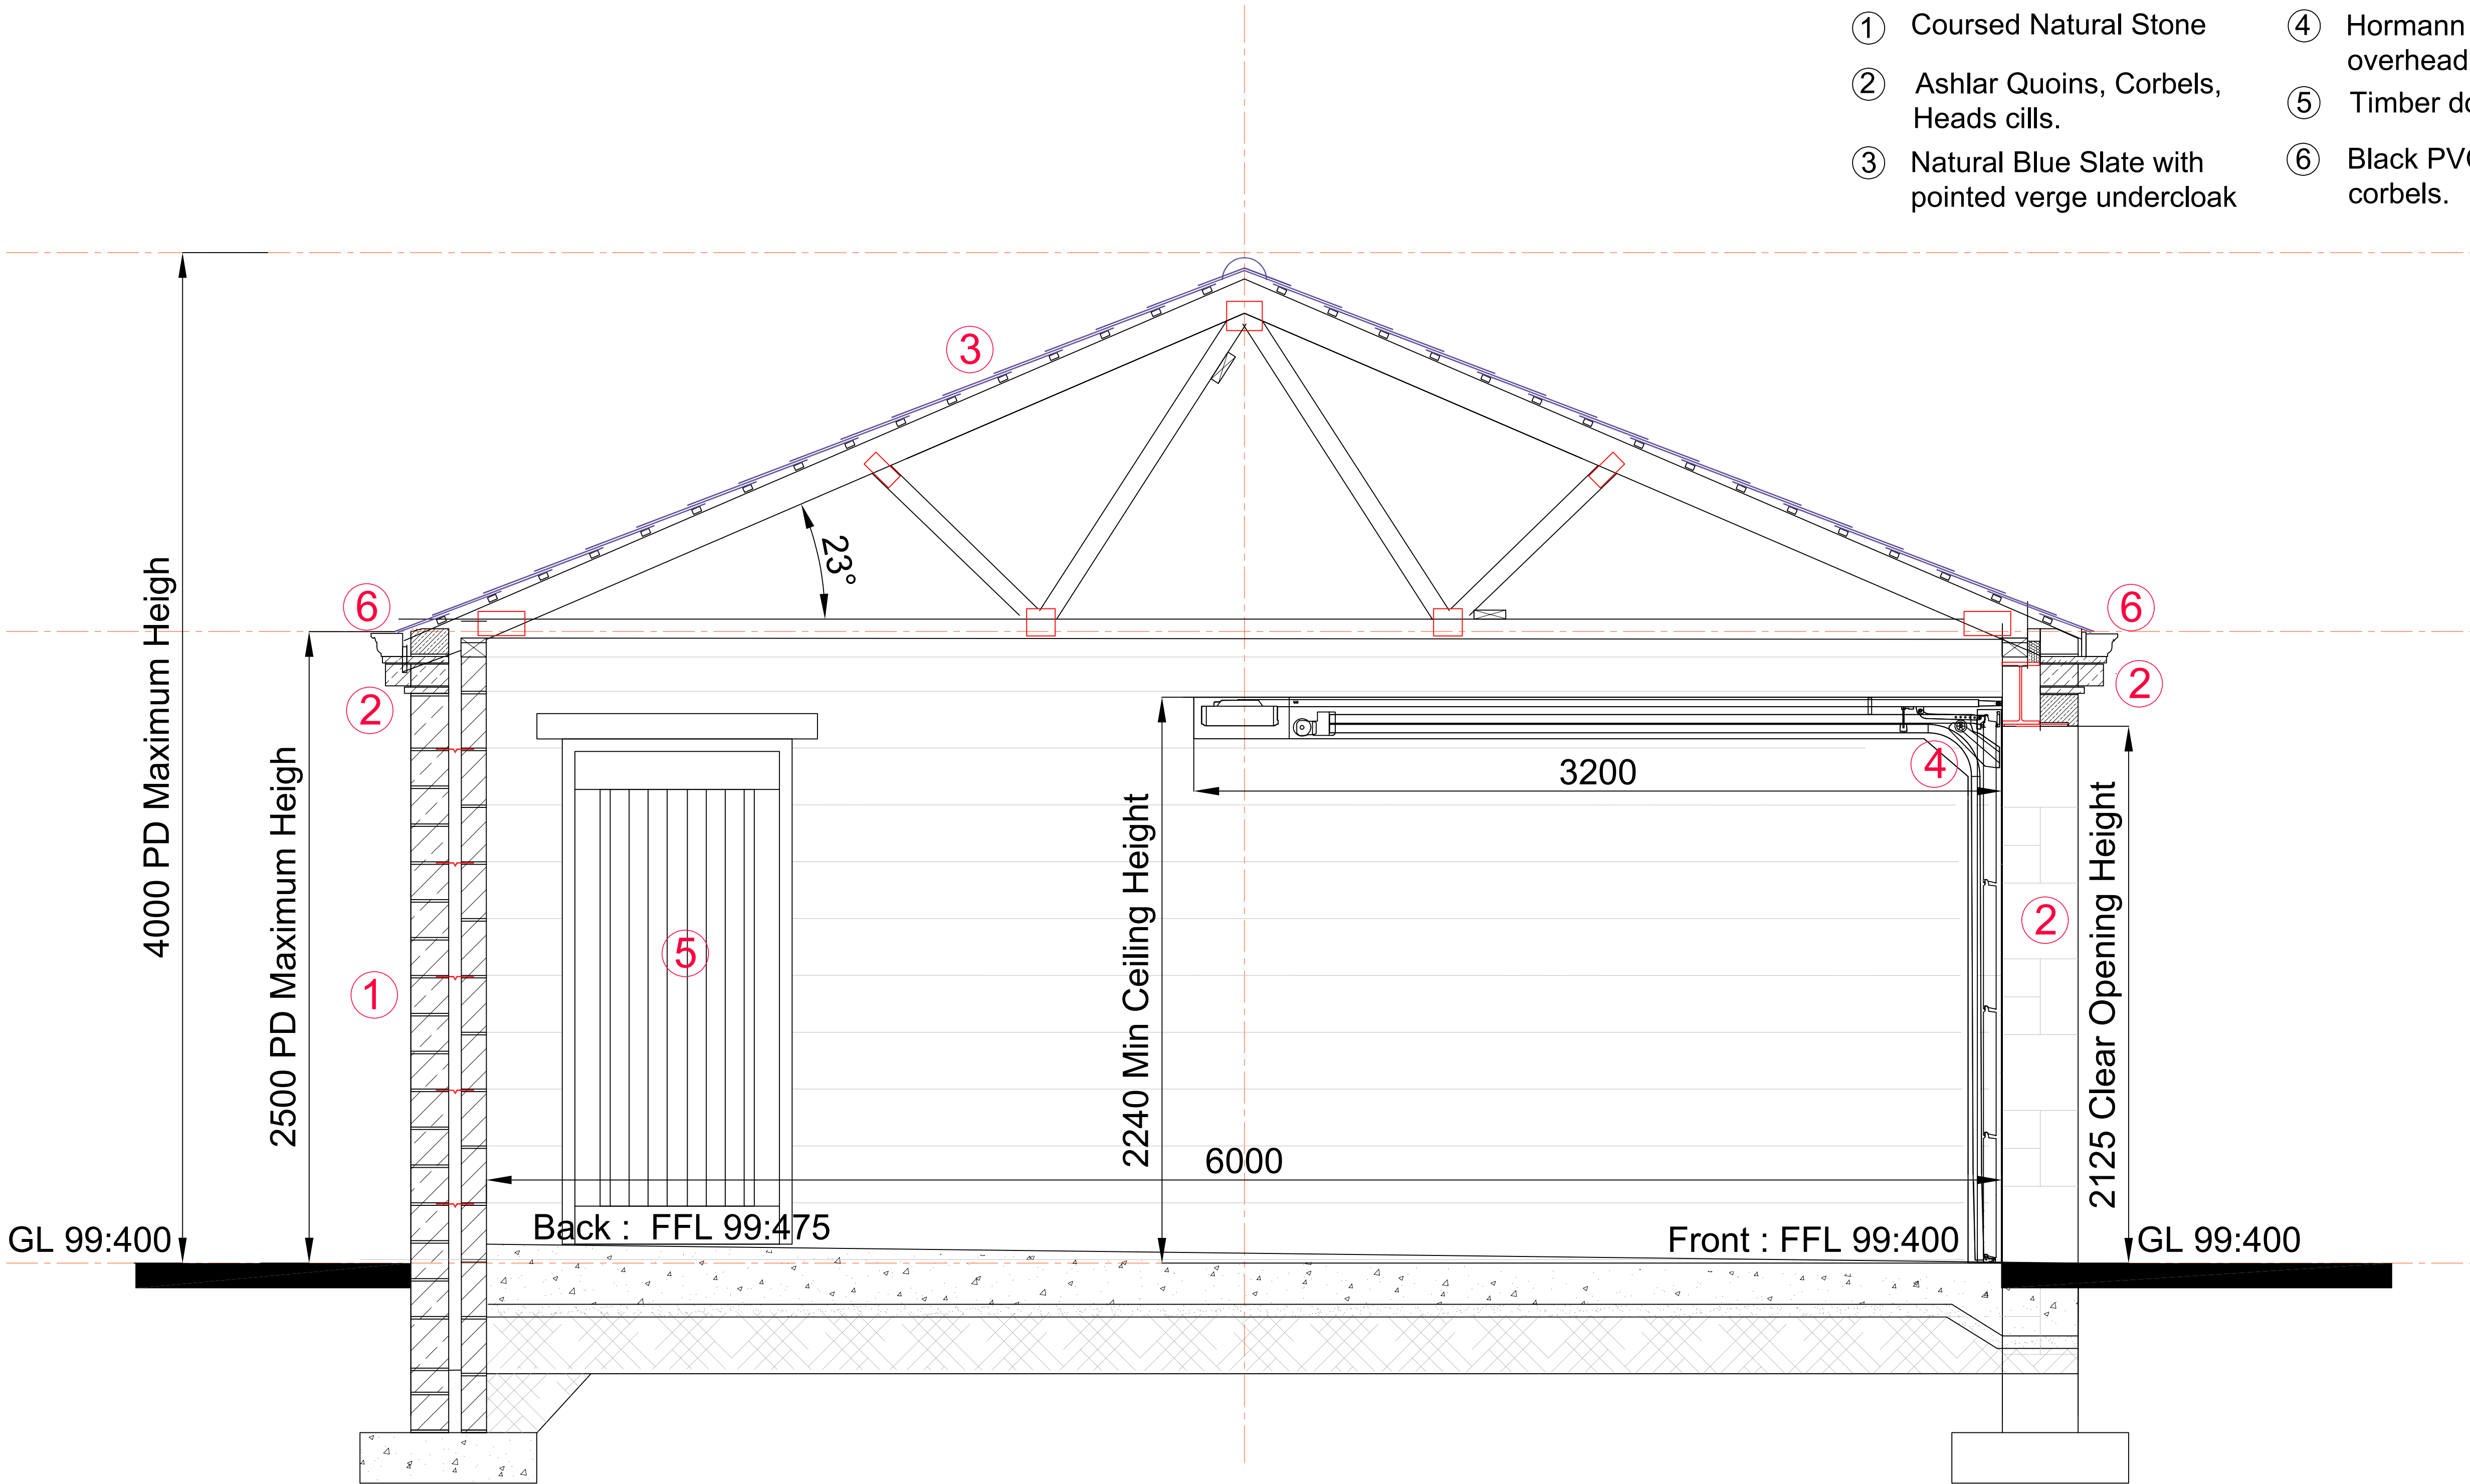

Typical Cross Section

Shepley Carr House : Proposed Cross Section V1.2

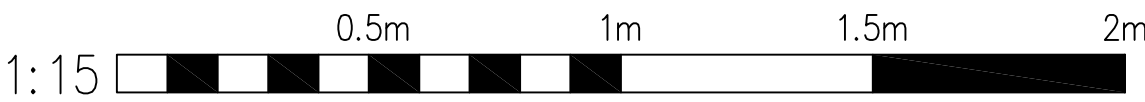

Client N.BROWN ESQ.		
Project Proposed Detached Garage at Shepley Carr House, Carr Lane, Shepley. HD8 8BR		
Drawing Planning Scheme - Proposed Site Sections and Garage GA		
Number	Checked	Date
4336-11-06	Scale @ A1 1:100	01/2023

HEPPENSTALLS

Chartered Architects & Surveyors

Architecture
Surveying
Planning

Project Management

RIBA

RICS

Allisons buildings, 135 Armitage Road Milnsbridge,
Huddersfield, HD3 4JY
projects@heppenstalls.net

tel 01484 658411

www.heppenstalls.net

V1.2 Proposed Garage Sections
Permitted Development Review