

as existing




FRONT ELEVATION


SIDE ELEVATION

REAR ELEVATION


SIDE ELEVATION

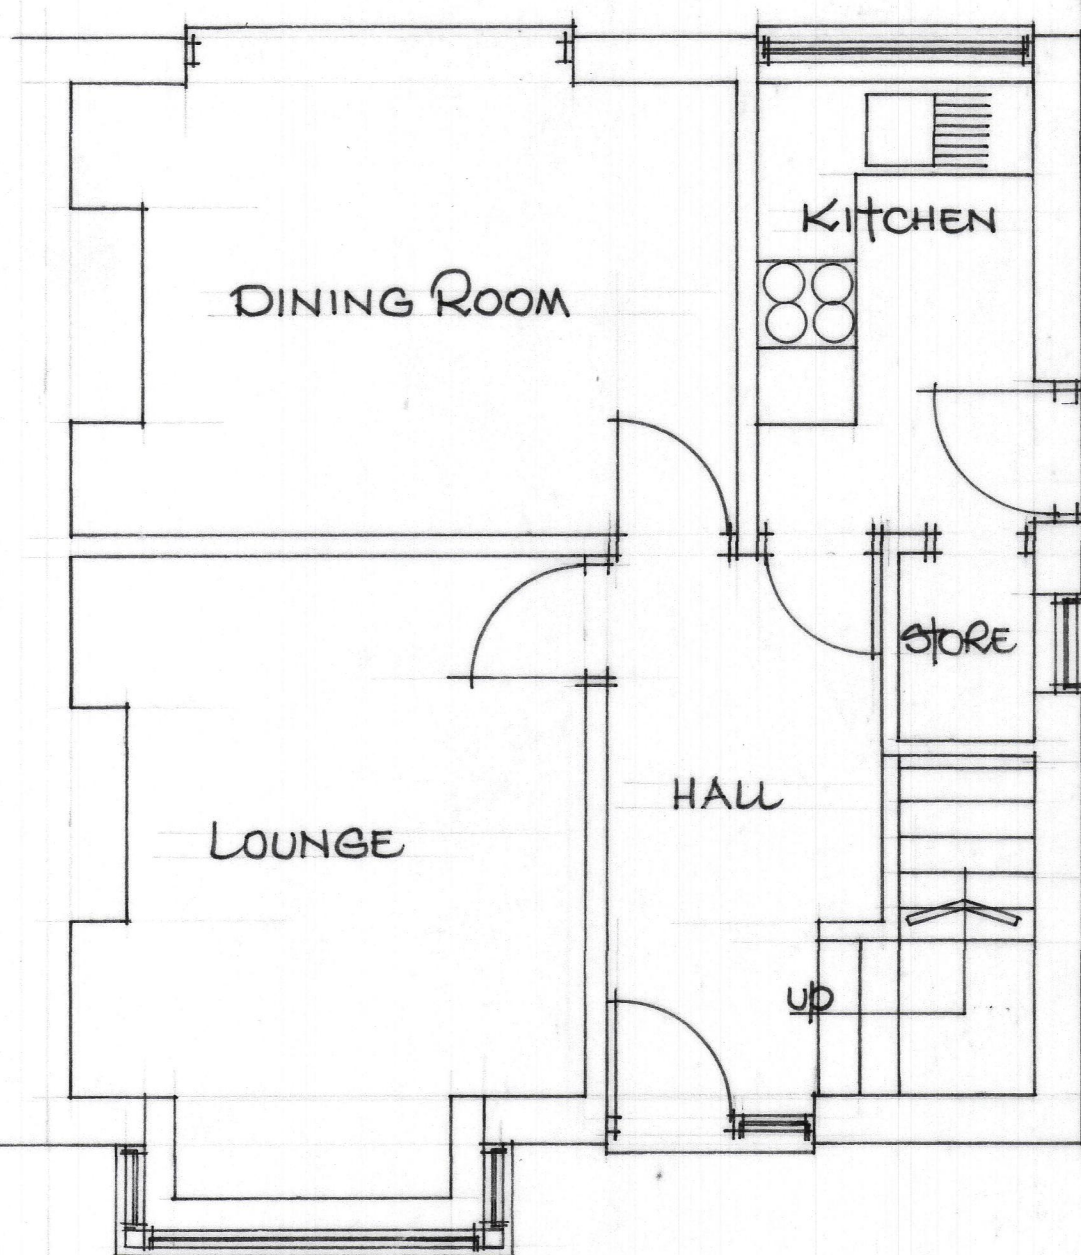

GROUND FLOOR PLAN

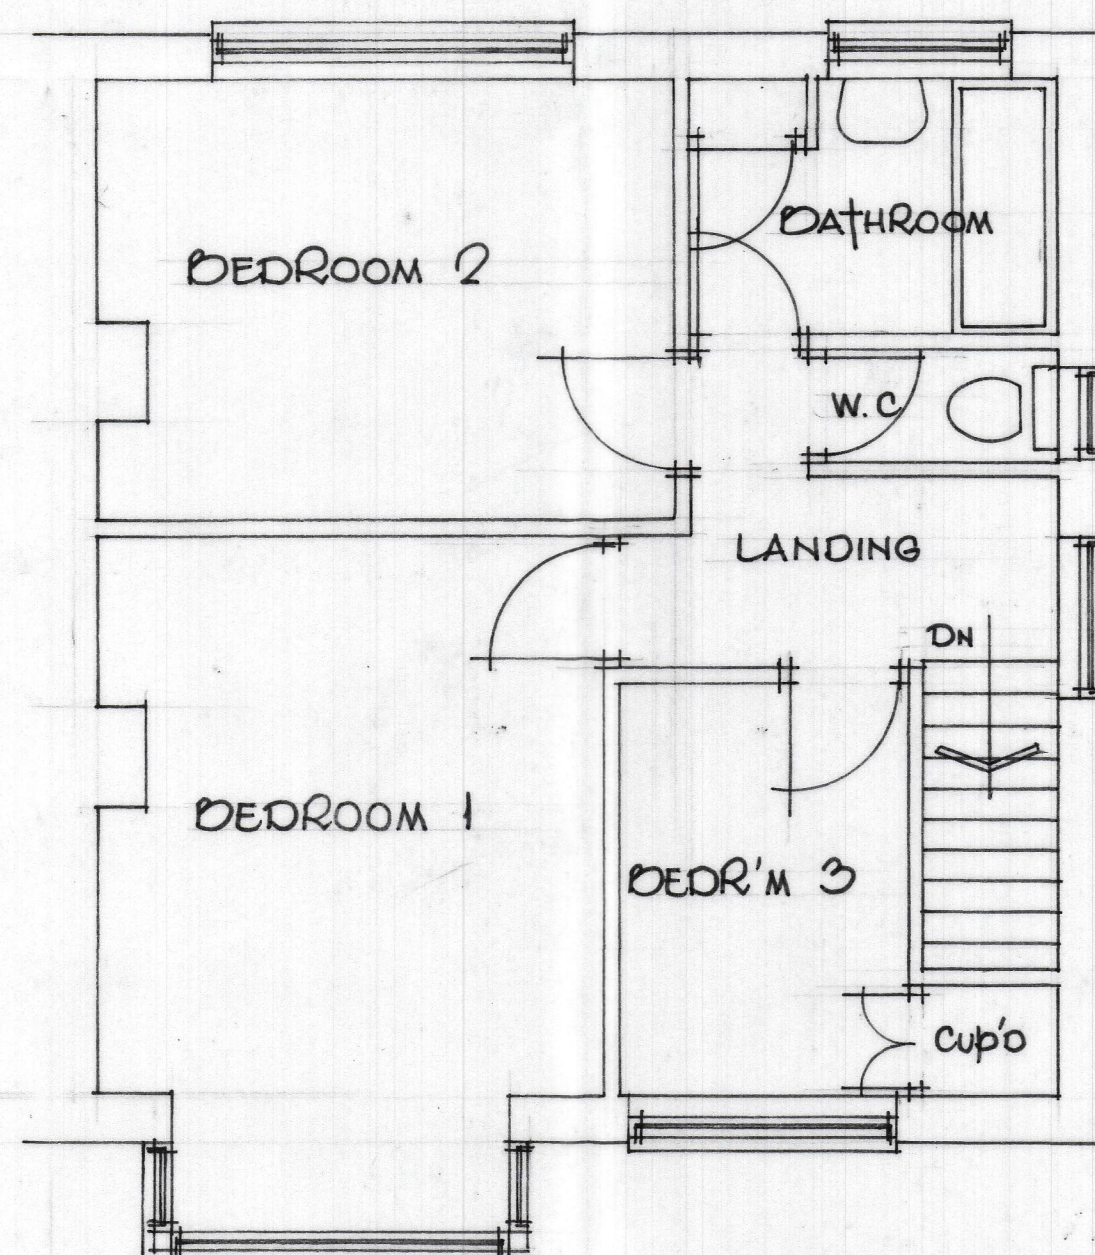

FIRST FLOOR PLAN

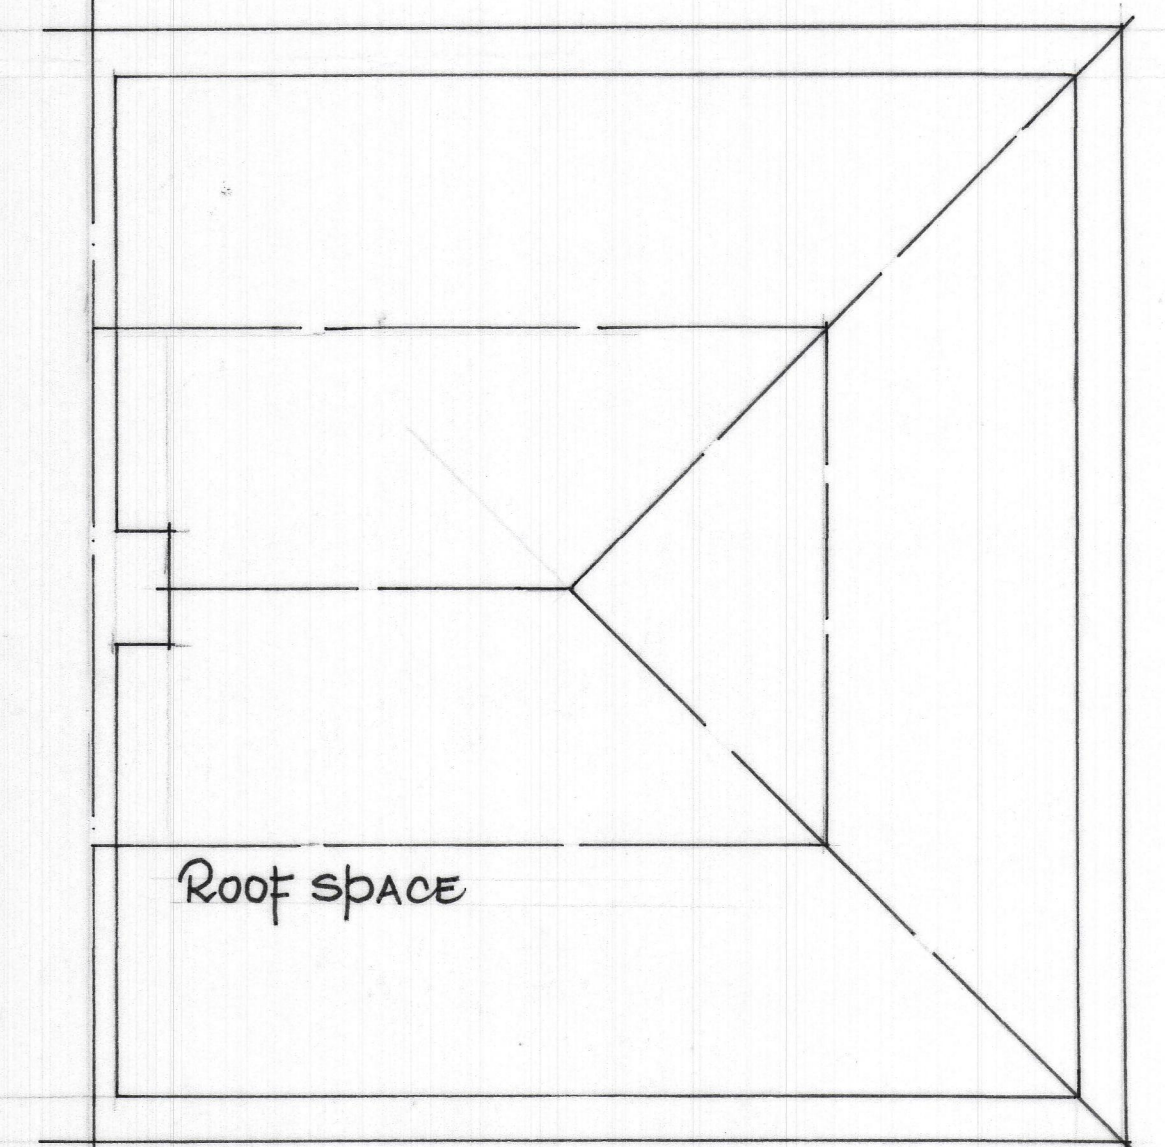

SECOND FLOOR PLAN

Paul Gosling

38, ULLSWATER AVENUE,
DEWSBURY,
W12 7PW.

SCALE 1:50, 1:100
AUGUST, 2022.