
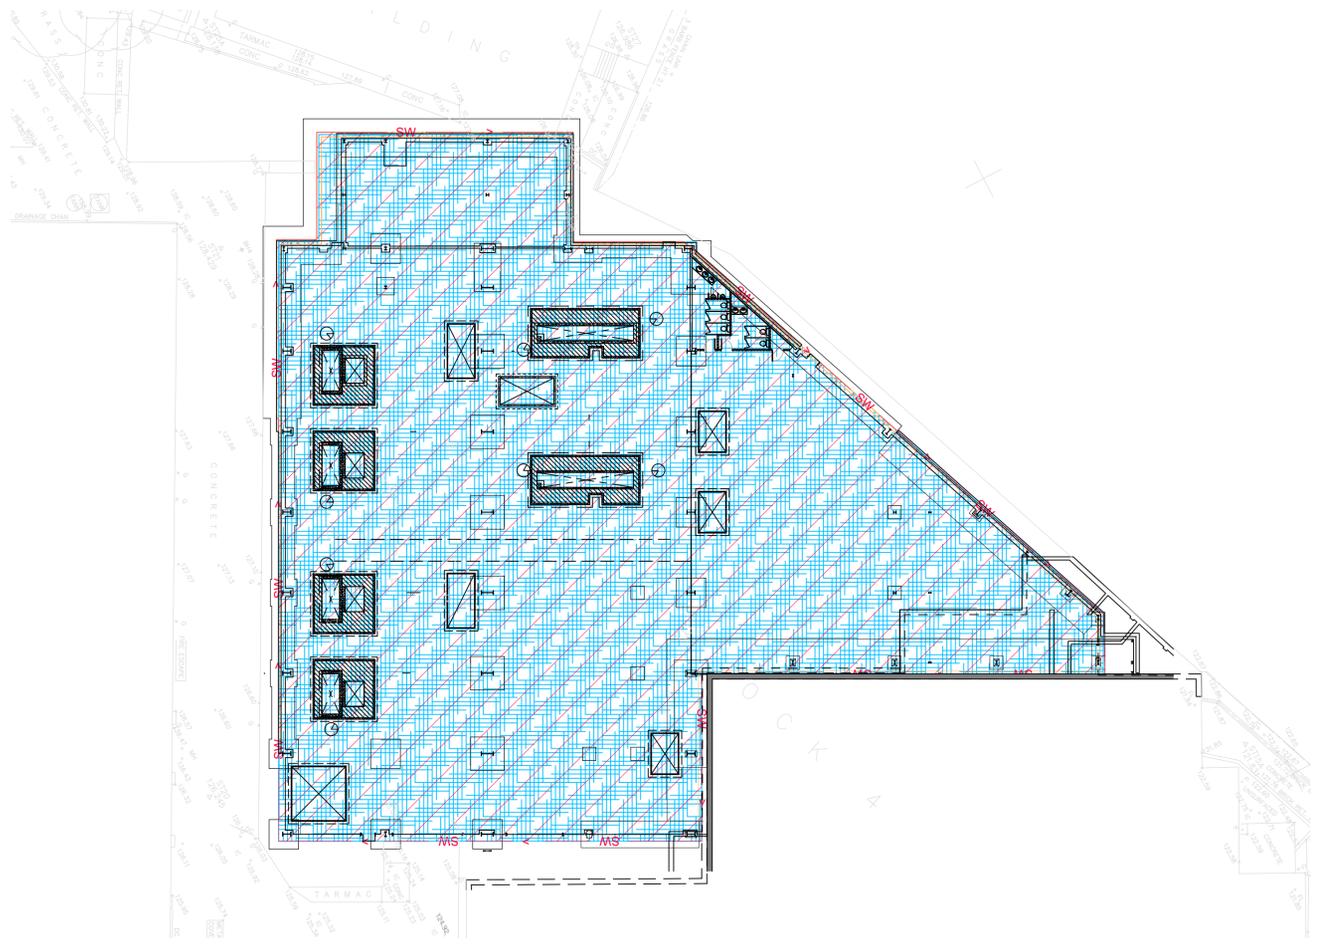


**Notes:**  
 This drawing is copyright and must not be copied in part or in whole unless agreed with Avie Consulting Ltd.  
 All dimensions are in millimetres unless noted otherwise.  
 DO NOT SCALE THIS DRAWING - IF IN DOUBT ASK  
 1. All dimensions & levels to be checked by the contractor prior to commencement of work, any discrepancy shall be reported immediately to Avie Consulting Ltd.  
 2. All work shall be carried out in accordance with Local Authority, statutory authority, health & safety requirements and regulations.  
 3. The drawings shall be read in accordance with all other contract documents relevant at that time of issue and during the period of the contract.  
 4. The contractor must ensure the overall stability of the works is adequate at all stages of the construction.  
 5. No allowance has been made for cutouts, holes, notches, etc. for services. All of these are to be agreed prior to the start of the works.

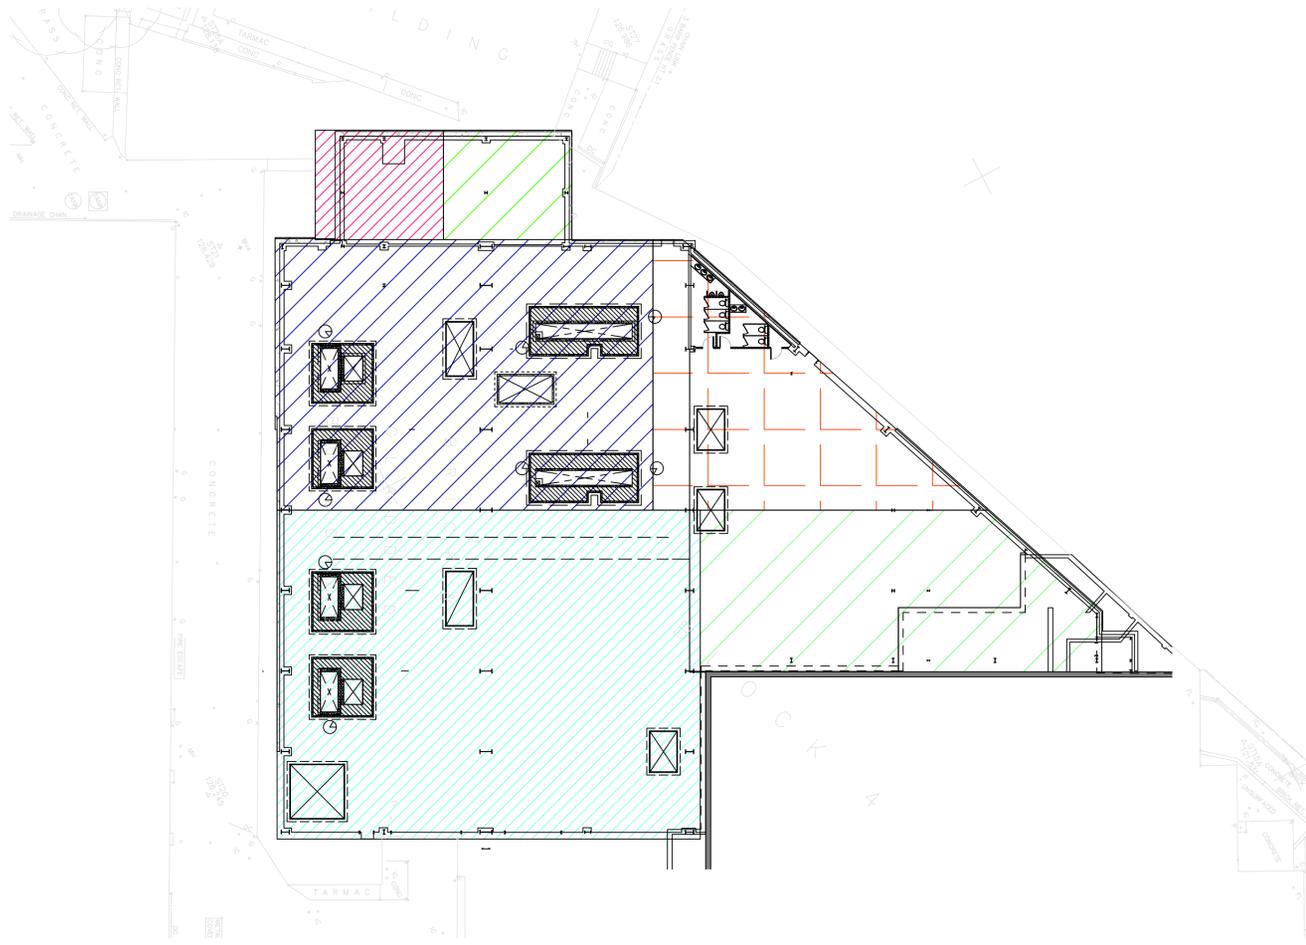


**Impermeable Areas**

-  77.996m<sup>2</sup> - 0.007ha
-  328.836m<sup>2</sup> - 0.032ha
-  274.260m<sup>2</sup> - 0.027ha
-  774.540m<sup>2</sup> - 0.077ha
-  568.466m<sup>2</sup> - 0.056ha
-  77.995m<sup>2</sup> - 0.007ha

Total Area: 2095m<sup>2</sup> - 0.210ha

**Existing Impermeable Area**

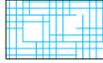-  2095m<sup>2</sup> - 0.210ha

Rev	Initial issue	By	J.C.	T.C.	08.11.2021
	Details	Chk			Date
 6 Killingbeck Court, Killingbeck Office Village, Killingbeck Drive, Leeds LS14 6FD. Tel: 0113 249 7416 www.avie-consulting.co.uk					
Client: David Brown Santasalo					
Project: Marine Assembly 3					
Title: Impermeable Areas					
Drawn:	J.C.	Checked:	T.C.	Date:	NOV 2021
Scale:	1:200	Original dwg size:	A1		
Drawing Number:	DBS-AVE-00-XX-DR-C-0008				Rev:
					P00

Construction Issue  
 Subject to Kirklees LLFA approval