
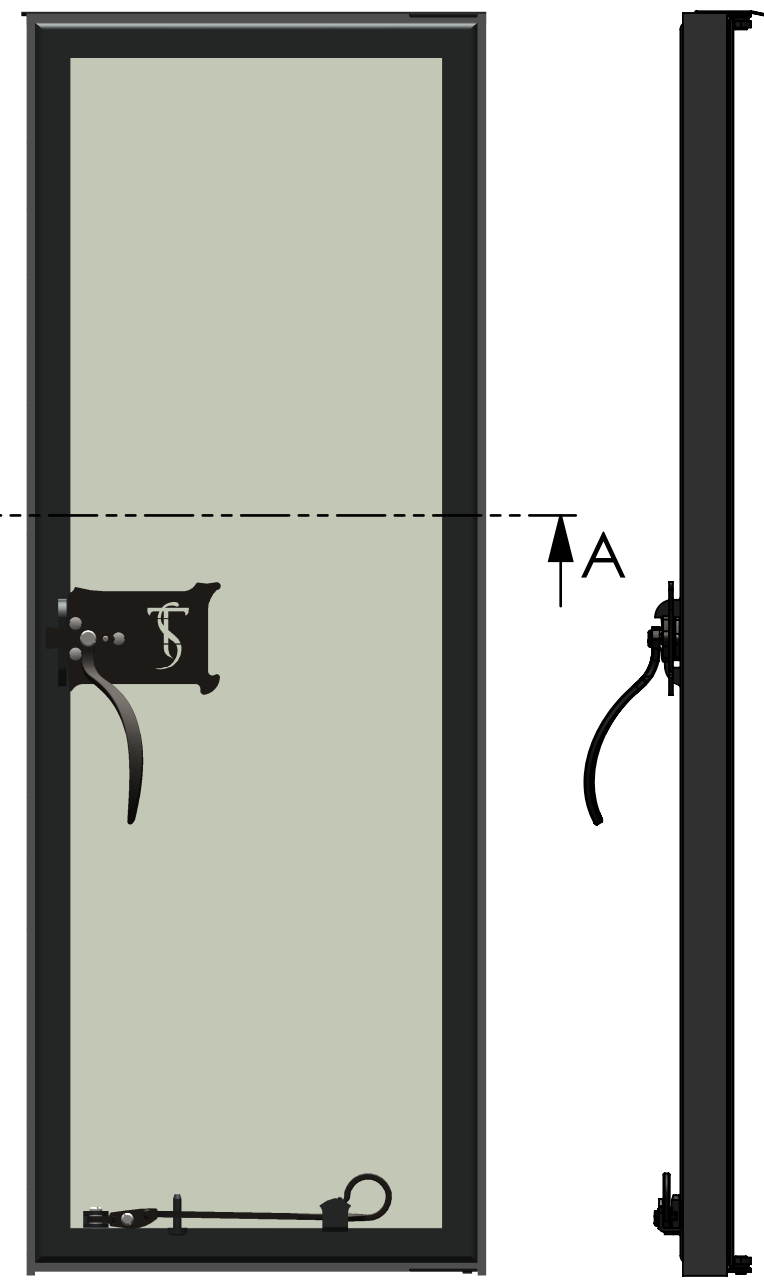
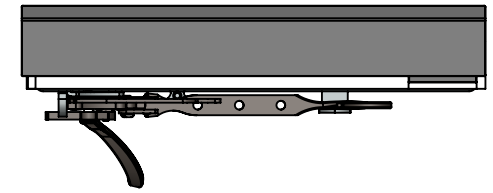


SECTION A-A

SCALE 1 : 1

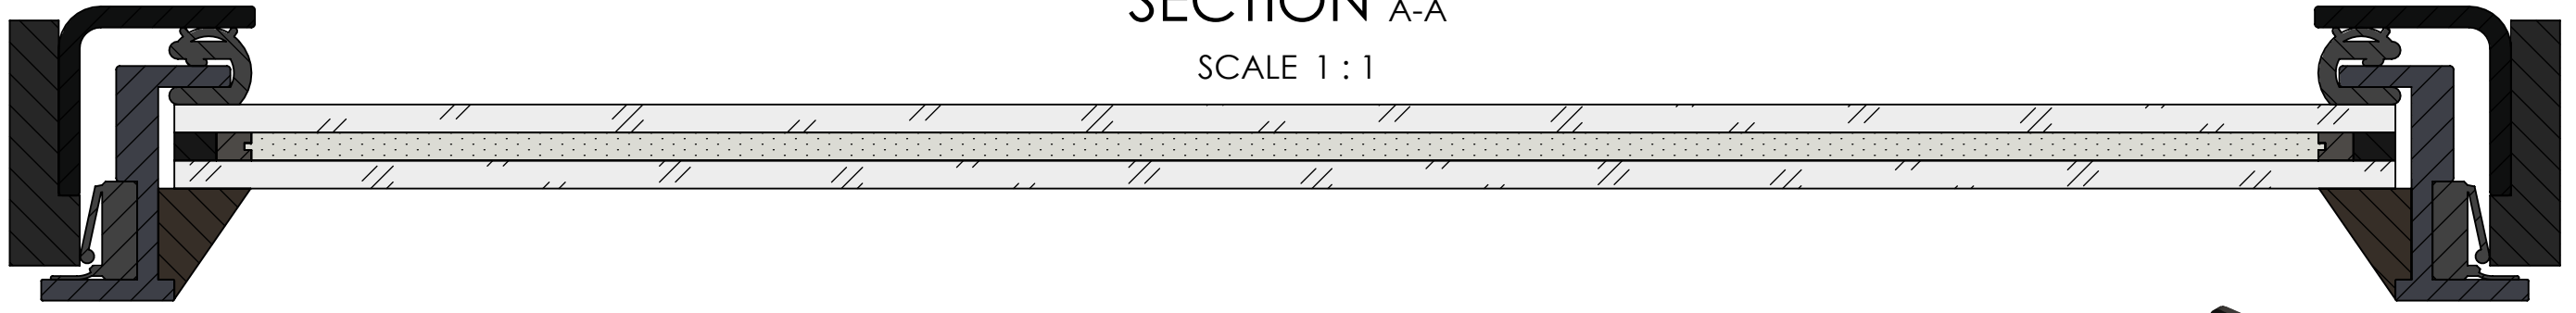

Steelyte® Slim

Touchstone Steelyte® Slim opening casements are uniquely designed and constructed from high-grade 304 stainless steel. Thermally broken and fully weather stripped, they take from 12mm up to 18mm Krypton filled units. They combine the narrowest of sight lines of 35mm with security, durability, and elegance. The steel is all but immune from corrosion therefore ideal for coastal properties. Powder coated and `putty` pointed for the heritage market.

Handles

We manufacture our own range of high-grade stainless steel handles and stays. They have a black living finish that naturally patinas or alternatively they can be powder coated to any available RAL colour. All handles fully lockable including a lockable night vent.

All our handles have a choice of handle plates and in addition, can be supplied with decorative back plates made to the customers own design.

A ↑ A

SCALE 1 : 6

DO NOT SCALE DRAWING

UNLESS OTHERWISE SPECIFIED:
DIMENSIONS ARE IN MILLIMETERS

TITLE:

Steelyte® Slim

TOUCHSTONE
GLAZING SOLUTIONS
THE MEASURE OF QUALITY

SCALE AS DETAILED

A3