


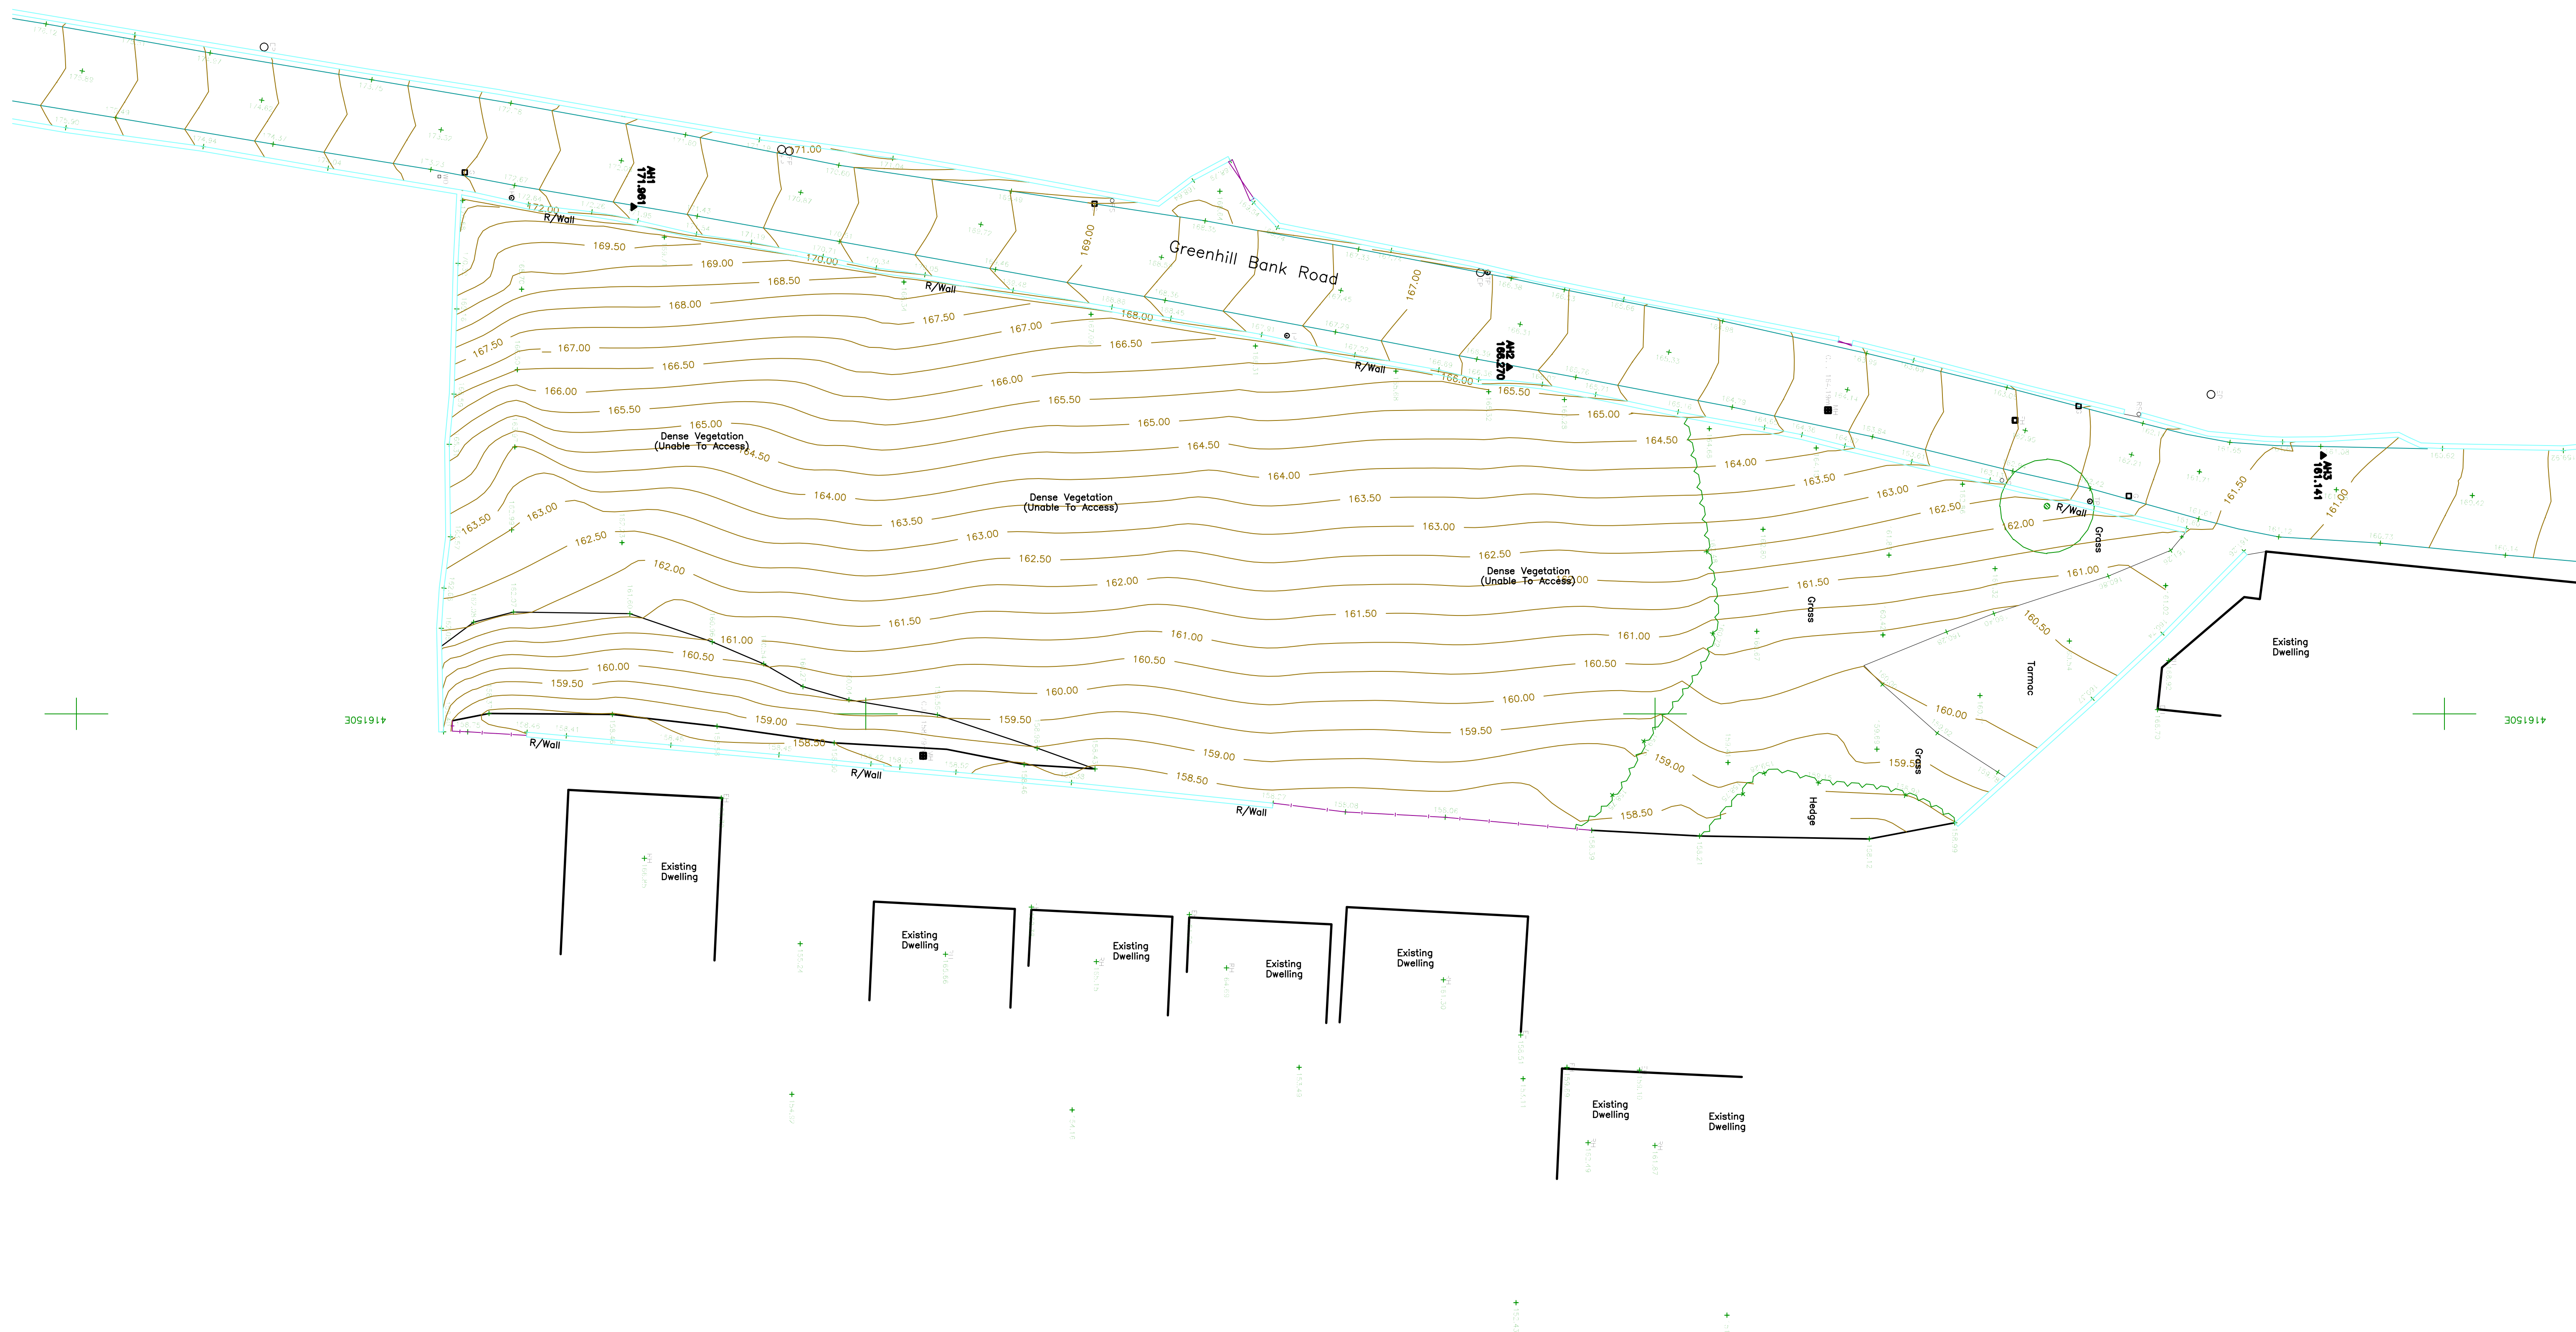

| REVISION | DATE | DESCRIPTION |
|----------|------|-------------|
|          |      |             |



Unit 2, The Office Campus, Paragon  
 Business Park, Red Hall Court,  
 Wakefield, WF1 2UY

Project Proposed 2 dwellings  
 at Greenhill Bank Road  
 for Mr Bowers

Drawing Existing Site Layout

01924 380873  
 Date 21/06/2021  
 Drg No

|        |       |
|--------|-------|
| A1     | Scale |
| E 2342 |       |
| R 7    | 1:200 |